

NOTICE:


The location of features and utilities are shown on this map in so far as their existence and location were known at the time of the preparation of this map. Nothing on this map shall be construed as a guarantee that any feature or utility are in the location indicated or that they actually exist.

648

651

652

646

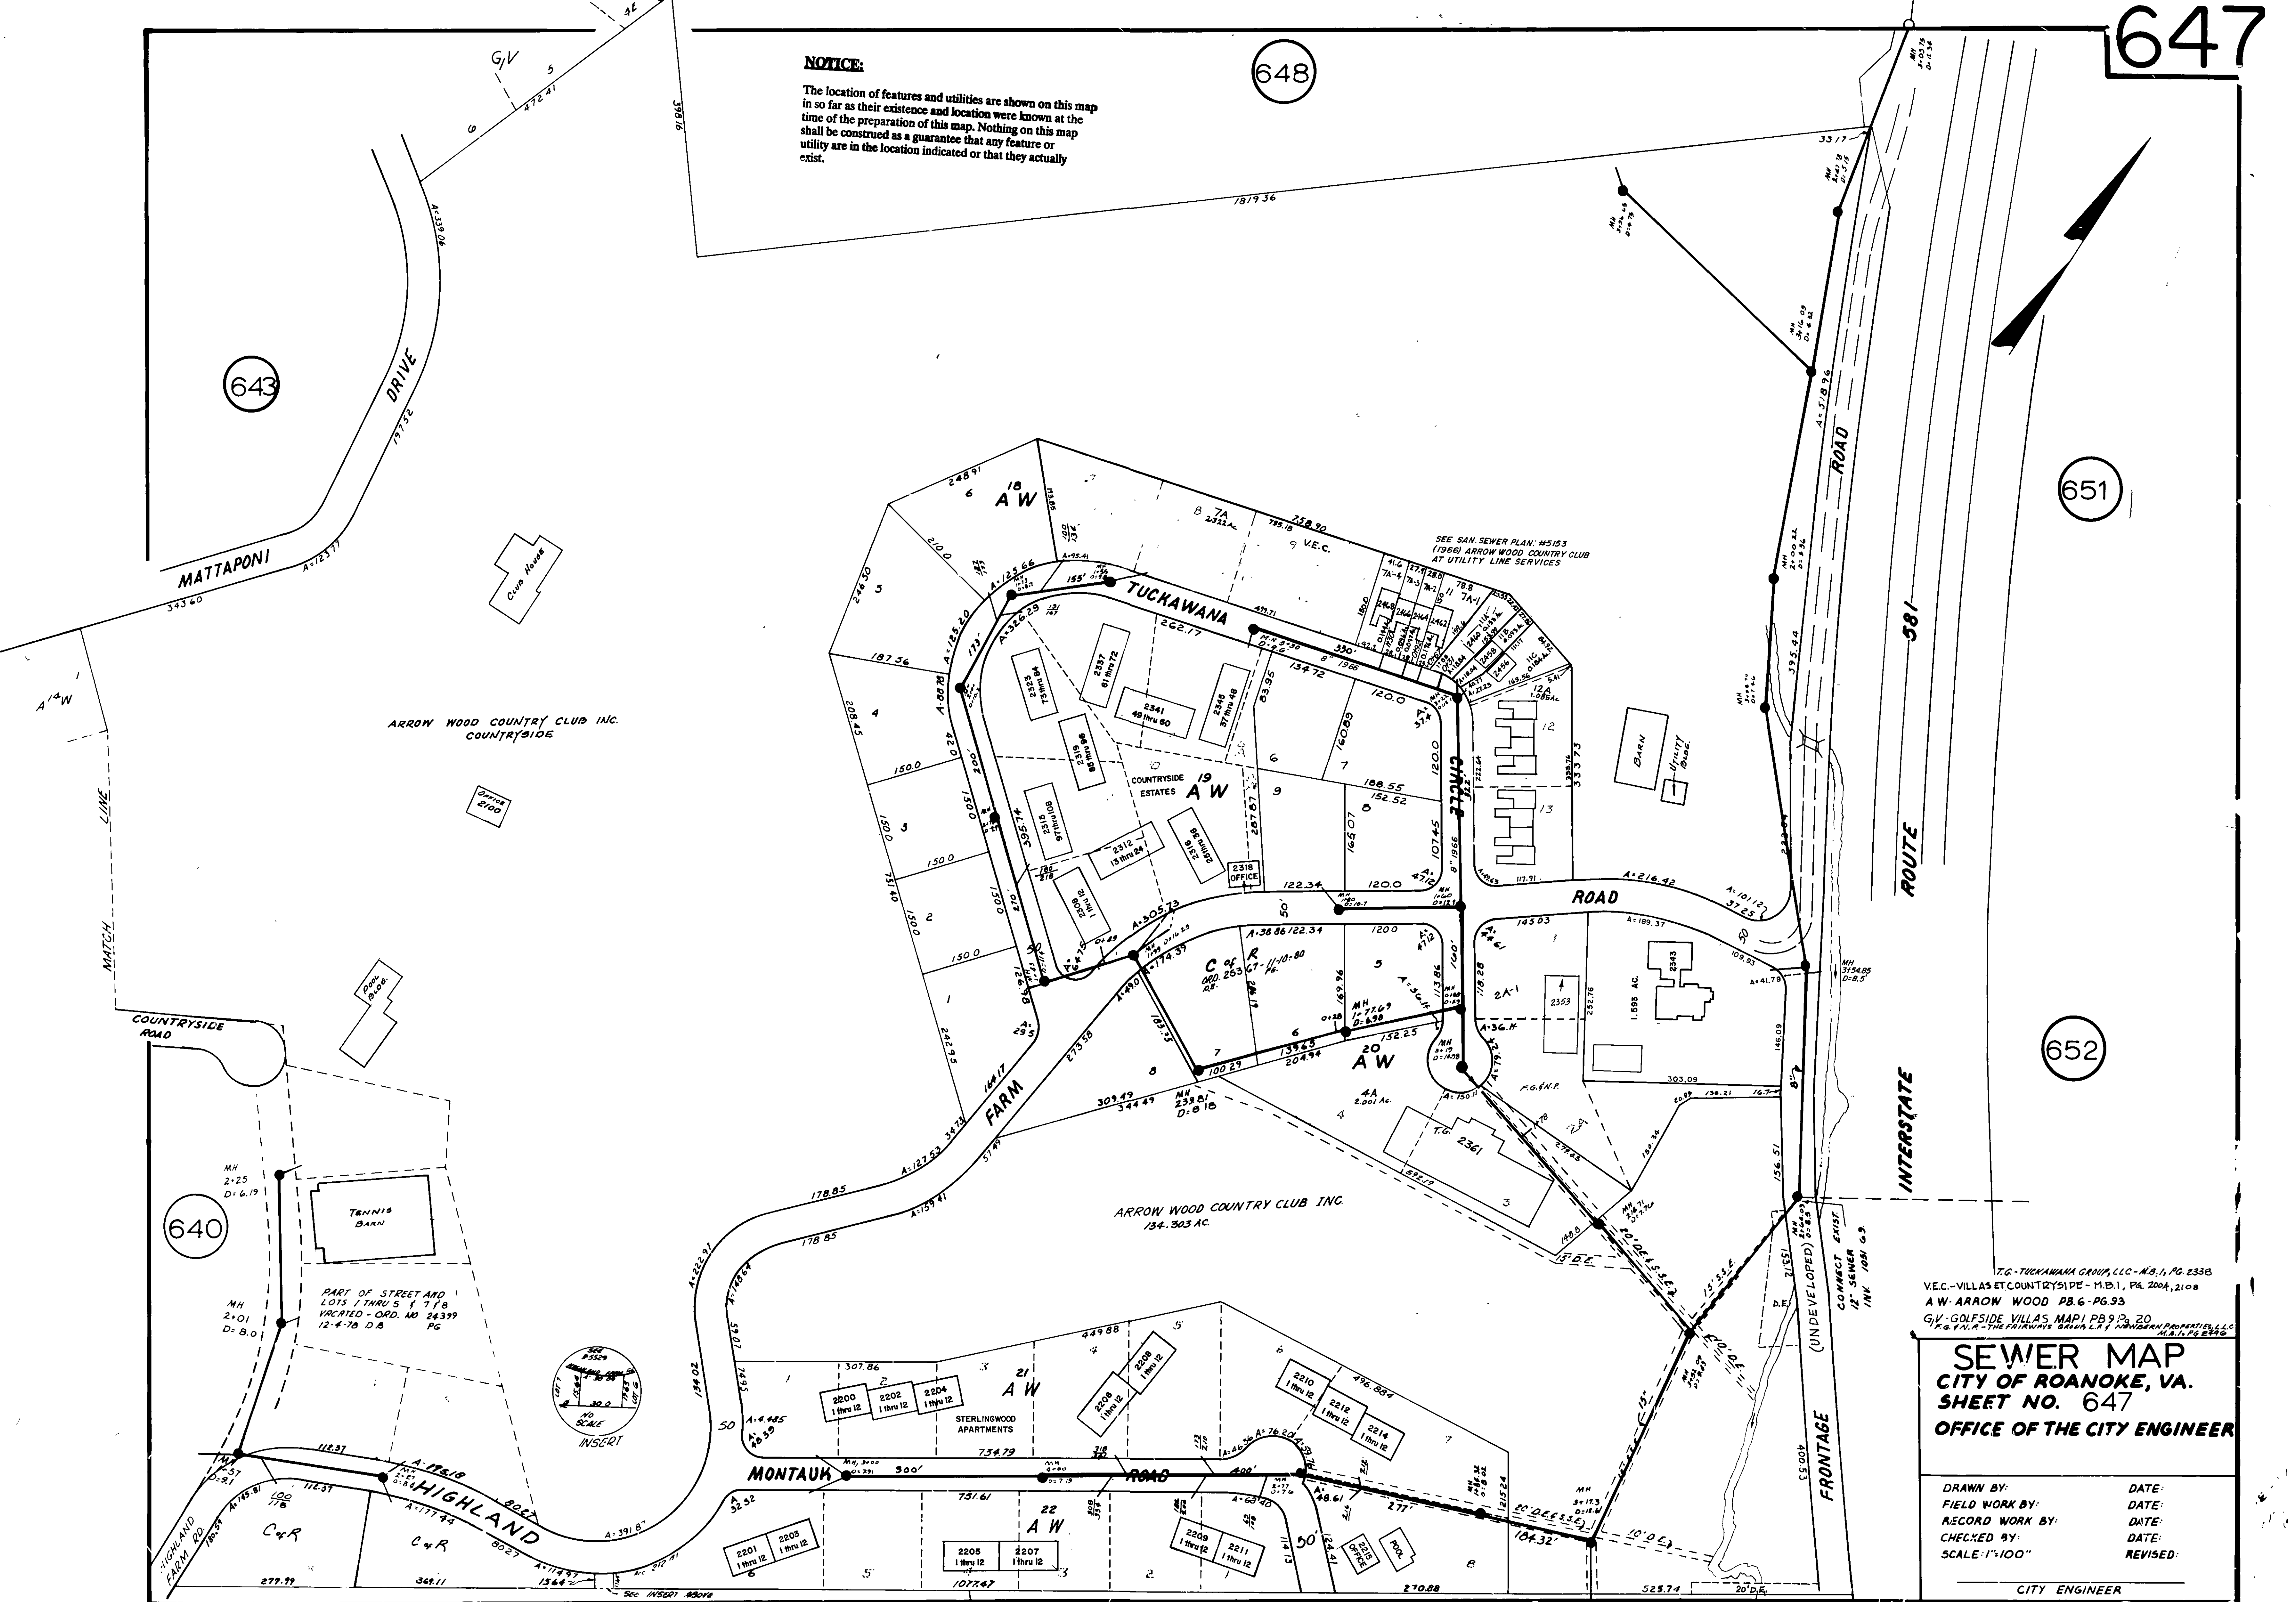

T.G. - TUCKAWANA GROUP, LLC - M.B. 1, PG. 233B  
V.E.C. - VILLAS ET COUNTRYSIDE - M.B. 1, PG. 200A, 210B  
A.W. - ARROW WOOD - PG. 6 - PG. 93  
G.V. - GOLFSIDE VILLAS MAP 1 PG. 20  
P.G. 1, 2 - THE FAIRWAYS BRUSH L.R. & ROSENBERG PROPERTIES, LLC  
M.B. 1, PG. 233B

**SEWER MAP**  
**CITY OF ROANOKE, VA.**  
**SHEET NO. 647**  
**OFFICE OF THE CITY ENGINEER**

|                 |          |
|-----------------|----------|
| DRAWN BY:       | DATE:    |
| FIELD WORK BY:  | DATE:    |
| RECORD WORK BY: | DATE:    |
| CHECKED BY:     | DATE:    |
| SCALE: 1"=100'  | REVISED: |

CITY ENGINEER