


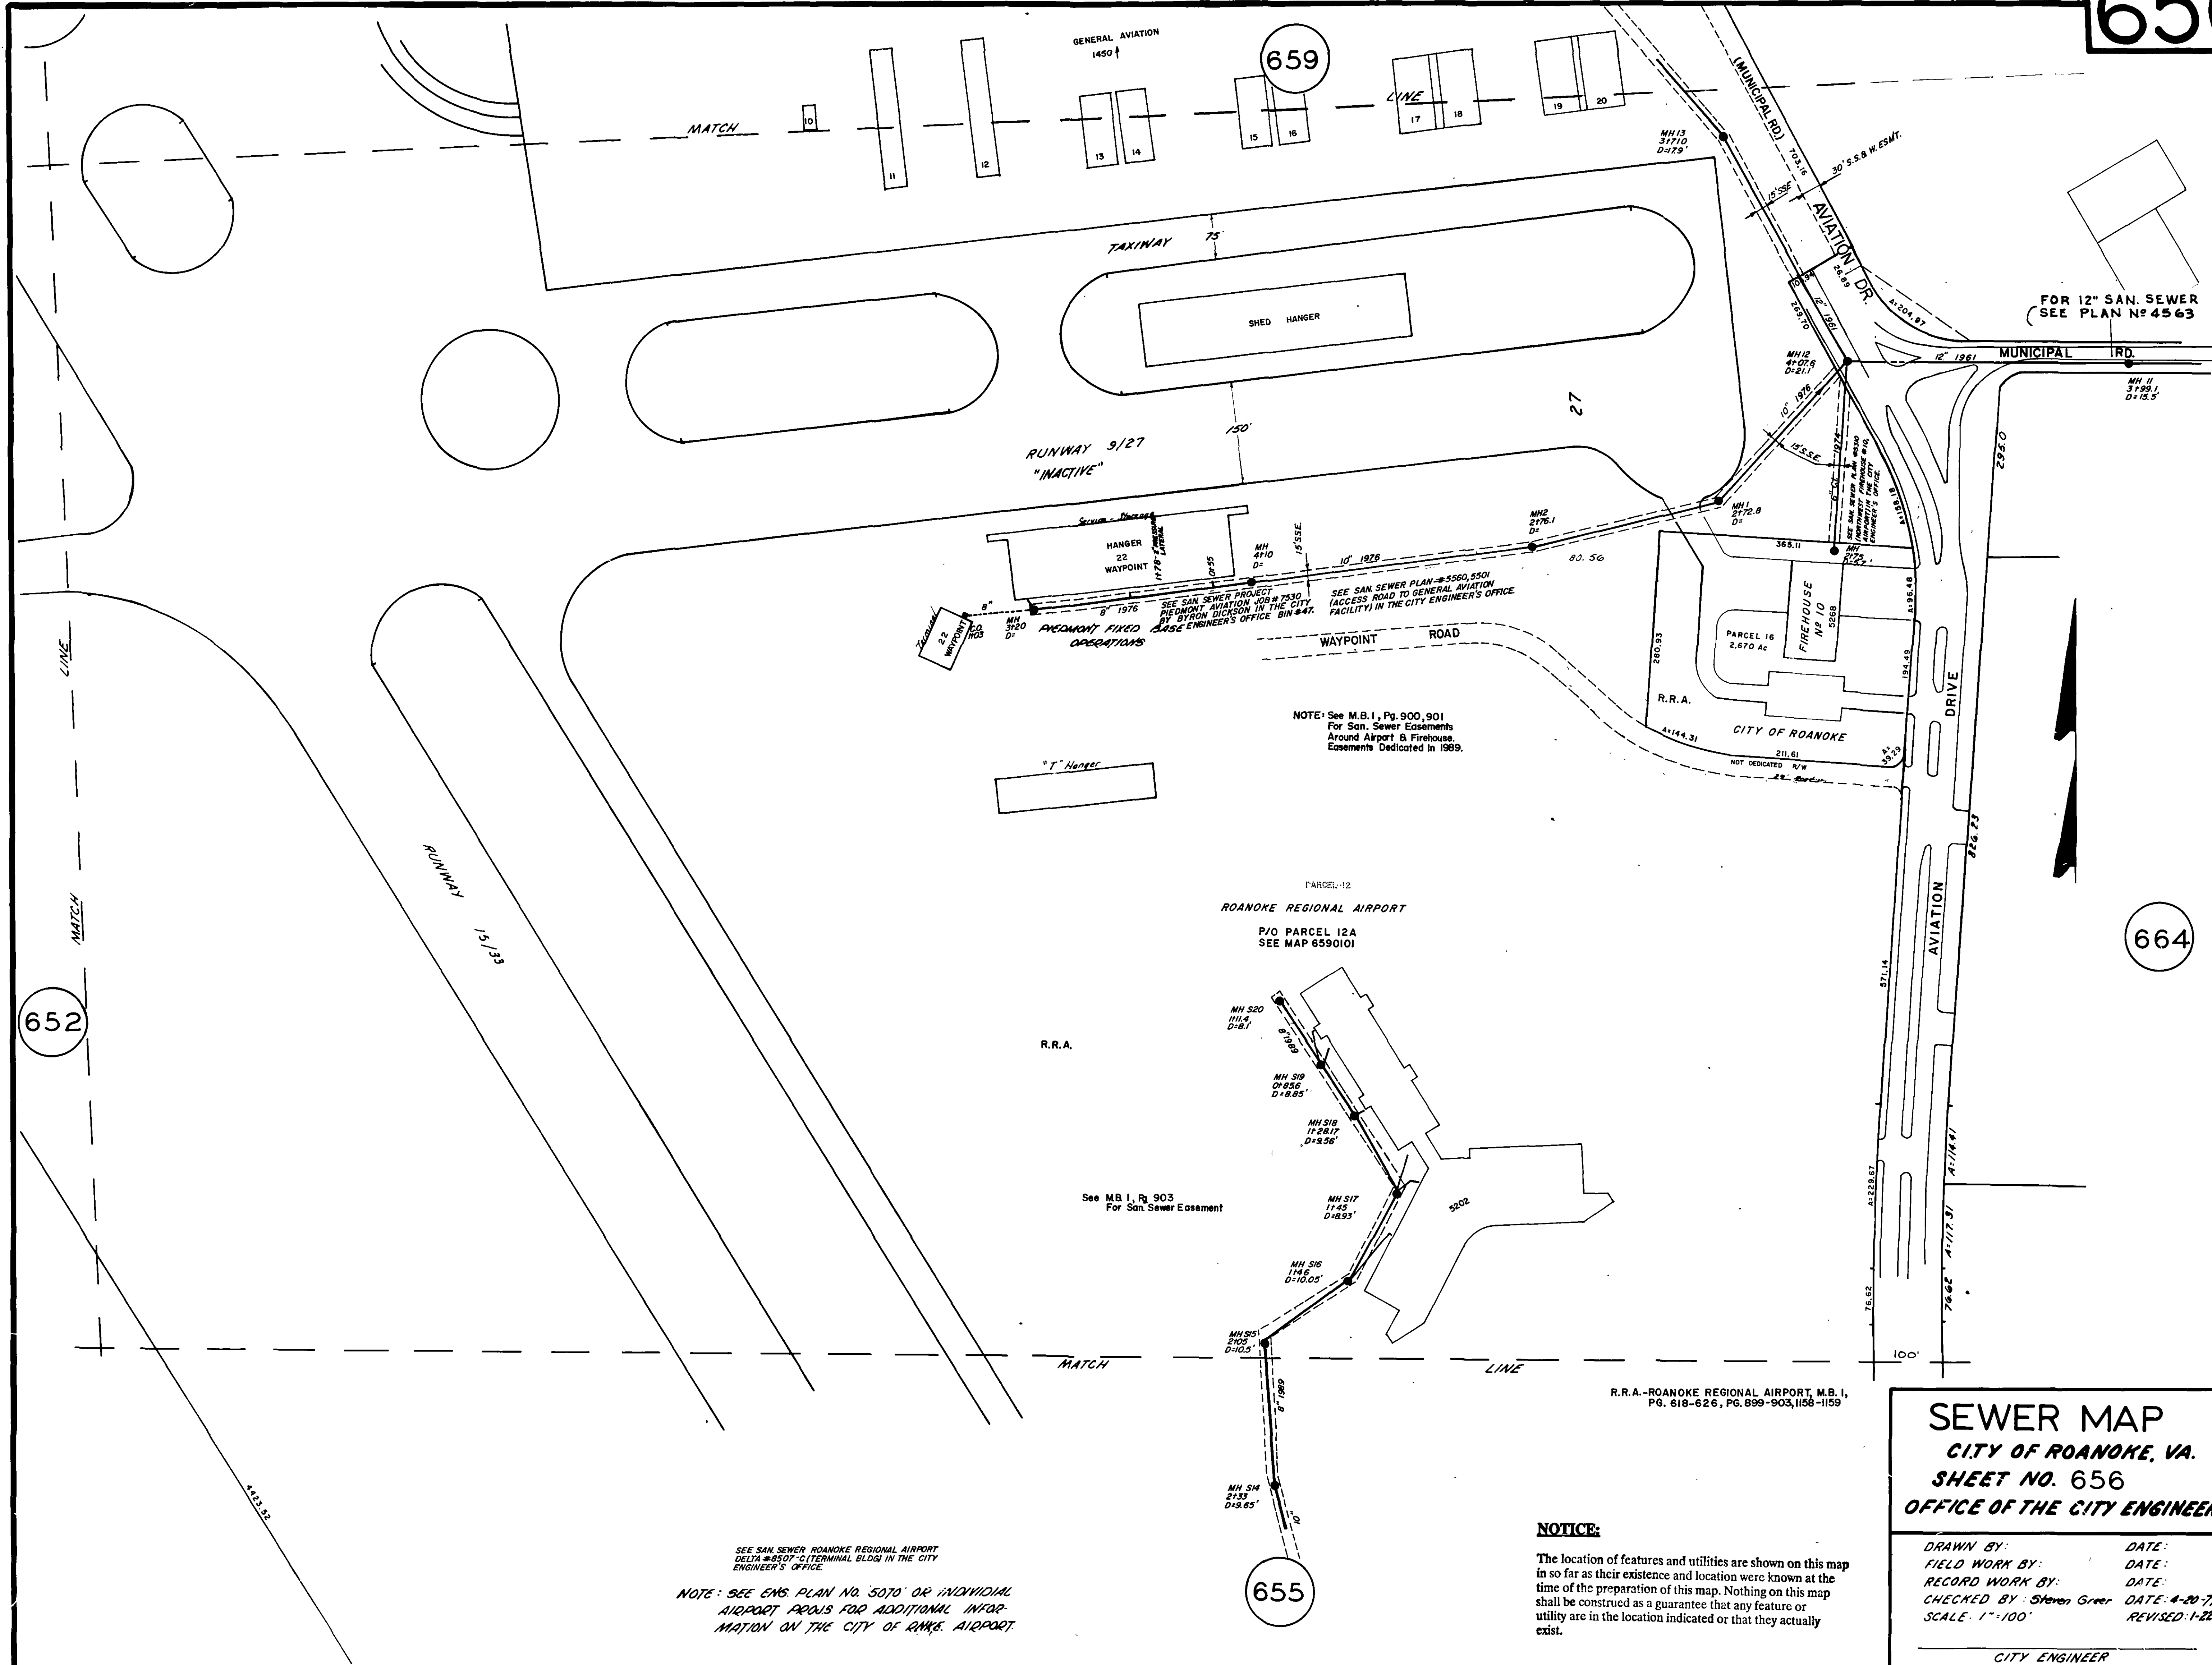

SEE SAN SEWER ROANOKE REGIONAL AIRPORT
DELTA #8507-5 (TERMINAL BLDG) IN THE CITY
ENGINEER'S OFFICE.

NOTE: SEE EMS PLAN NO. 5070 OR INDIVIDUAL
AIRPORT PLANS FOR ADDITIONAL INFOR-
MATION ON THE CITY OF ROANOKE AIRPORT.

NOTE: See M.B. I, Pg. 900, 901
For San. Sewer Easements
Around Airport & Firehouse.
Easements Dedicated in 1989.

PARCEL 12
ROANOKE REGIONAL AIRPORT
P/O PARCEL 12A
SEE MAP 6590101

R.R.A.-ROANOKE REGIONAL AIRPORT, M.B. I,
PG. 618-626, PG. 899-903, 1158-1159

NOTICE:

The location of features and utilities are shown on this map
in so far as their existence and location were known at the
time of the preparation of this map. Nothing on this map
shall be construed as a guarantee that any feature or
utility are in the location indicated or that they actually
exist.

SEWER MAP
CITY OF ROANOKE, VA.
SHEET NO. 656
OFFICE OF THE CITY ENGINEER

DRAWN BY:	DATE:
FIELD WORK BY:	DATE:
RECORD WORK BY:	DATE:
CHECKED BY: Steven Greer	DATE: 4-20-77
SCALE: 1"=100'	REVISED: 1-22-85

CITY ENGINEER