


NOTICE:

The location of features and utilities are shown on this map so far as their existence and location were known at the time of the preparation of this map. Nothing on this map shall be construed as a guarantee that any feature or utility are in the location indicated or that they actually exist.

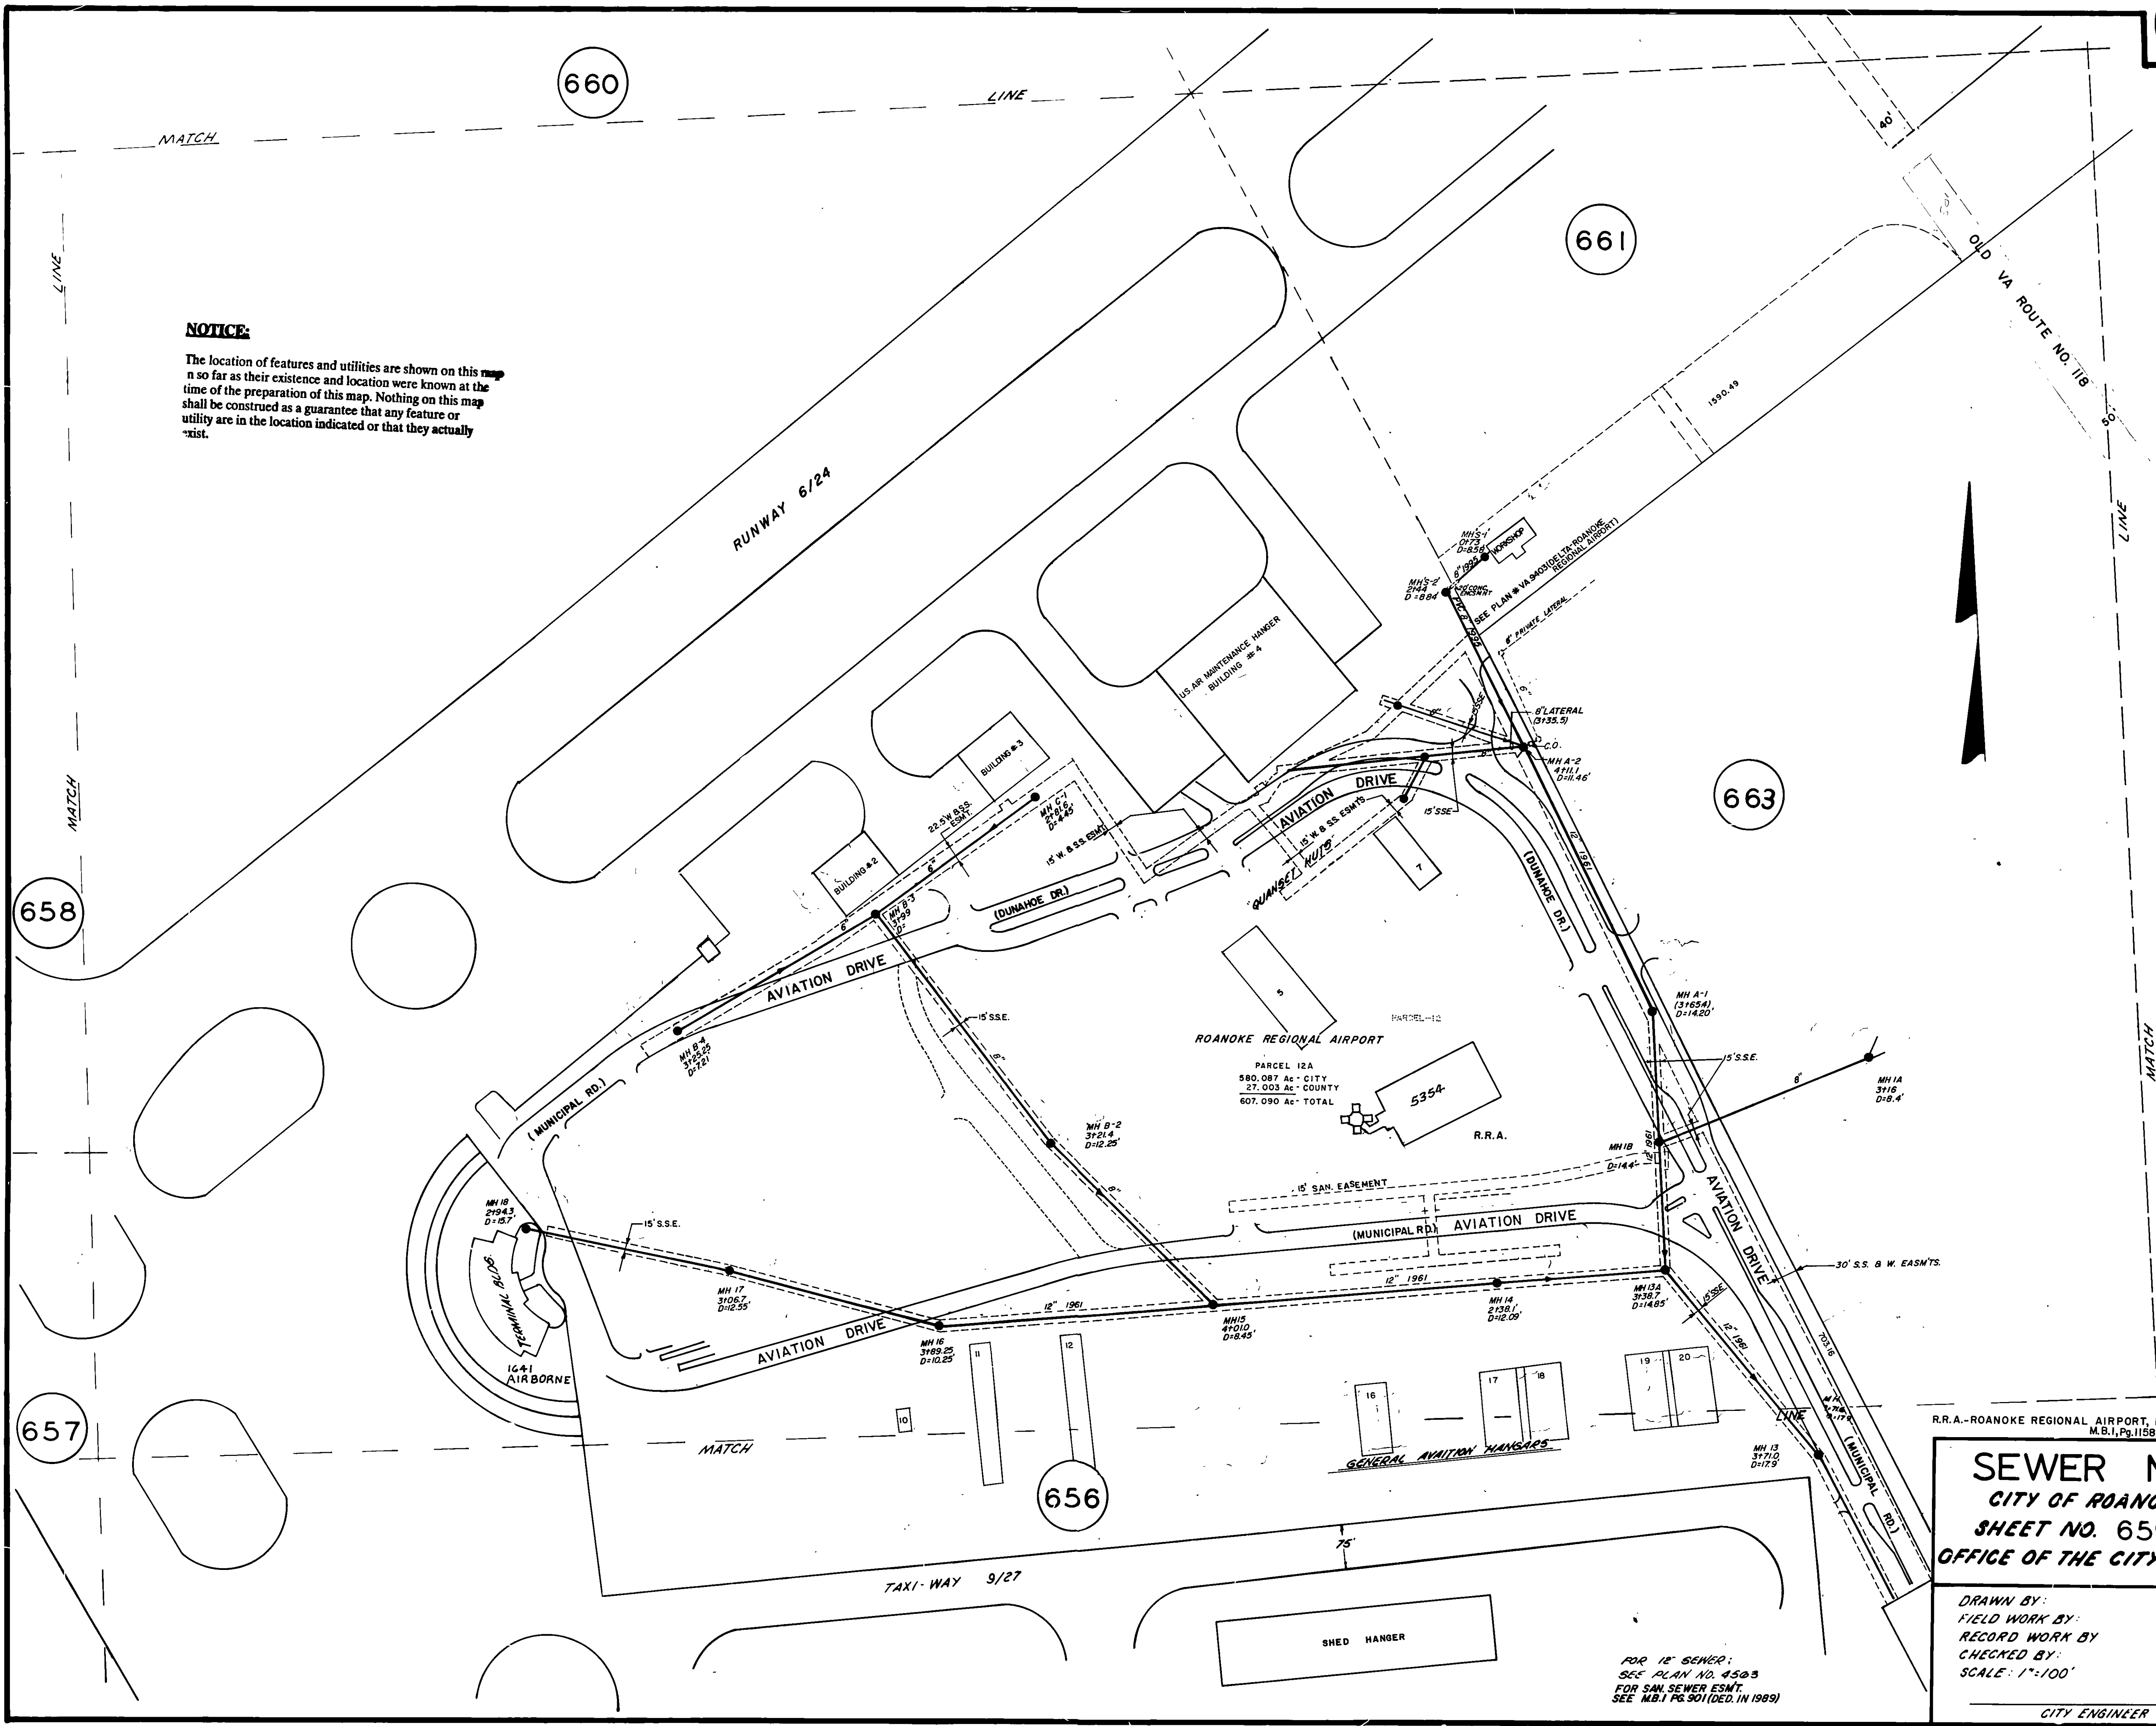

R.R.A.-ROANOKE REGIONAL AIRPORT, M.B.I, PG. 618-626, M.B.I, PG. 1158-1159, PG. 899-903

SEWER MAP
CITY OF ROANOKE, VA
SHEET NO. 659
OFFICE OF THE CITY ENGINEER

DRAWN BY:	DATE:
FIELD WORK BY:	DATE:
RECORD WORK BY:	DATE:
CHECKED BY:	DATE:
SCALE: 1"=100'	REVISED: 1-23-85

CITY ENGINEER

FOR 12" SEWER:
SEE PLAN NO. 4503
FOR SAN SEWER ESMT.
SEE M.B.I PG. 901 (DED. IN 1989)