



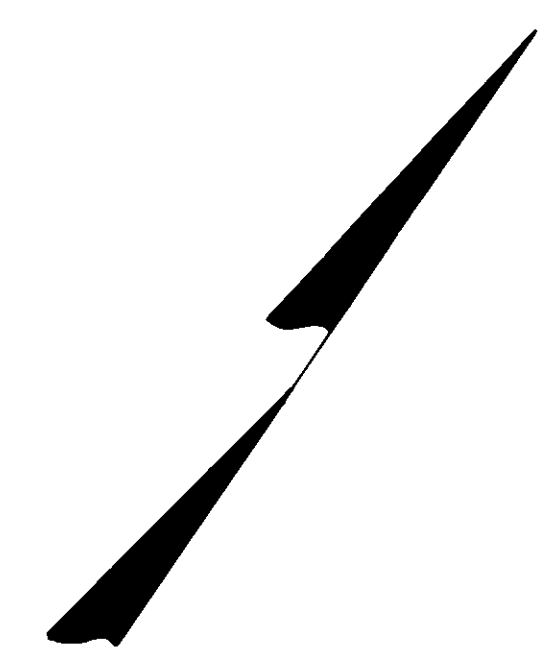

**NOTICE:**

The location of features and utilities are shown on this map in so far as their existence and location were known at the time of the preparation of this map. Nothing on this map shall be construed as a guarantee that any feature or utility are in the location indicated or that they actually exist.

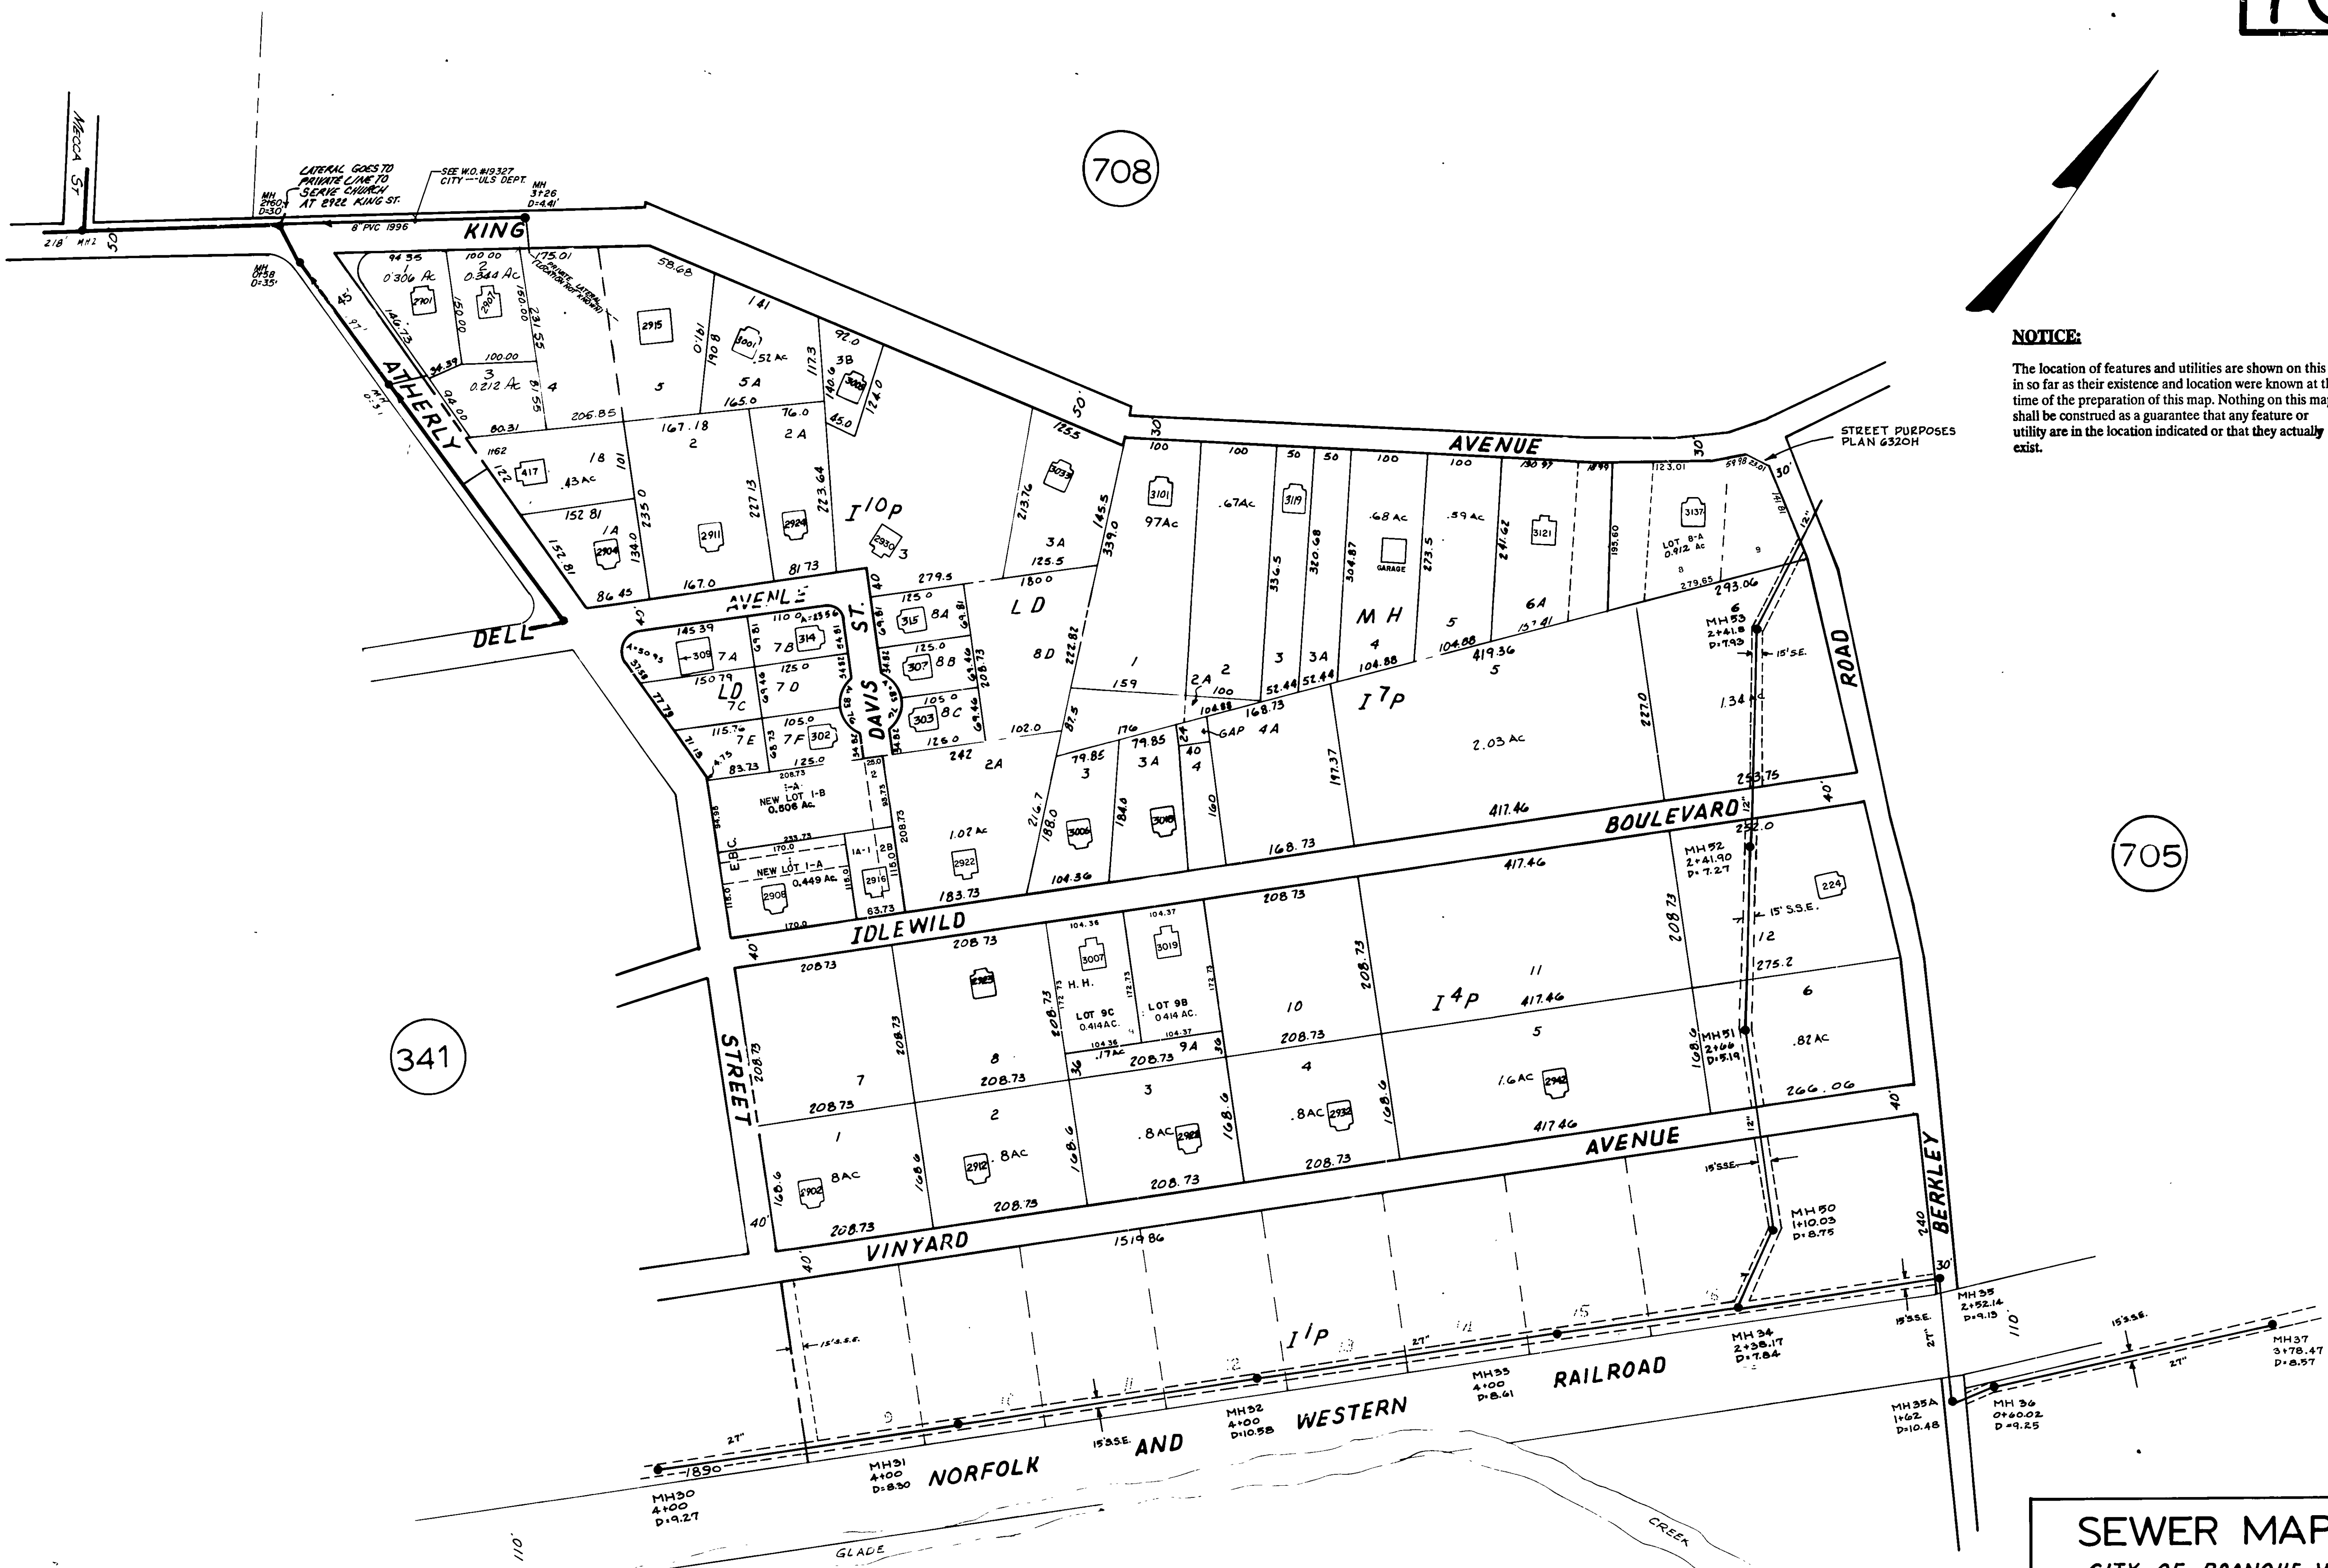

GLADE CREEK S.S. PLAN 5070  
 MH - MUDDIMAN & HALE SUBDIVISION DB 165 Pg. 439  
 LD - L.L. DAVIS SUBDIVISION PB 3 Pg. 134  
 IP - IDLEWILD PARK PB.1 Pg. 258  
 ( ) DISTANCE TO POINT IN ROAD  
 E.B.C. - EUGENE B. & EDNA B. CLEMENT - M.B.1, Pg. 858  
 H.H. - H.B. HODGES, JR. - M.B. 1, Pg. 1377

**SEWER MAP**  
 CITY OF ROANOKE, VA.  
 SHEET NO. 704  
 OFFICE OF THE CITY ENGINEER

|                  |          |
|------------------|----------|
| DRAWN BY:        | DATE:    |
| FIELD WORK BY:   | DATE:    |
| RECORD WORK BY:  | DATE:    |
| CHECKED BY:      | DATE:    |
| SCALE: 1" = 100' | REVISED: |

CITY ENGINEER