


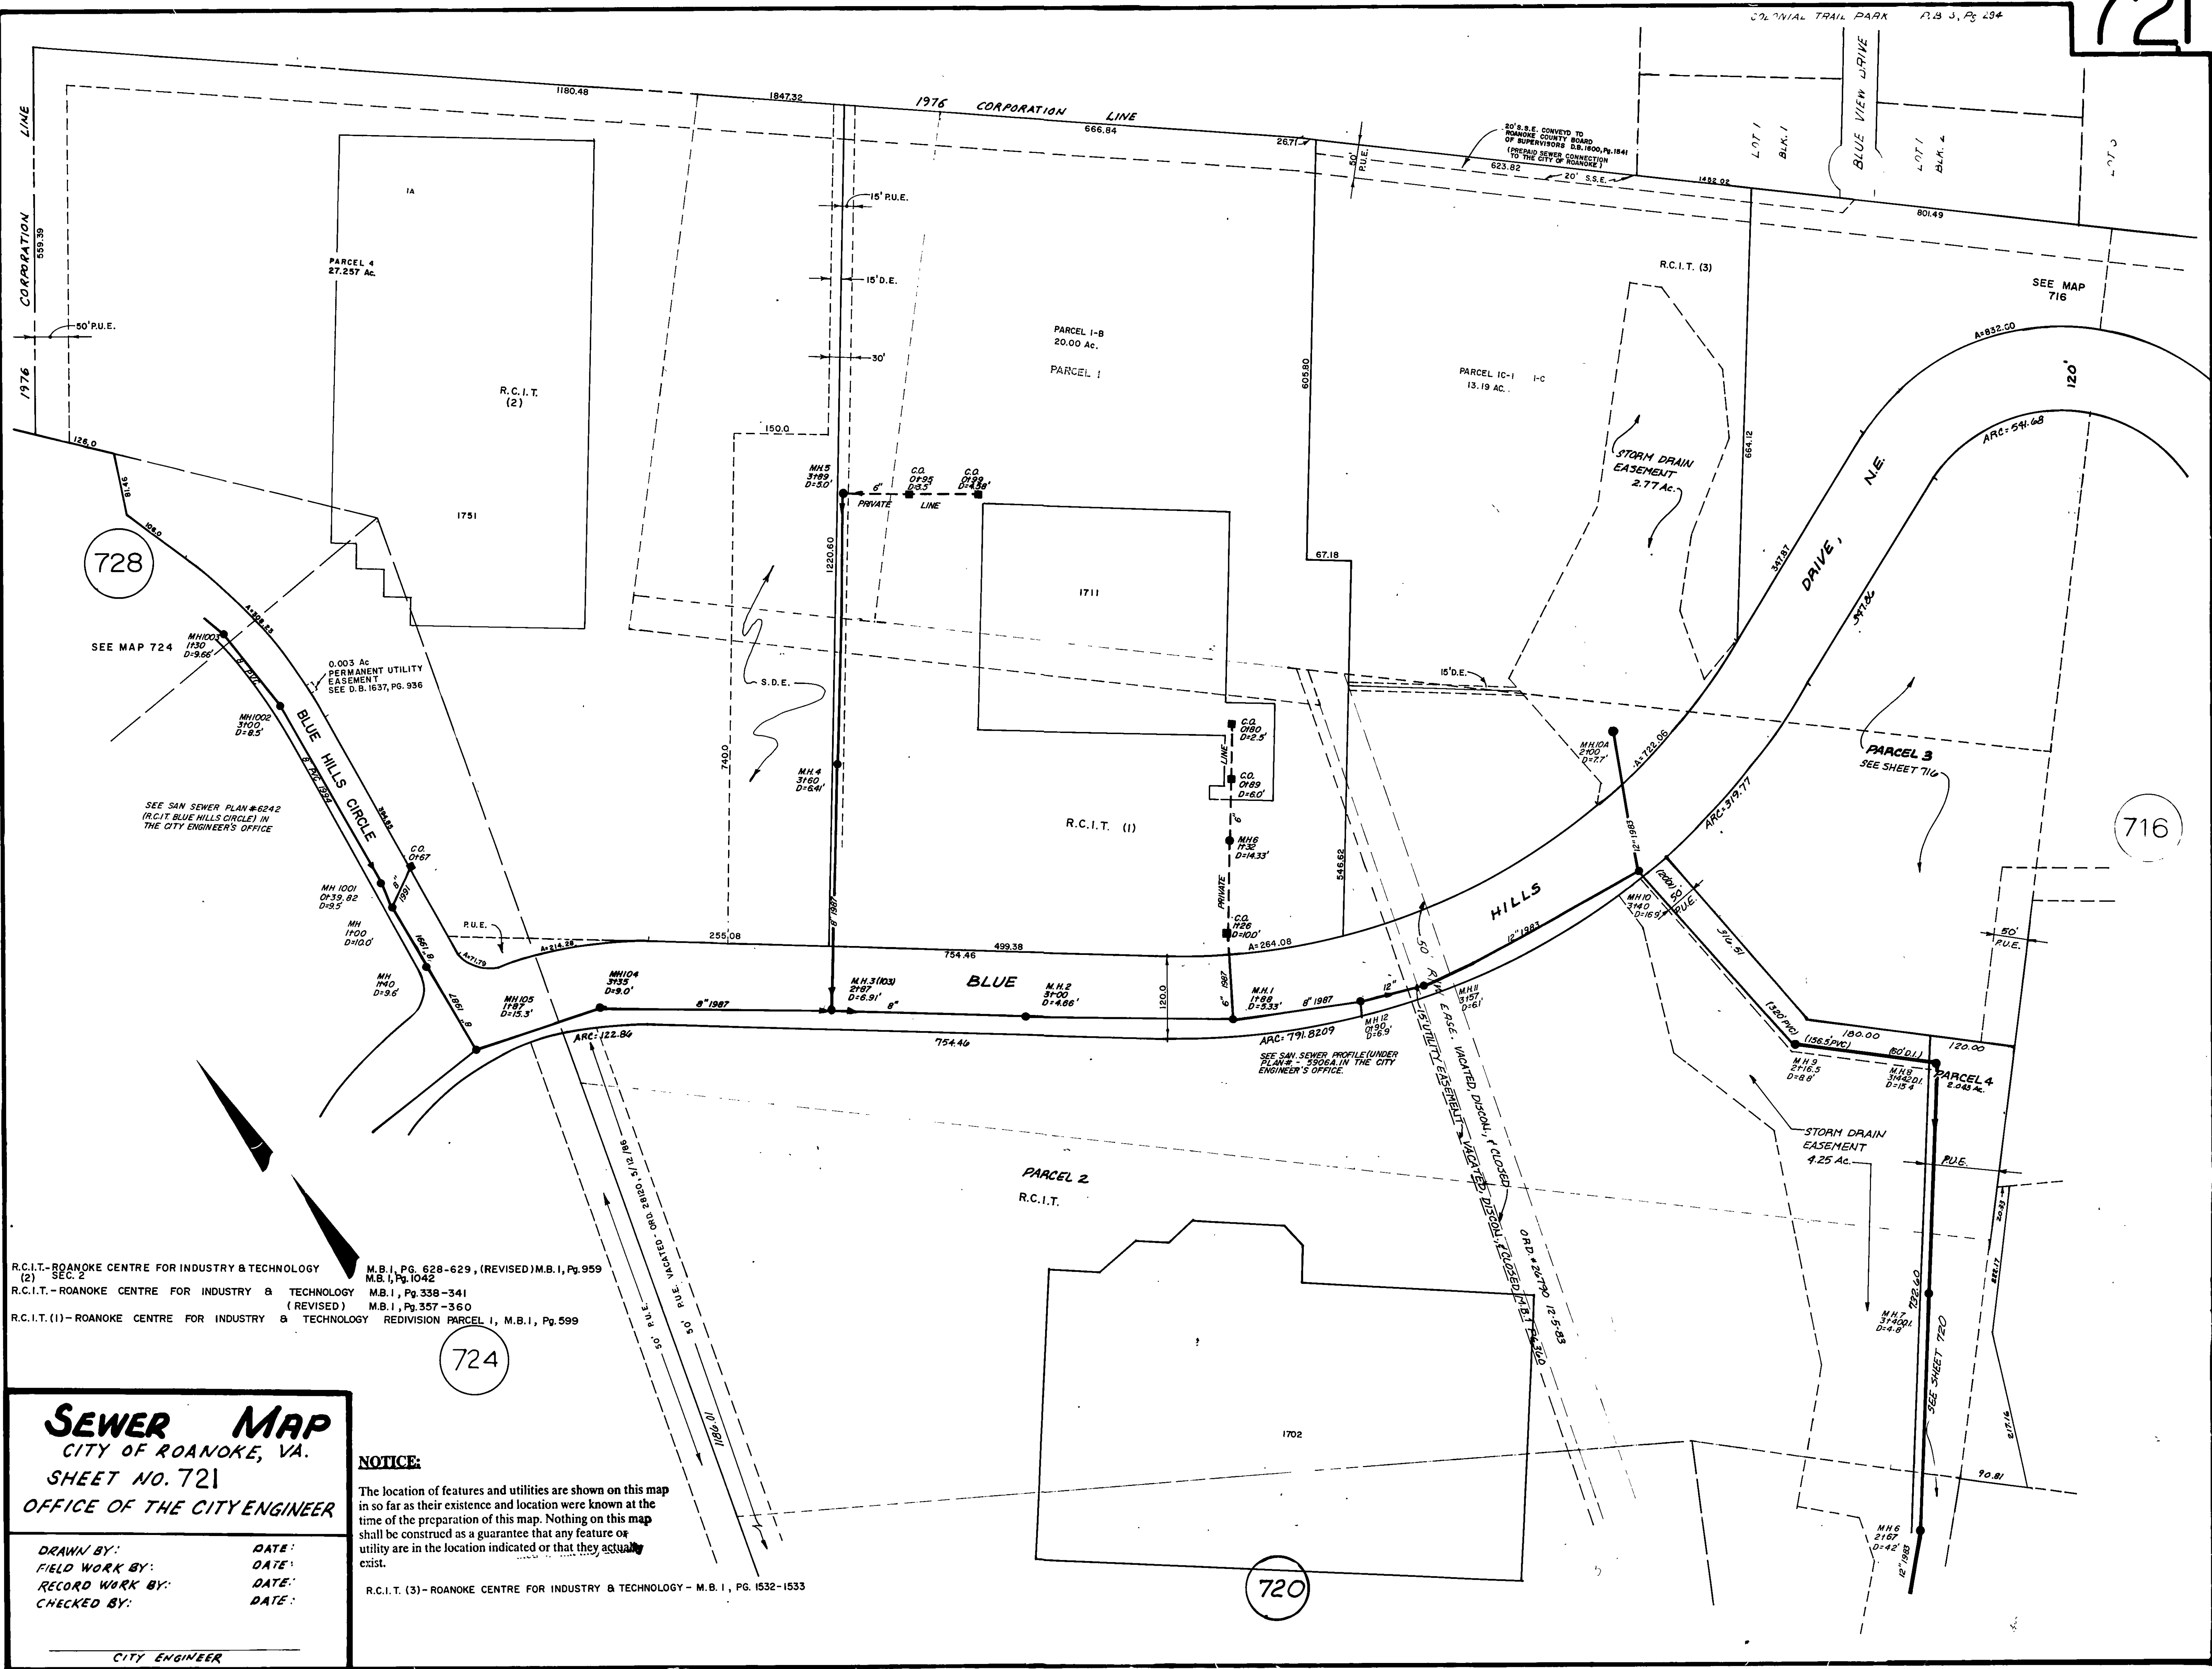

R.C.I.T.-ROANOKE CENTRE FOR INDUSTRY & TECHNOLOGY
(2) SEC. 2
R.C.I.T.-ROANOKE CENTRE FOR INDUSTRY & TECHNOLOGY
(REVISED)
R.C.I.T.(1)-ROANOKE CENTRE FOR INDUSTRY & TECHNOLOGY
REDIVISION PARCEL 1, M.B.1, Pg. 599

M.B.1, Pg. 628-629, (REVISED) M.B.1, Pg. 959
M.B.1, Pg. 1042
M.B.1, Pg. 338-341
M.B.1, Pg. 357-360
M.B.1, Pg. 1532-1533

SEWER MAP

CITY OF ROANOKE, VA.

SHEET NO. 721

OFFICE OF THE CITY ENGINEER

DRAWN BY:	DATE:
FIELD WORK BY:	DATE:
RECORD WORK BY:	DATE:
CHECKED BY:	DATE:

CITY ENGINEER

NOTICE:
The location of features and utilities are shown on this map in so far as their existence and location were known at the time of the preparation of this map. Nothing on this map shall be construed as a guarantee that any feature or utility are in the location indicated or that they actually exist.

R.C.I.T. (3)-ROANOKE CENTRE FOR INDUSTRY & TECHNOLOGY - M.B.1, Pg. 1532-1533