


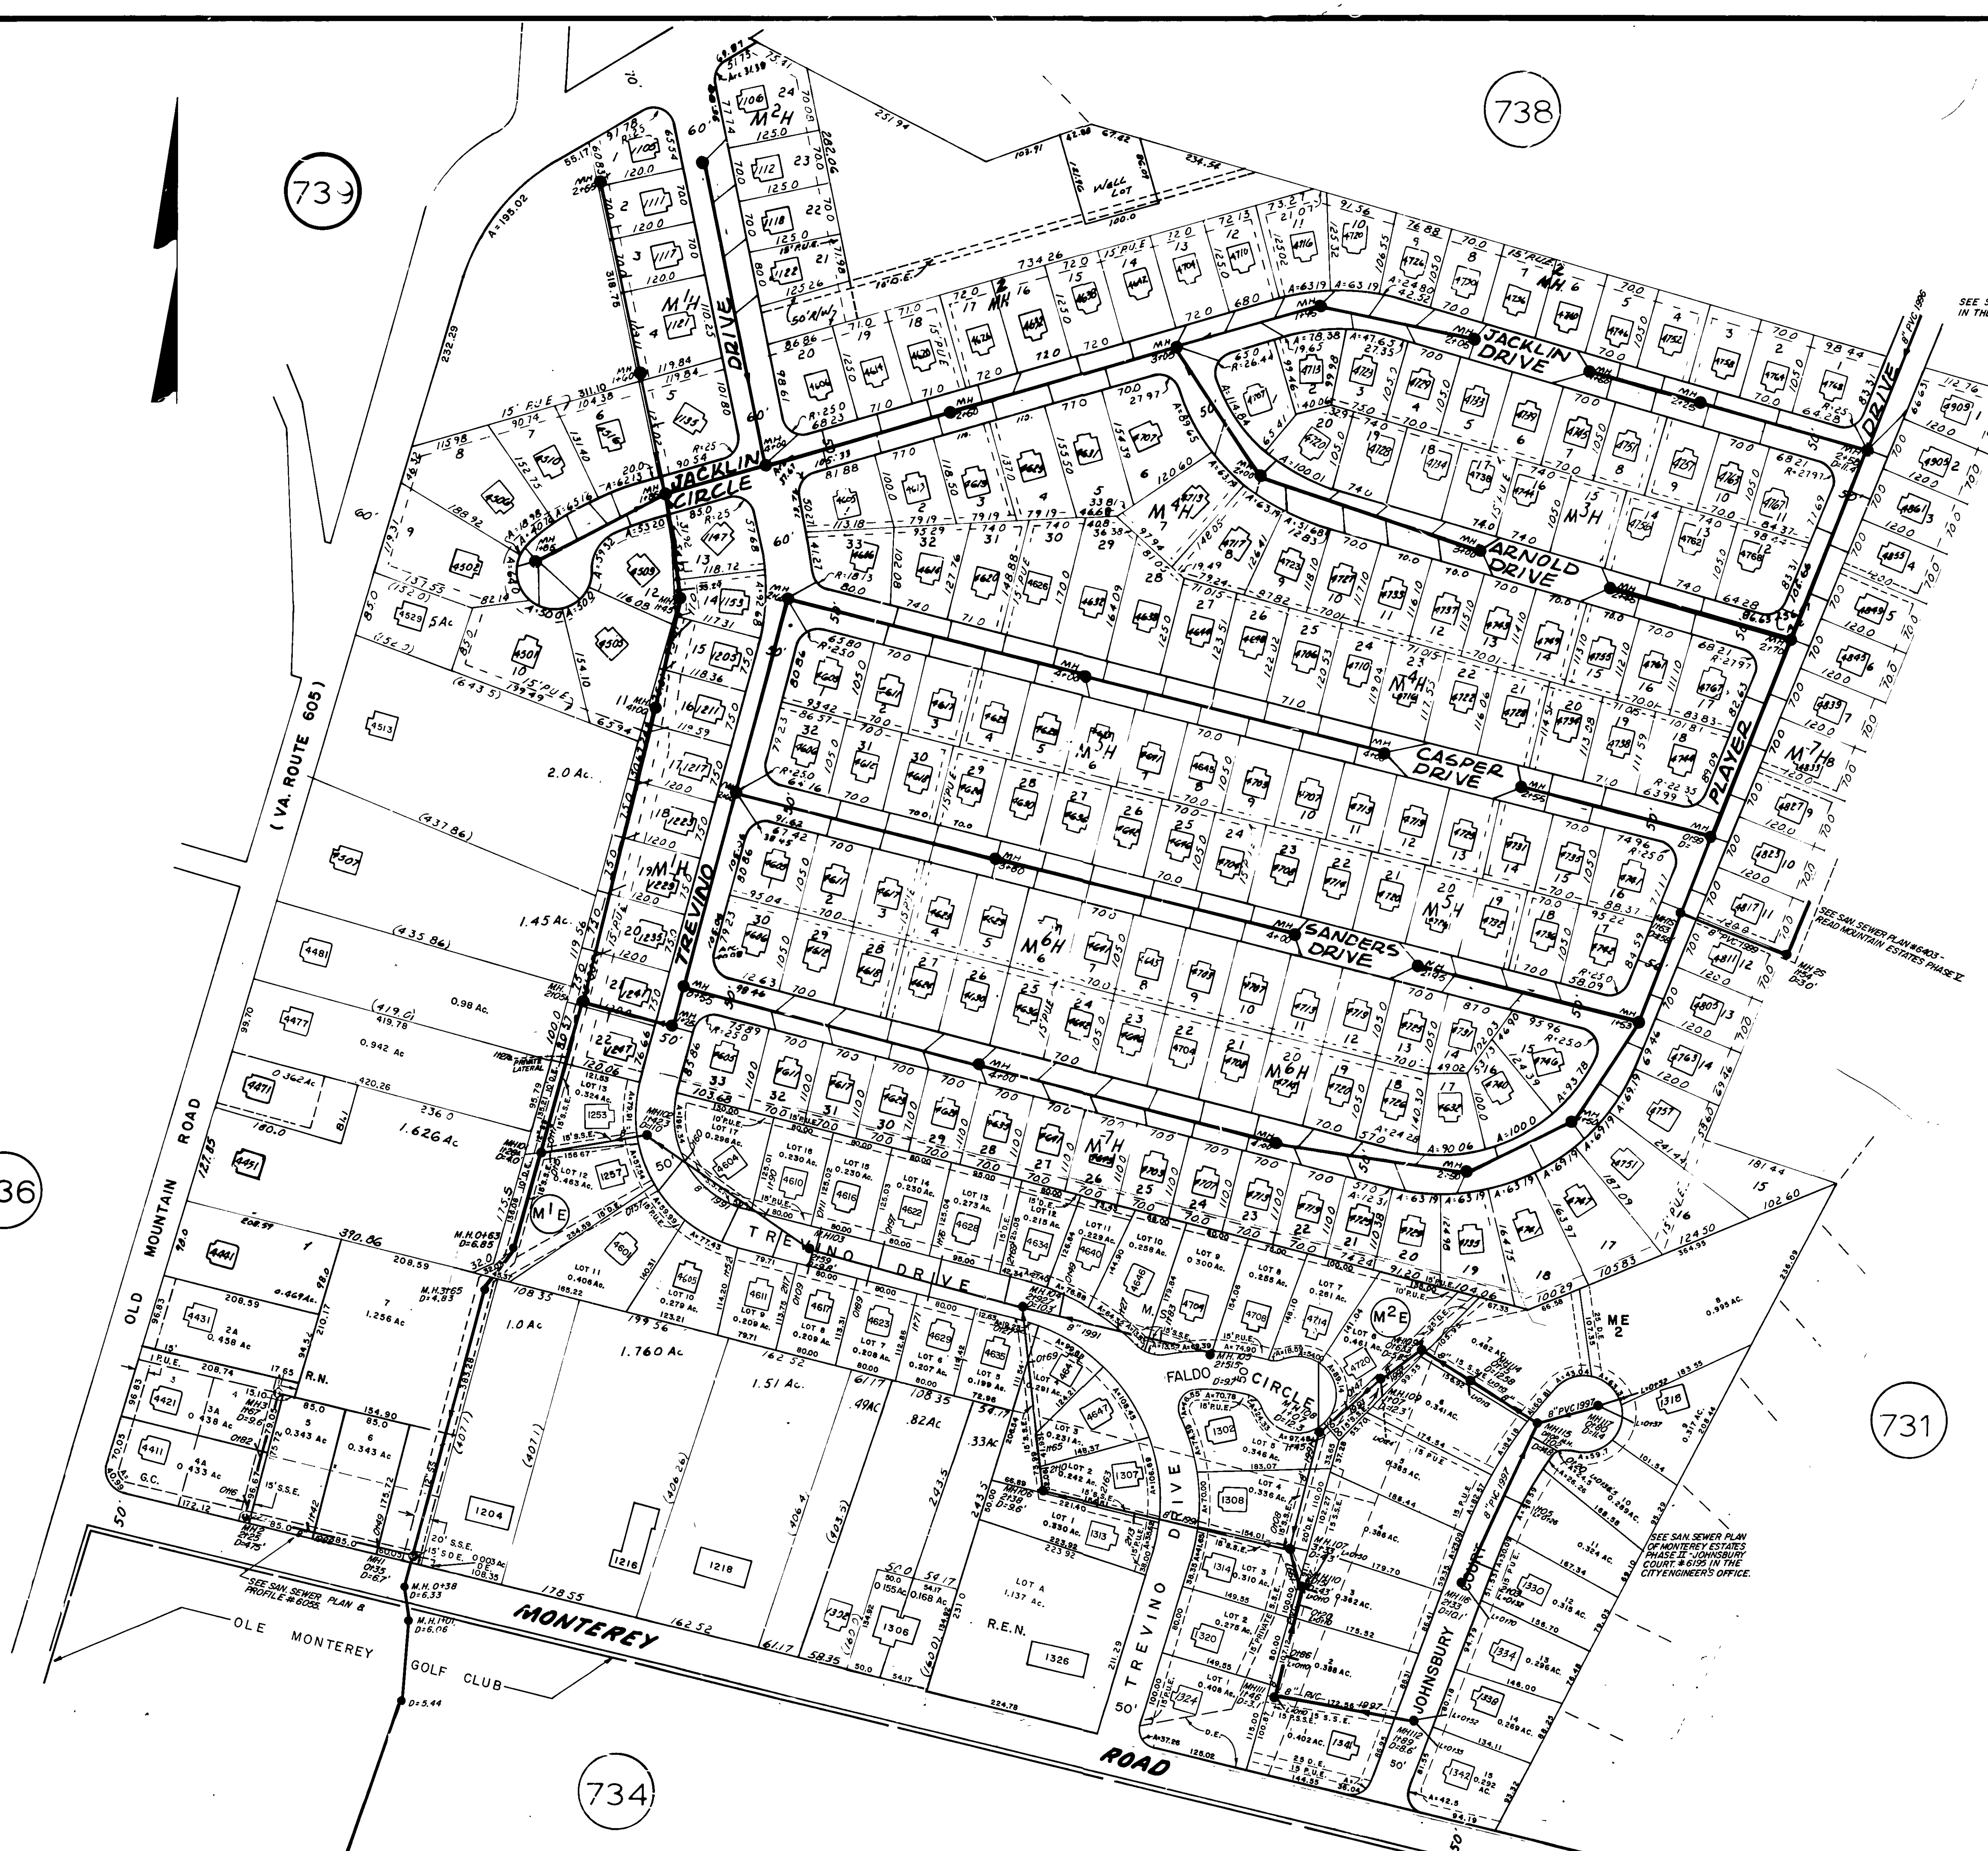

SEE SAN SEWER PLAN # (READ MOUNTAIN ESTATES PHASE I) IN THE CITY ENGINEER'S OFFICE.

SEE SAN SEWER PLAN #643-3 (READ MOUNTAIN ESTATES PHASE I) IN THE CITY ENGINEER'S OFFICE.

M.E. MONTEREY ESTATES, SEC. 2, M.B. I, PG. 1559
 M.B. I, PG. 1398 & 1399
 M.E. - MONTEREY ESTATES, M.B. I, PG. 1679 & 1680 PLAN #6195
 REN-REBECCA DOSS & EDWARD R. NICHOLS, JR., M.B. I, PG. 797
 G.C. - GLENN D. & SALLY M. CLARK, M.B. I, PG. 695
 R.N. - REBECCA DOSS NICHOLS, M.B. I, PG. 638
 REBECCA DOSS NICHOLS MAP - D.B. MAP #6-021
 M.H. - MONTEREY HILLS P88 PG. 36
 () DISTANCE TO POINT IN ROAD

SEWER MAP

CITY OF ROANOKE, VA.
 SHEET NO. 737
 OFFICE OF THE CITY ENGINEER

DRAWN BY	DATE
FIELD WORK BY	DATE
RECORD WORK BY	DATE
CHECKED BY	DATE
SCALE 1"=100'	REVISED

CITY ENGINEER