


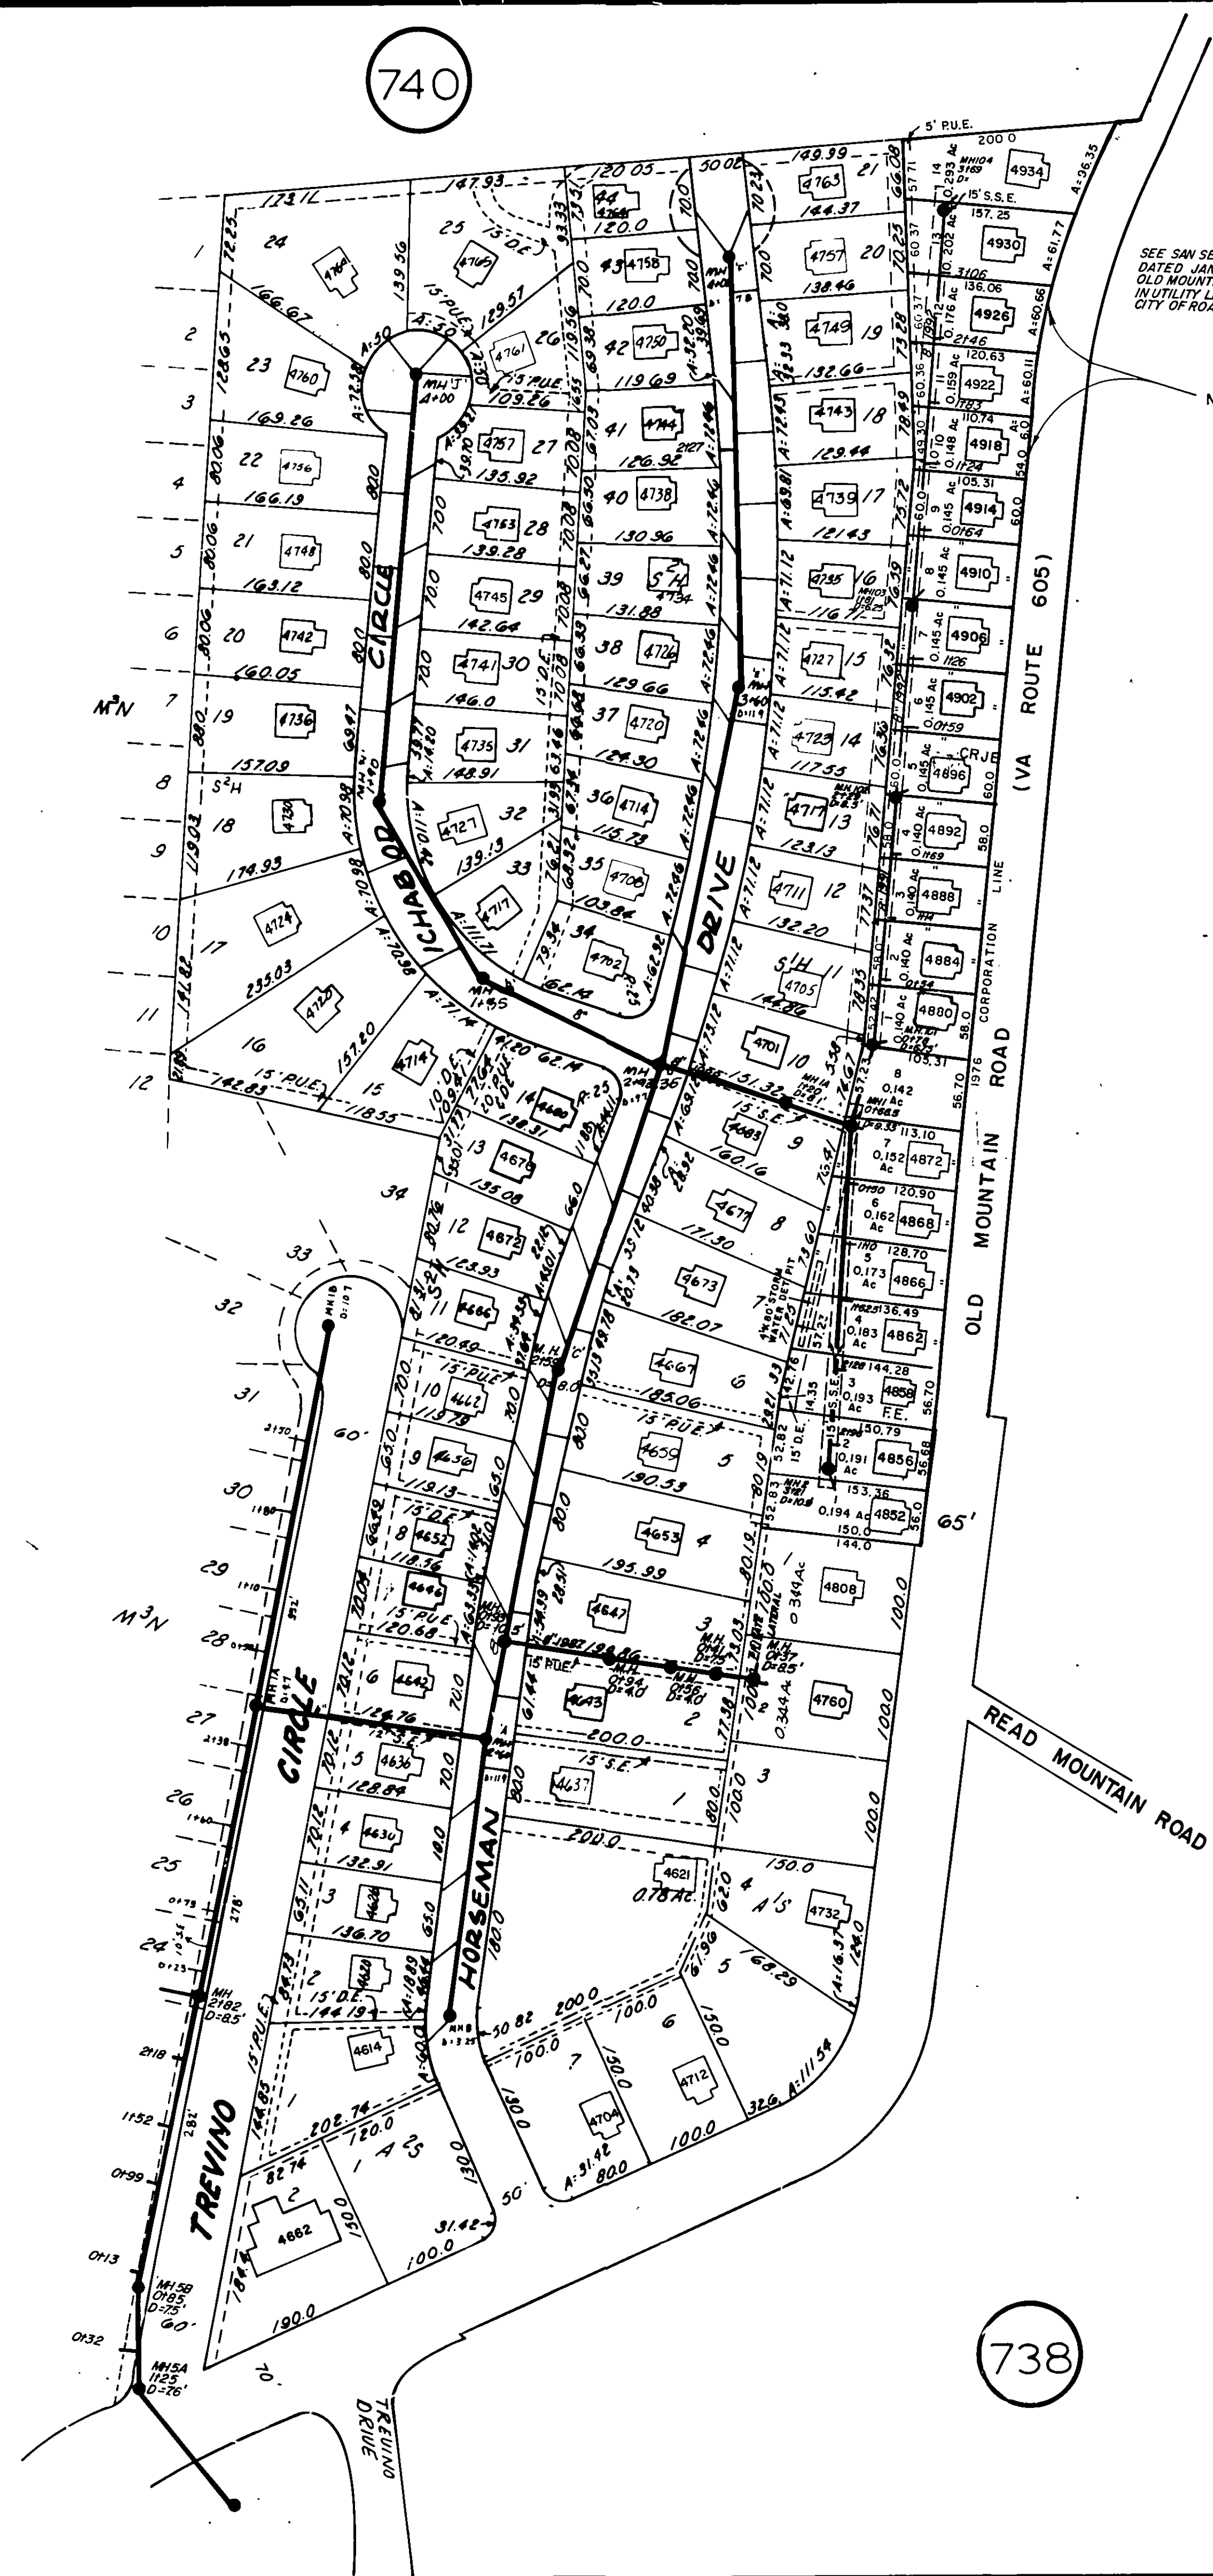

SEE SAN SEWER TV REPORT
DATED JAN. 21/1995
OLD MOUNTAIN RD.
IN UTILITY LINE SERVICE OFFICE
CITY OF ROANOKE.

NOTE: SEE M.B.I. PG. 978-979
FOR STORMWATER MANAGEMENT
EASEMENTS
D.B. _____ PG. _____

978-
CRJE-CRJ ESTATES, M.B.I., PG. 979, PLAN N° 6144
FE-OLD FINCASTLE ESTATES, M.B.I., PG. 702, (REVISED)-710

TINKER CREEK
AS- ASBURY SUB., P.B.3, Pg. 79
() DISTANCE TO POINT IN ROAD
MN- MONTREY NORTH, P.B.9, Pg. 53
SH- SLEEPY HOLLOW, P.B.9, Pg. 46

SEWER MAP
CITY OF ROANOKE, VA.
SHEET NO. 741
OFFICE OF THE CITY ENGINEER

NOTICE:

The location of features and utilities are shown on this map in so far as their existence and location were known at the time of the preparation of this map. Nothing on this map shall be construed as a guarantee that any feature or utility are in the location indicated or that they actually exist.

DRAWN BY: L.H. LOGAN	DATE
FIELD WORK BY:	DATE
RECORD WORK BY:	DATE
CHECKED BY:	DATE
SCALE 1"=100'	REVISED

CITY ENGINEER