


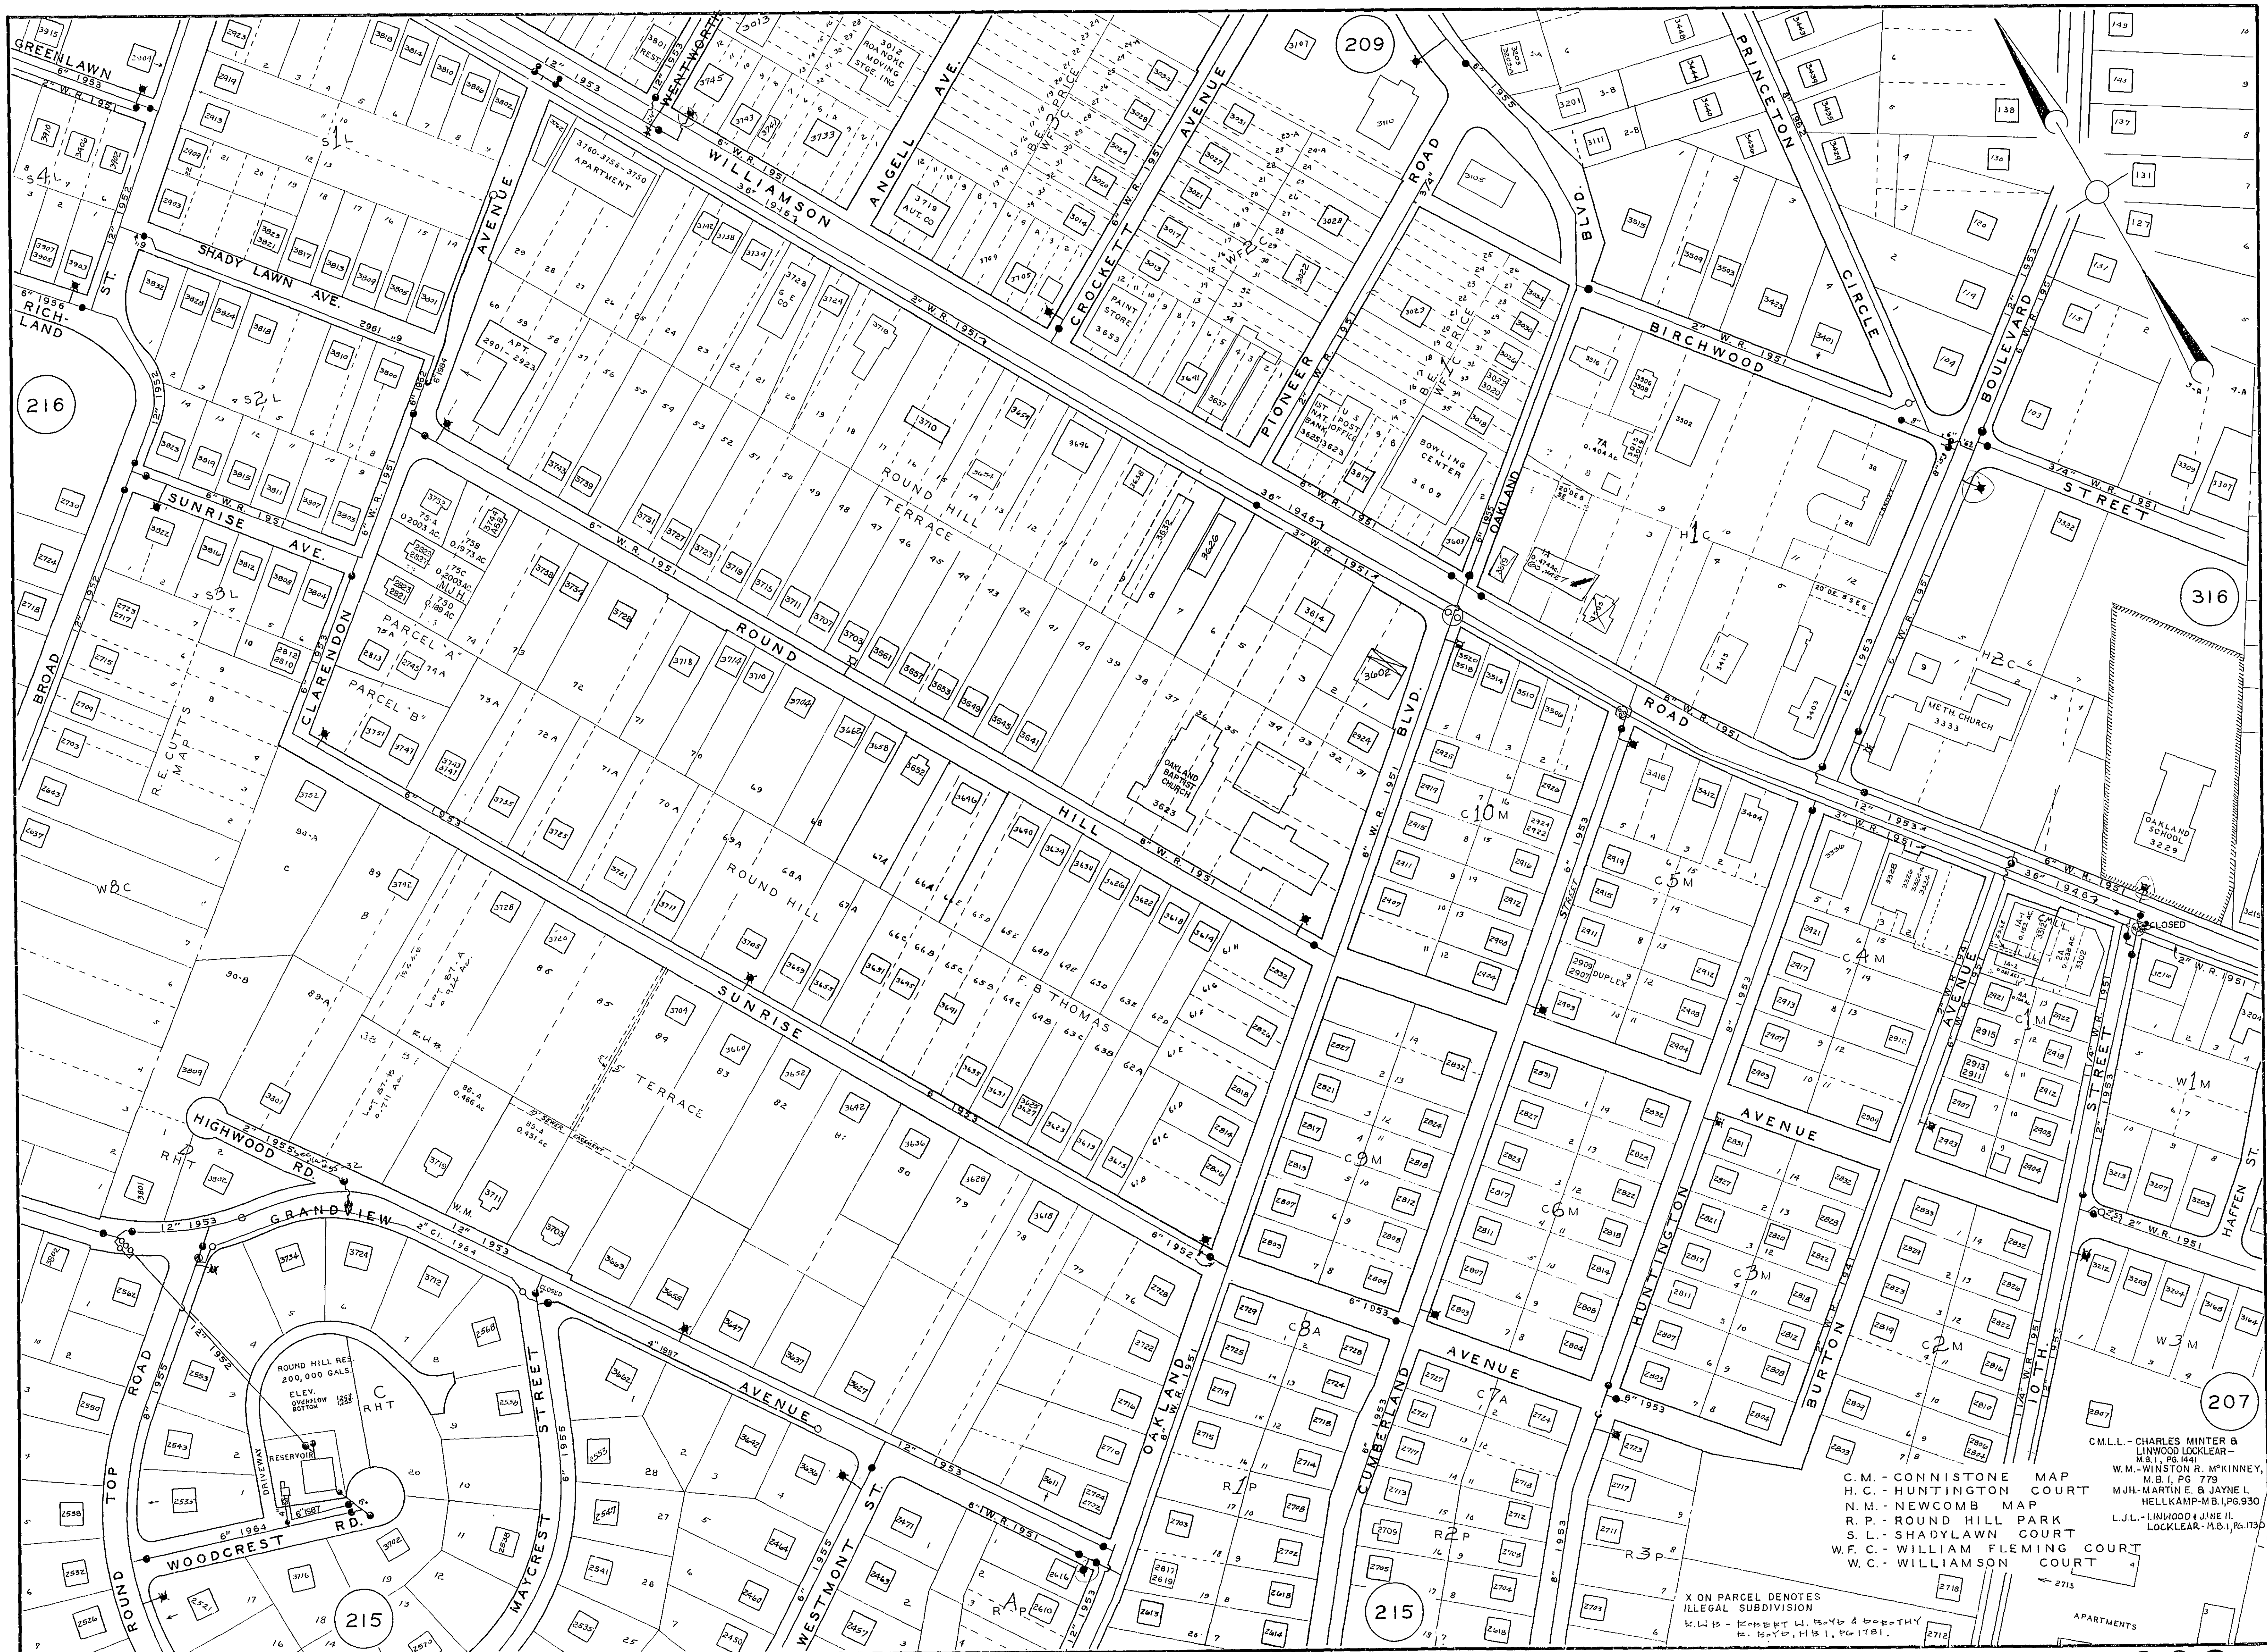

C.M.L.L. - CHARLES MINTER & LINCOLN LOCKLEAR - M.B.I. PG. 1441
W.M. - WINSTON R. MCKINNEY, M.B.I. PG. 779
H.C. - HUNTINGTON COURT M.J.H. - MARTINE E. & JAYNE L. HELLKAMP - M.B.I. PG. 930
N.M. - NEWCOMB MAP L.J.L. - LINCOLN JUNE II, LOCKLEAR - M.B.I. PG. 1730
R.P. - ROUND HILL PARK
S.L. - SHADYLAWN COURT
W.F.C. - WILLIAM FLEMING COURT
W.C. - WILLIAMSON COURT

X ON PARCEL DENOTES
ILLEGAL SUBDIVISION
K.L. 13 - ESTATE OF W. BRYAN & BERTHIE
K. BRYAN, H.B.I. PG. 1781.

APARTMENTS