


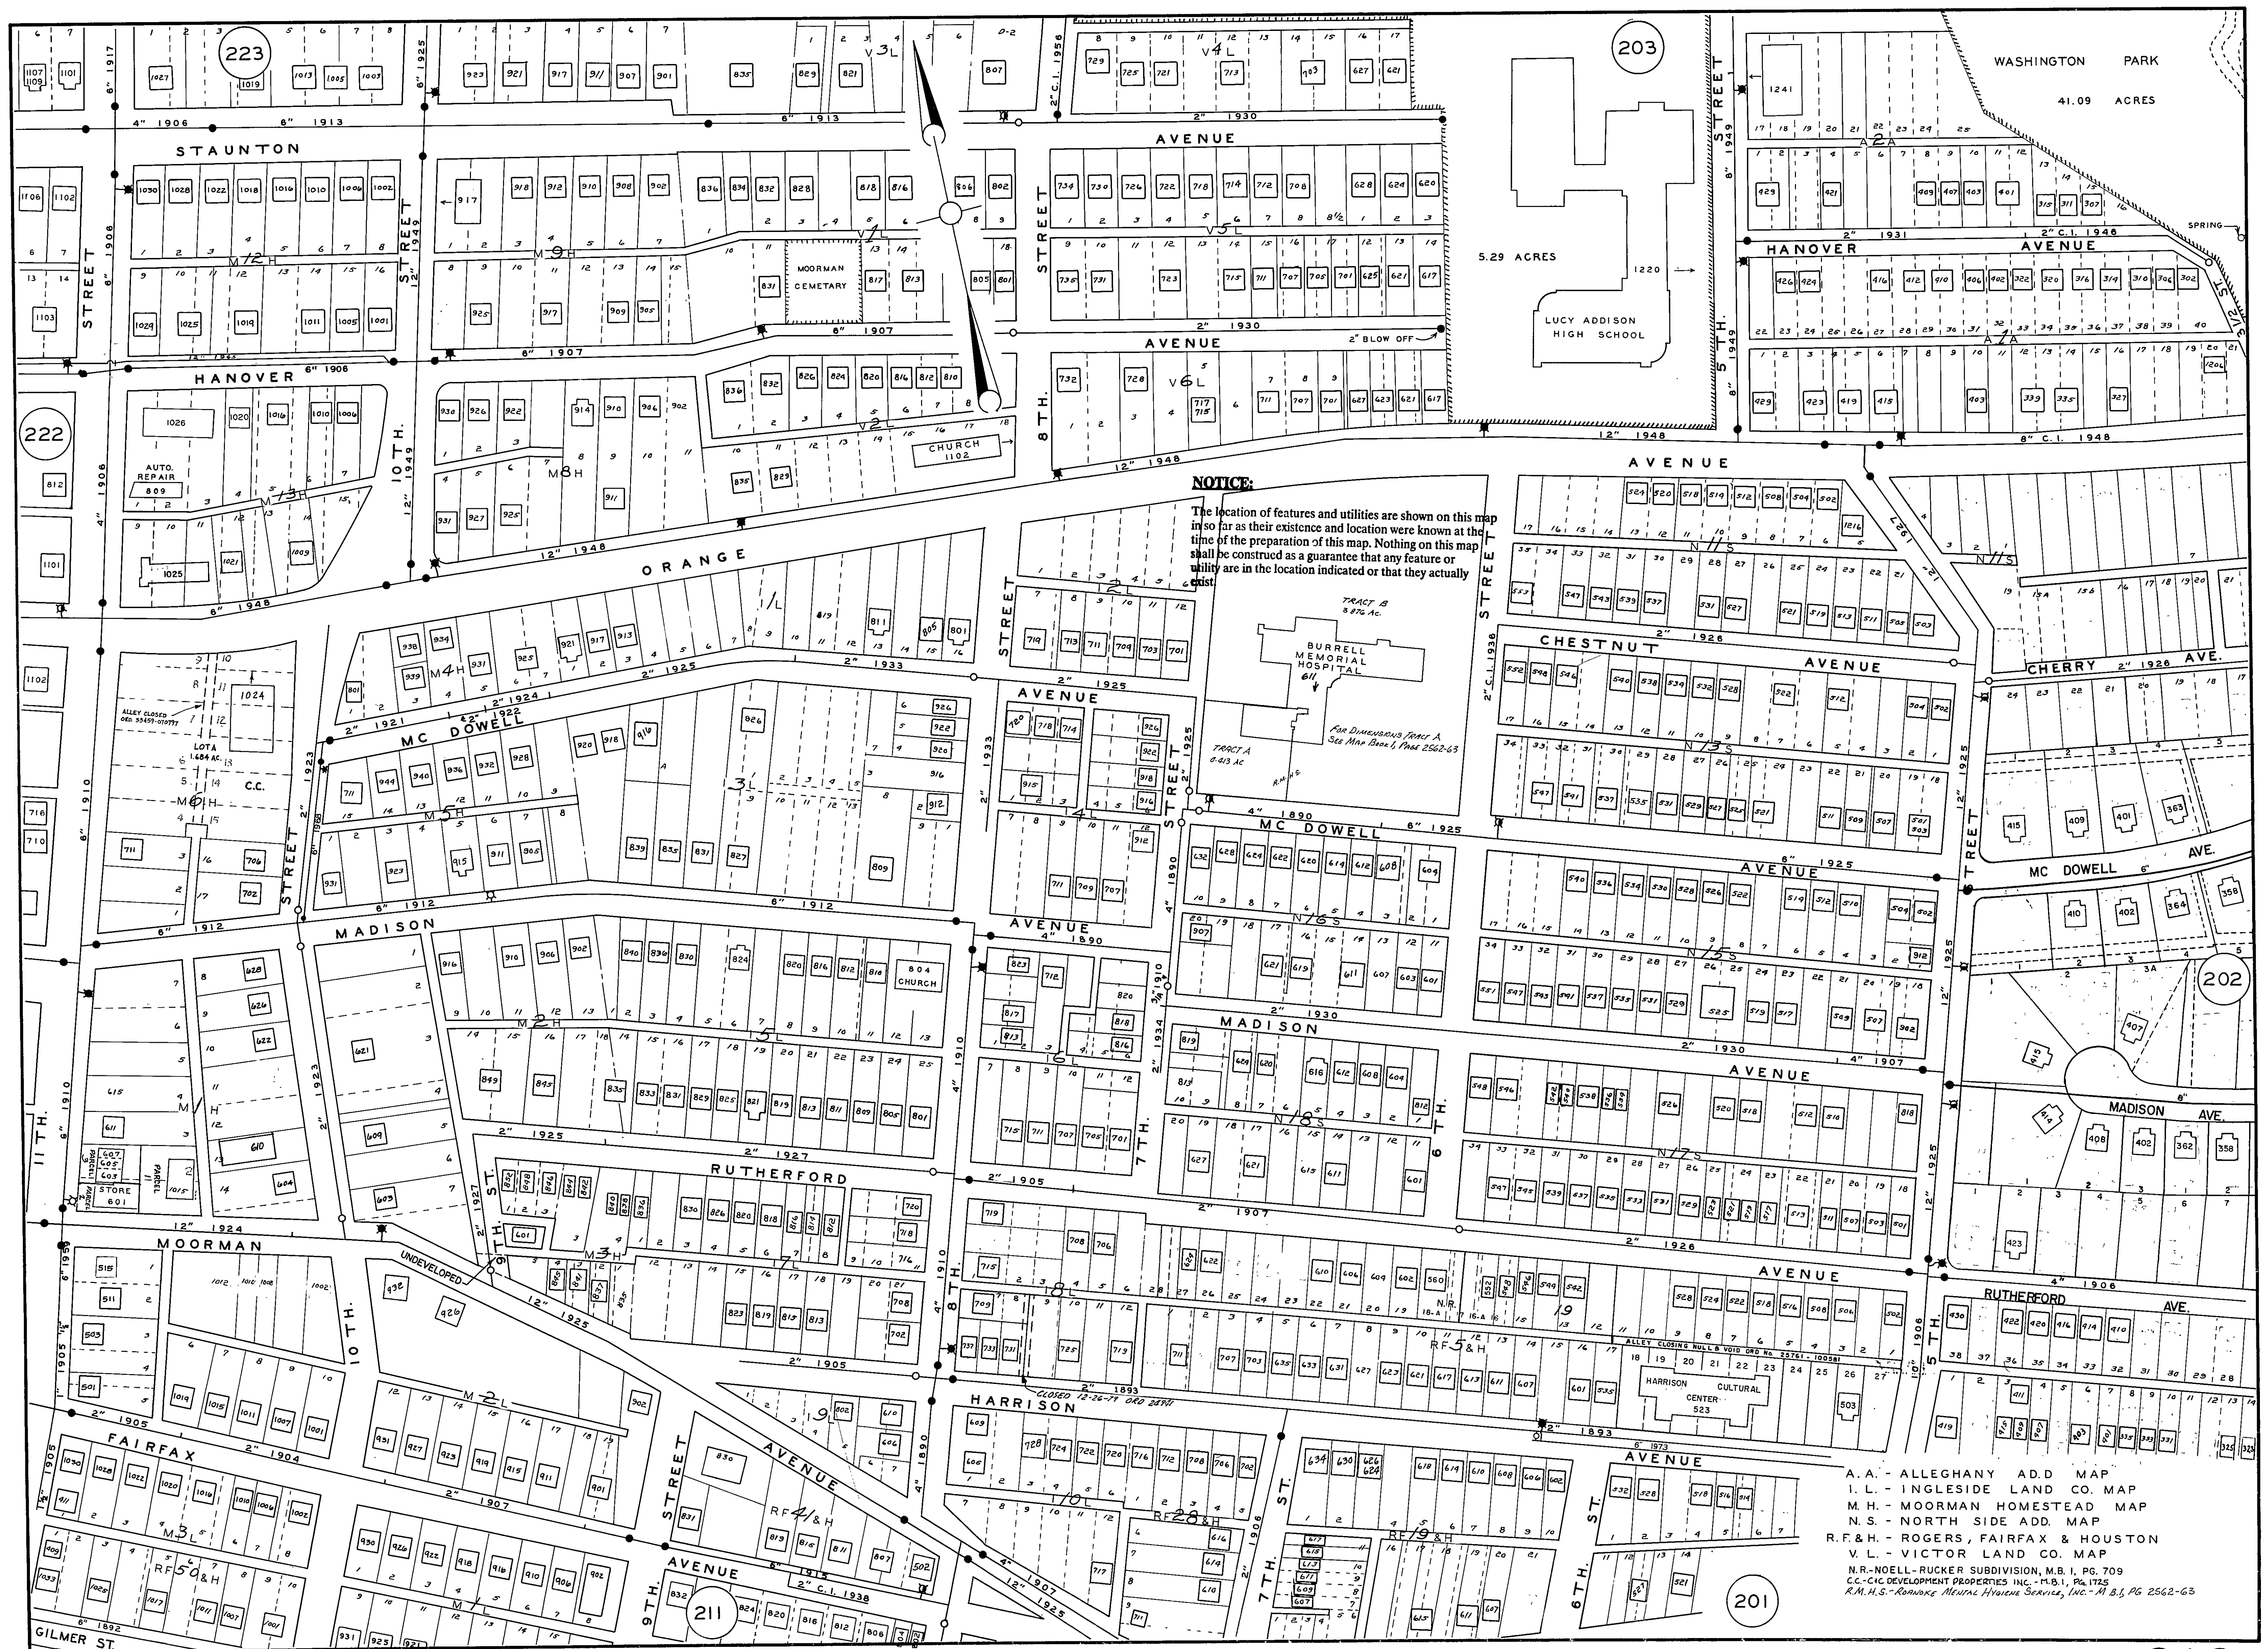

A.A. - ALLEGHANY ADD. MAP
 I.L. - INGLESIDE LAND CO. MAP
 M.H. - MOORMAN HOMESTEAD MAP
 N.S. - NORTH SIDE ADD. MAP
 R.F. & H. - ROGERS, FAIRFAX & HOUSTON
 V.L. - VICTOR LAND CO. MAP
 N.R. - NOELL-RUCKER SUBDIVISION, M.B. 1, PG. 709
 C.C. - CAC DEVELOPMENT PROPERTIES INC., M.B. 1, PG. 1725
 R.M.H.S. - RANWICK MECHANICAL HYGIENE SERVICE, INC., M.B. 1, PG. 2562-63