


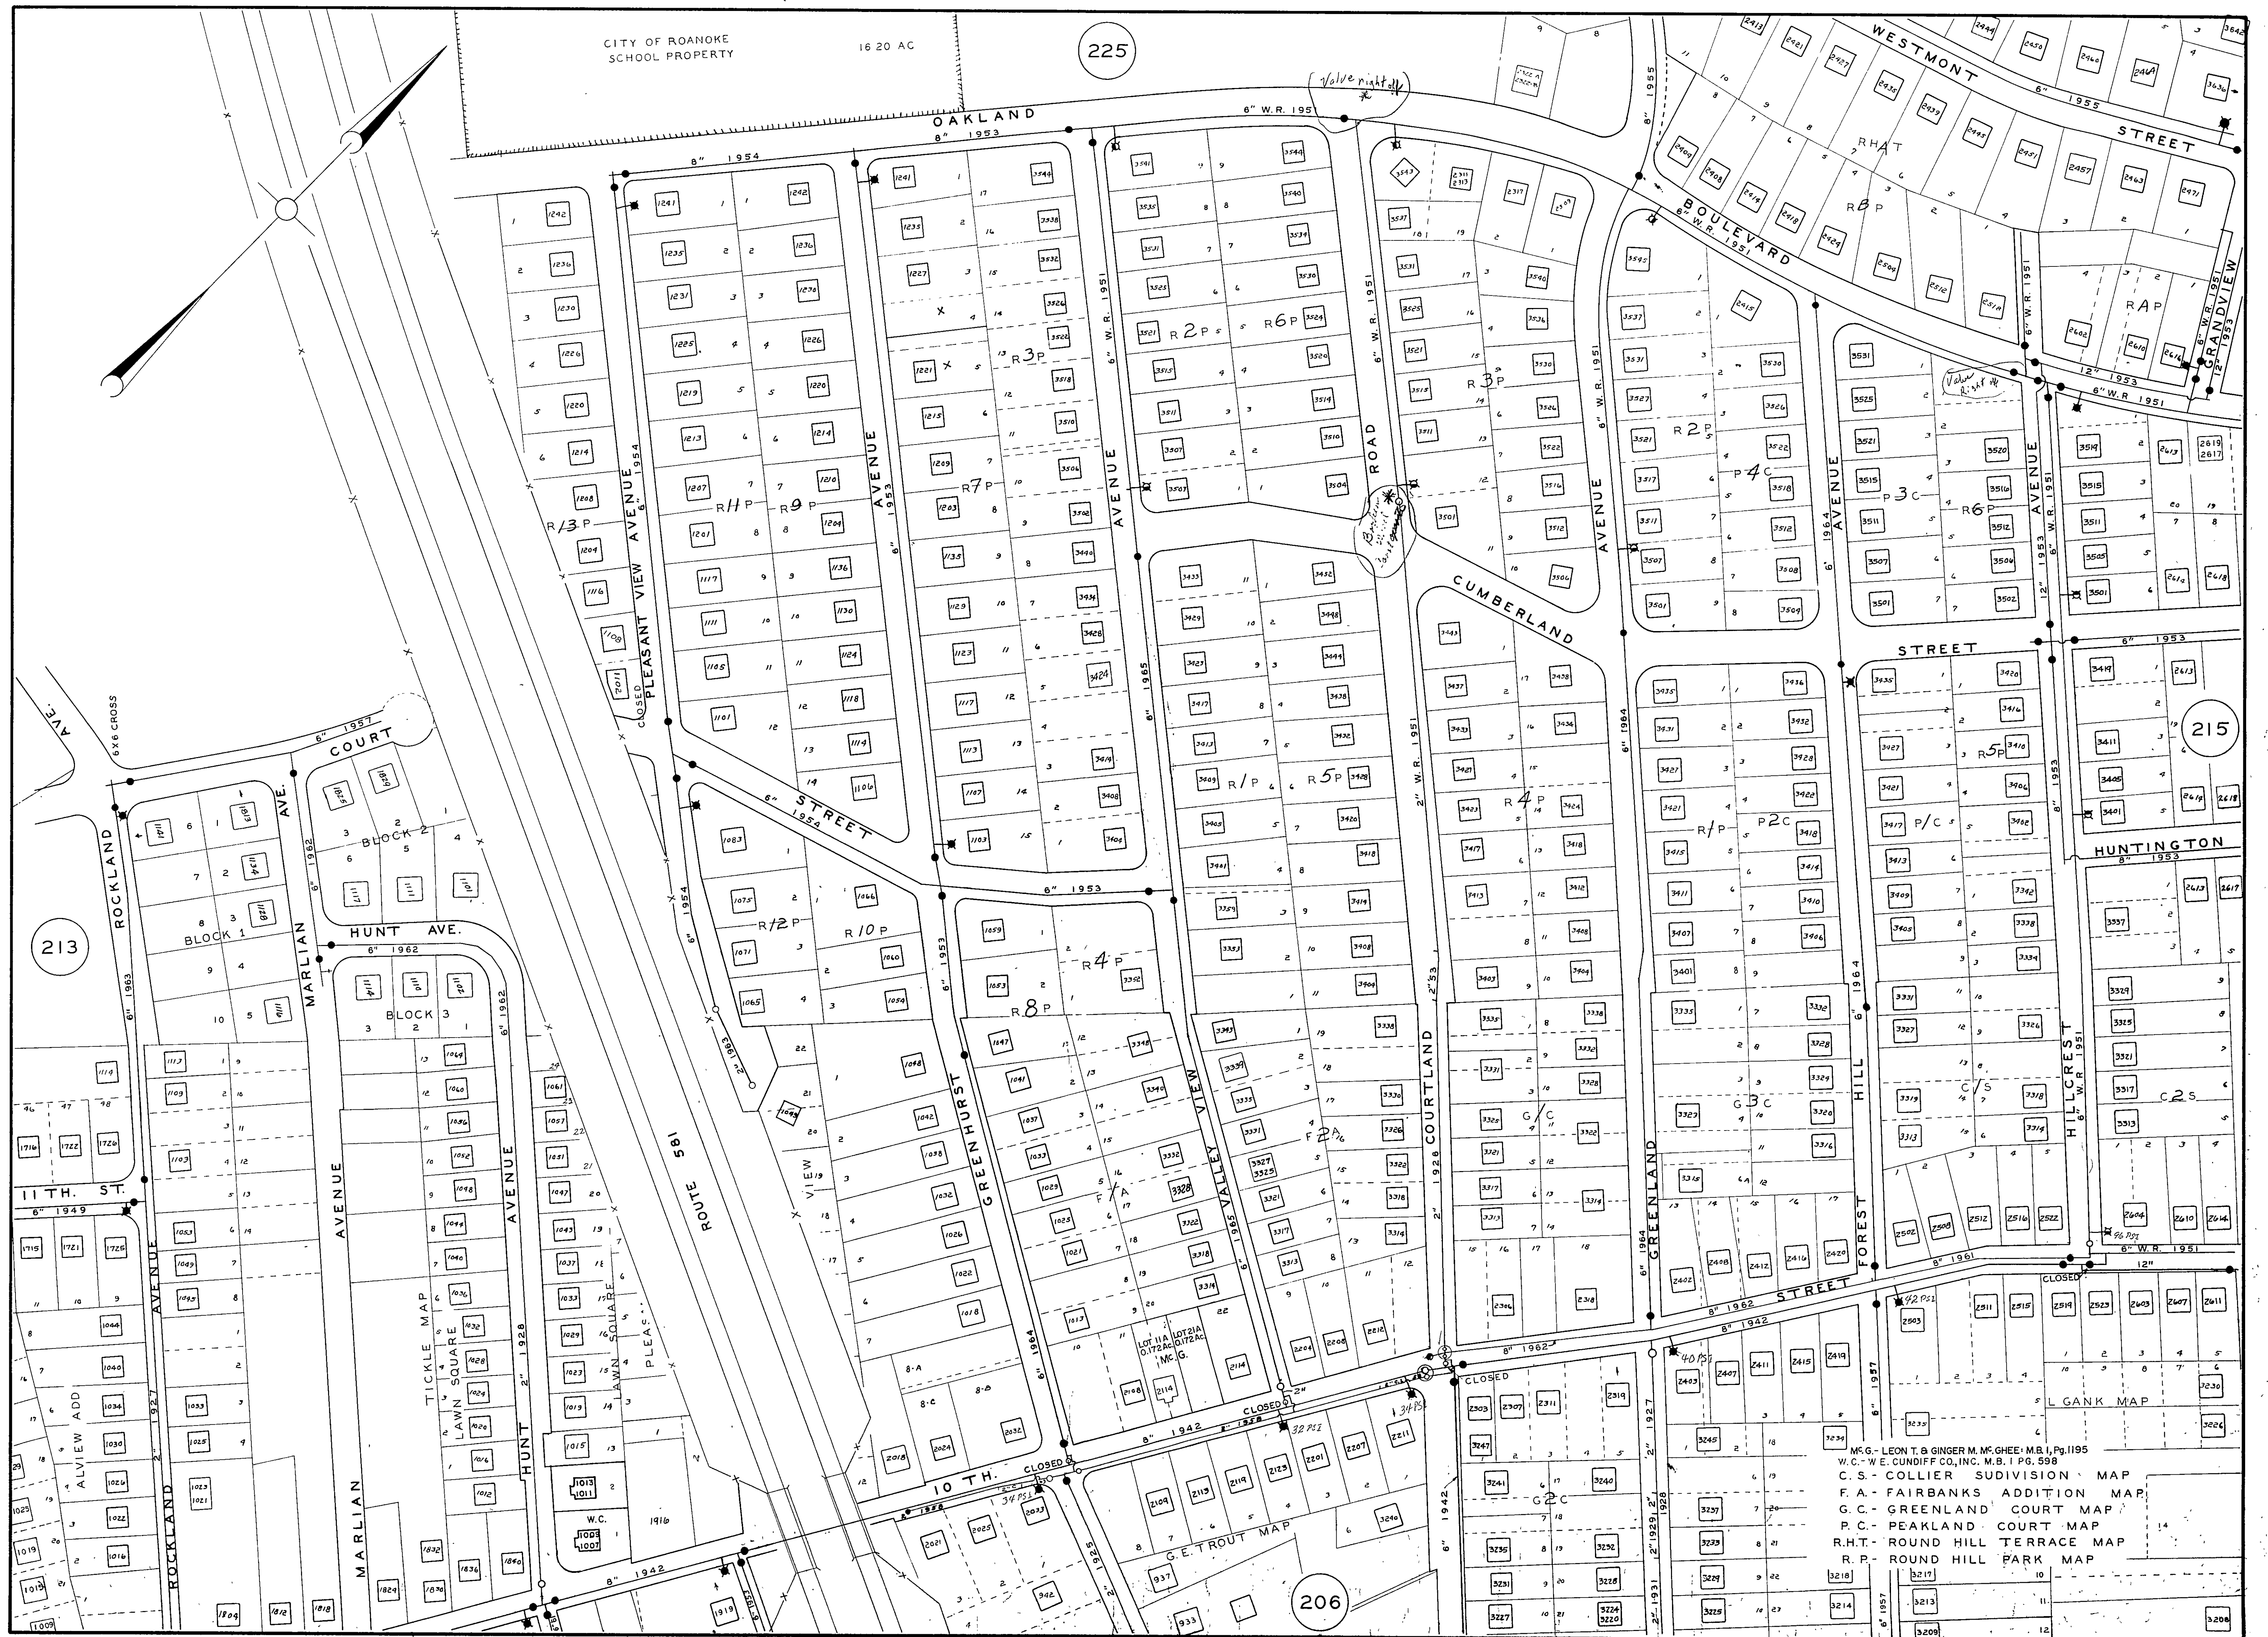

MC G. - LEON T. & GINGER M. MC GHEE - M.B. Pg. 195
W.C. - W. CUNDIFF CO., INC. M.B. Pg. 598
C.S. - COLLIER SUBDIVISION MAP
F.A. - FAIRBANKS ADDITION MAP
G.C. - GREENLAND COURT MAP
P.C. - PEAKLAND COURT MAP
R.H.T. - ROUND HILL TERRACE MAP
R.P. - ROUND HILL PARK MAP