


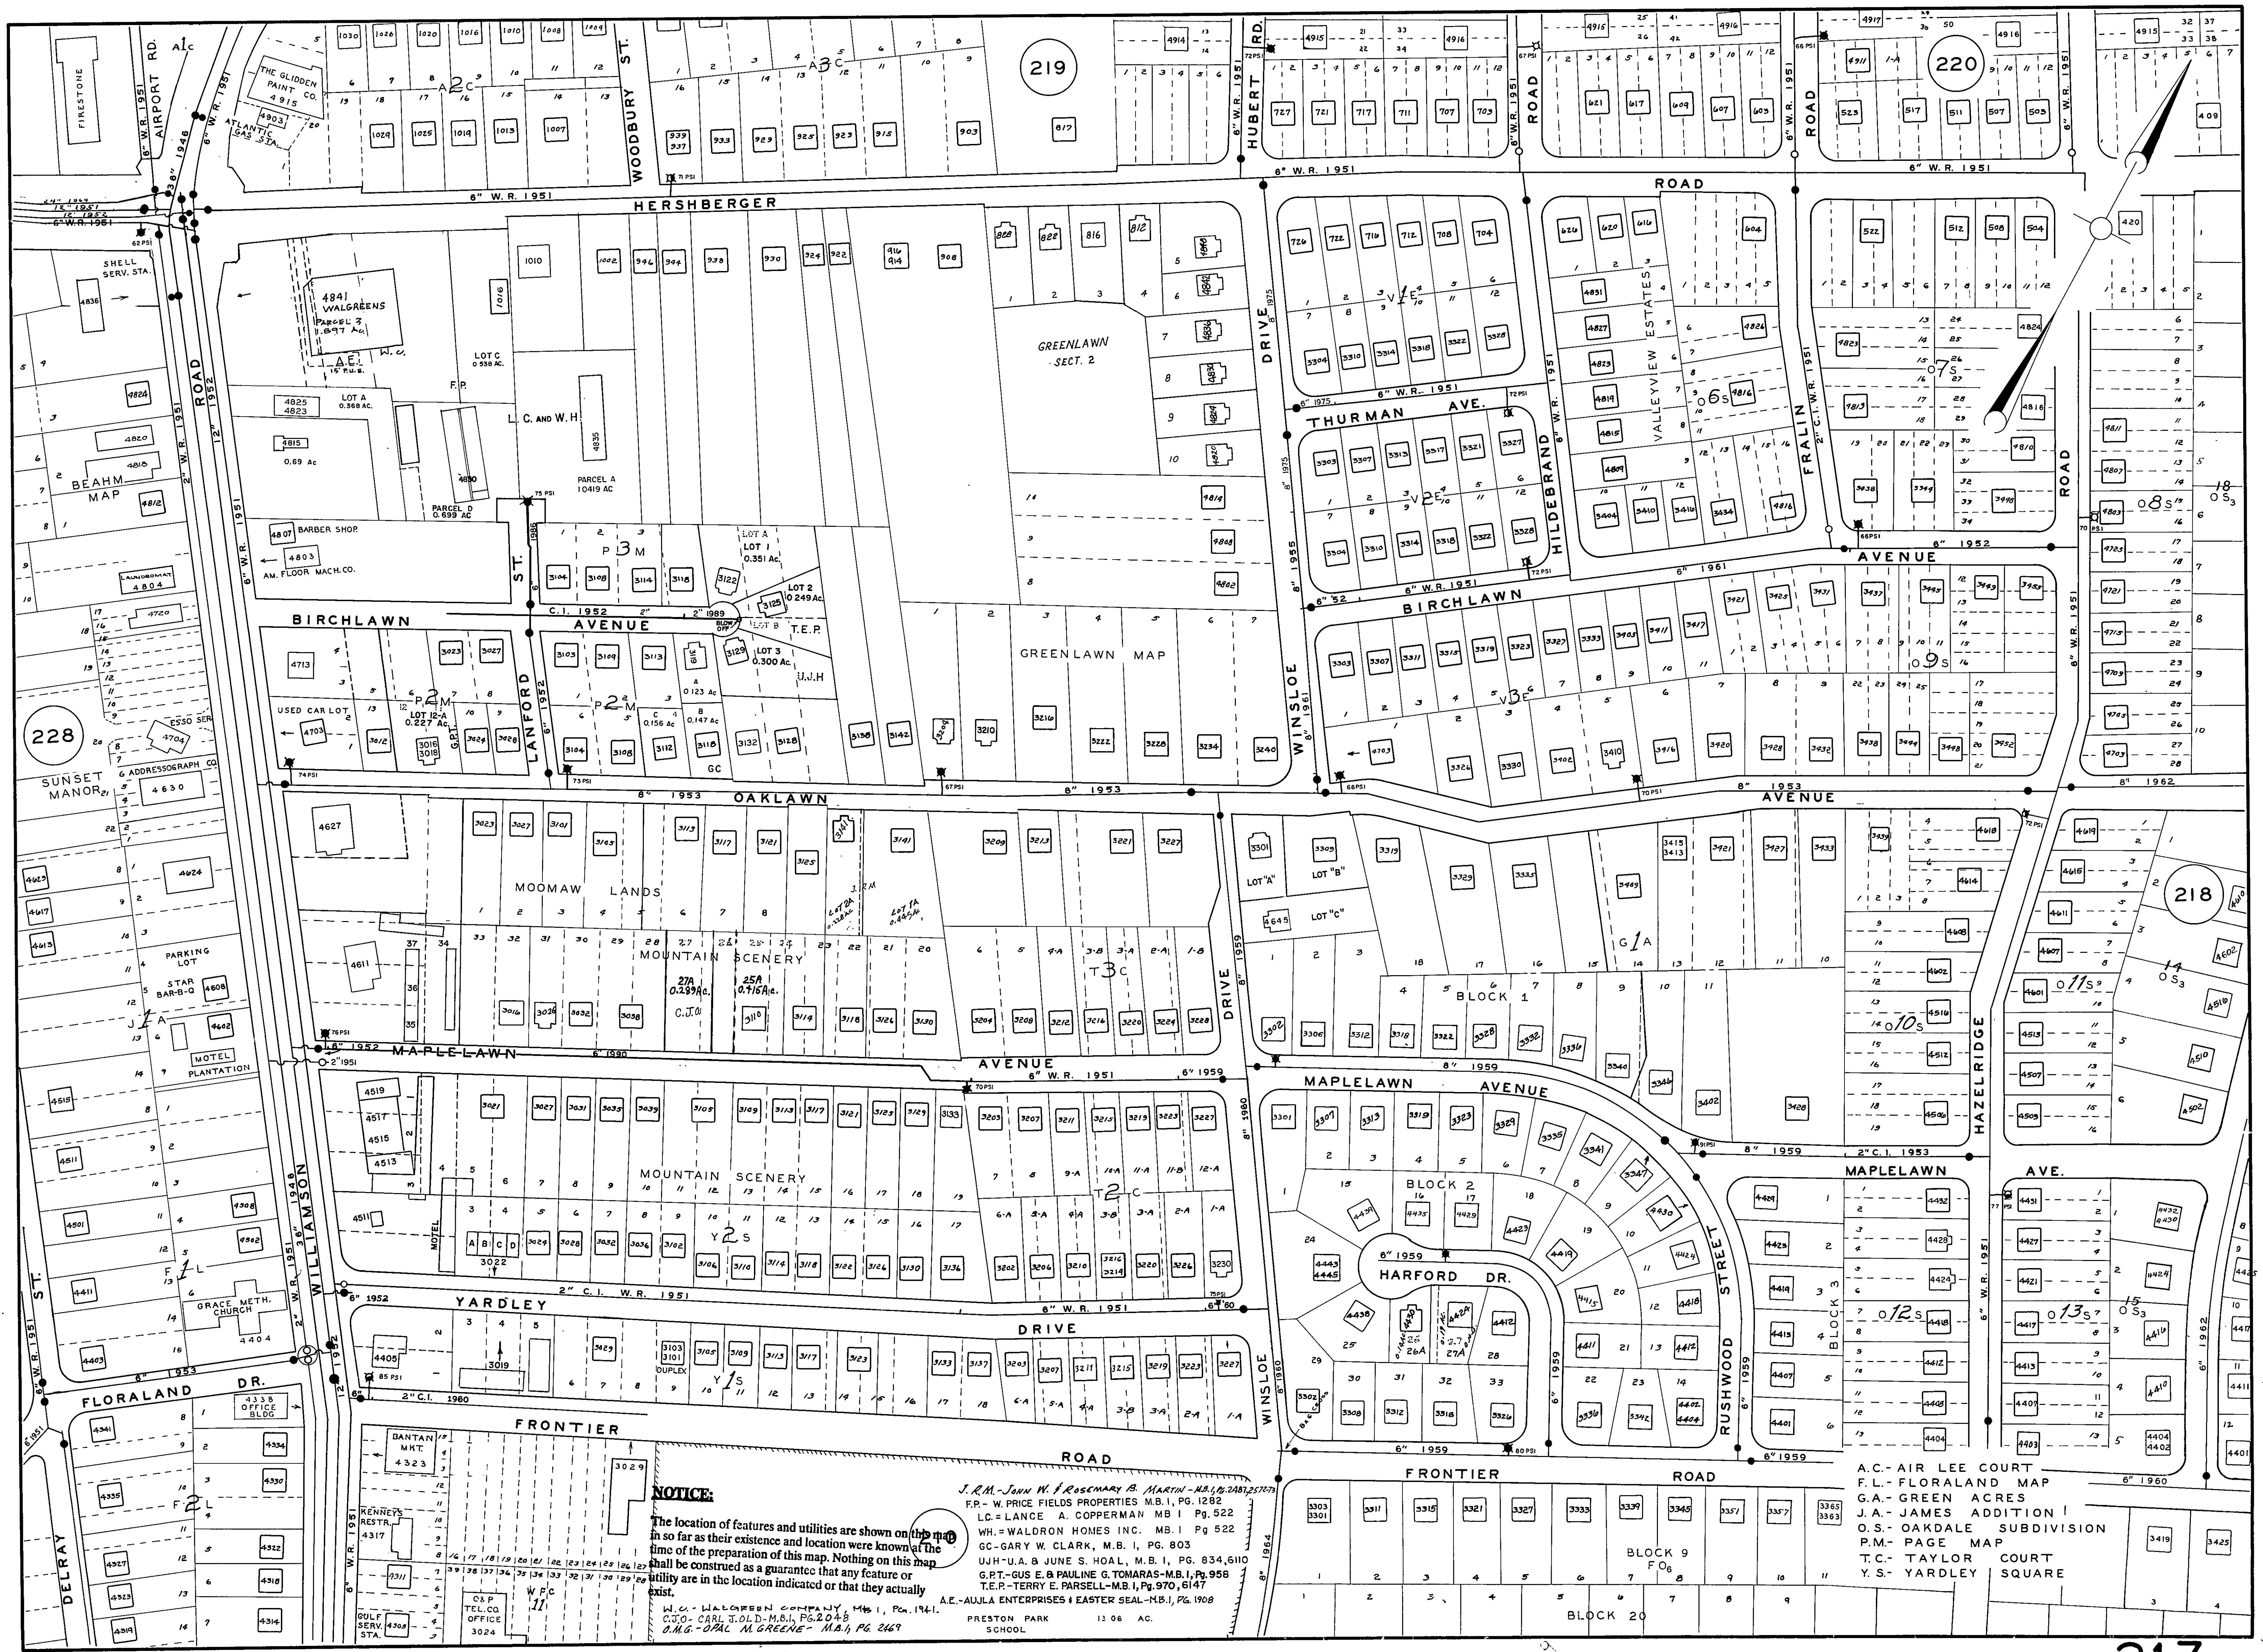

NOTICE:

The location of features and utilities are shown on this map in so far as their existence and location were known at the time of the preparation of this map. Nothing on this map shall be construed as a guarantee that any feature or utility are in the location indicated or that they actually exist.

J.R.M. - JOHN W. & ROSEMARY B. MARTIN - M.B. 1, PG. 1282
F.P. - W. PRICE FIELDS PROPERTIES M.B. 1, PG. 1282
L.C. - LANCE A. COPPERMAN M.B. 1, PG. 522
W.H. - WALDRON HOMES INC. M.B. 1, PG. 522
G.C. - GARY W. CLARK, M.B. 1, PG. 803
U.J.H. - U.A. & JUNE S. HOAL, M.B. 1, PG. 834, 610
G.P.T. - GUS E. & PAULINE G. TOMARAS - M.B. 1, PG. 958
T.E.P. - TERRY E. PARSELL - M.B. 1, PG. 970, 6147
A.E. - AULIA ENTERPRISES & EASTER SEAL - M.B. 1, PG. 1908
P.R. - PRESTON PARK SCHOOL 13.06 AC.
W.C. - WALGREEN COMPANY M.B. 1, PG. 1941
C.O. - CARL J. OLD - M.B. 1, PG. 2048
O.M.G. - OPAL M. GREENE - M.B. 1, PG. 2467

A.C. - AIR LEE COURT
F.L. - FLORALAND MAP
G.A. - GREEN ACRES
J.A. - JAMES ADDITION
O.S. - OAKDALE SUBDIVISION
P.M. - PAGE MAP
T.C. - TAYLOR COURT
Y.S. - YARDLEY SQUARE