


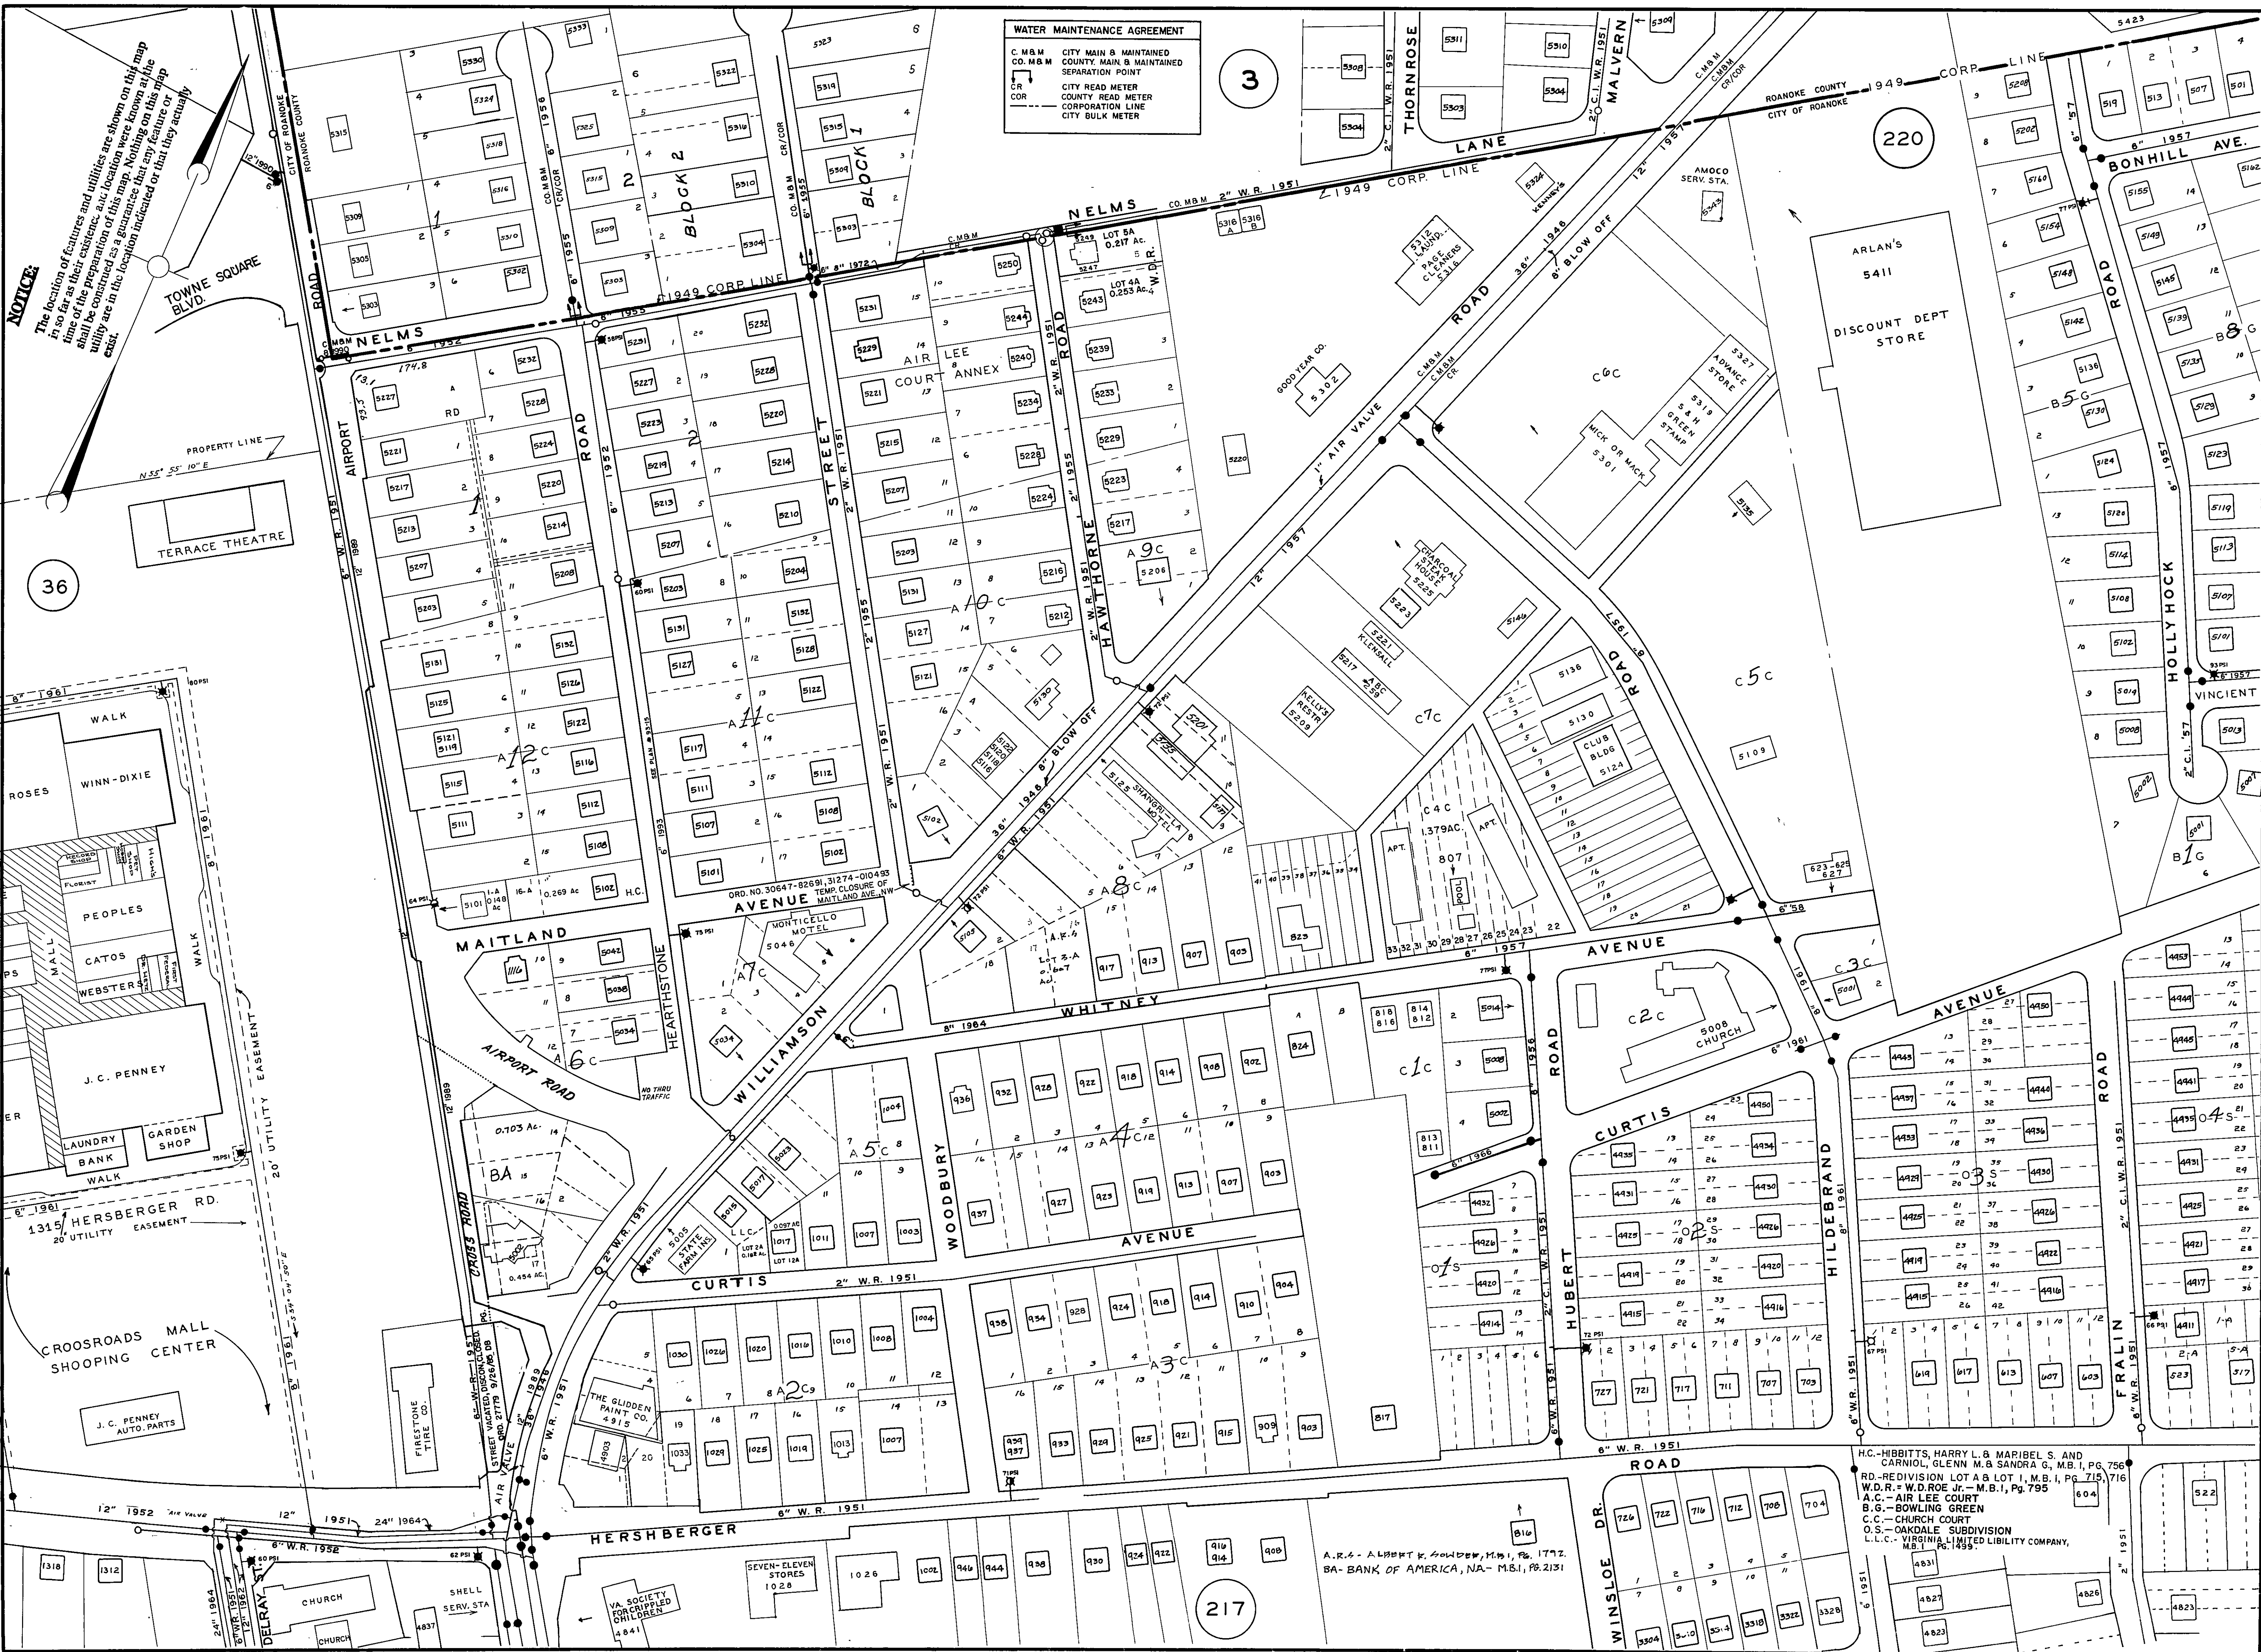

NOTICE
The location of features and utilities are shown on this map in so far as their existence and location were known at the time of the preparation of this map. Nothing on this map shall be construed as a guarantee that any feature or utility are in the location indicated or that they actually exist.

WATER MAINTENANCE AGREEMENT
C.M.B.M. CITY MAIN & MAINTAINED
C.O.M.B.M. COUNTY MAIN & MAINTAINED
SEPARATION POINT
CITY READ METER
COUNTY READ METER
CORPORATION LINE
CITY BULK METER

H.C. HIBBITTS, HARRY L. & MARIBEL S. AND
CARNOL, GLENN M. & SANDRA G., M.B.I., PG. 756
RD. - REDIVISION LOT A & LOT 1, M.B.I., PG. 715, 716
W.D.R. - W.D. ROE JR. - M.B.I., PG. 795
A.C. - AIR LEE COURT
B.G. - BOWLING GREEN
C.C. - CHURCH COURT
O.S. - OAKDALE SUBDIVISION
L.L.C. - VIRGINIA UNITED LIABILITY COMPANY,
M.B.I., PG. 1498