


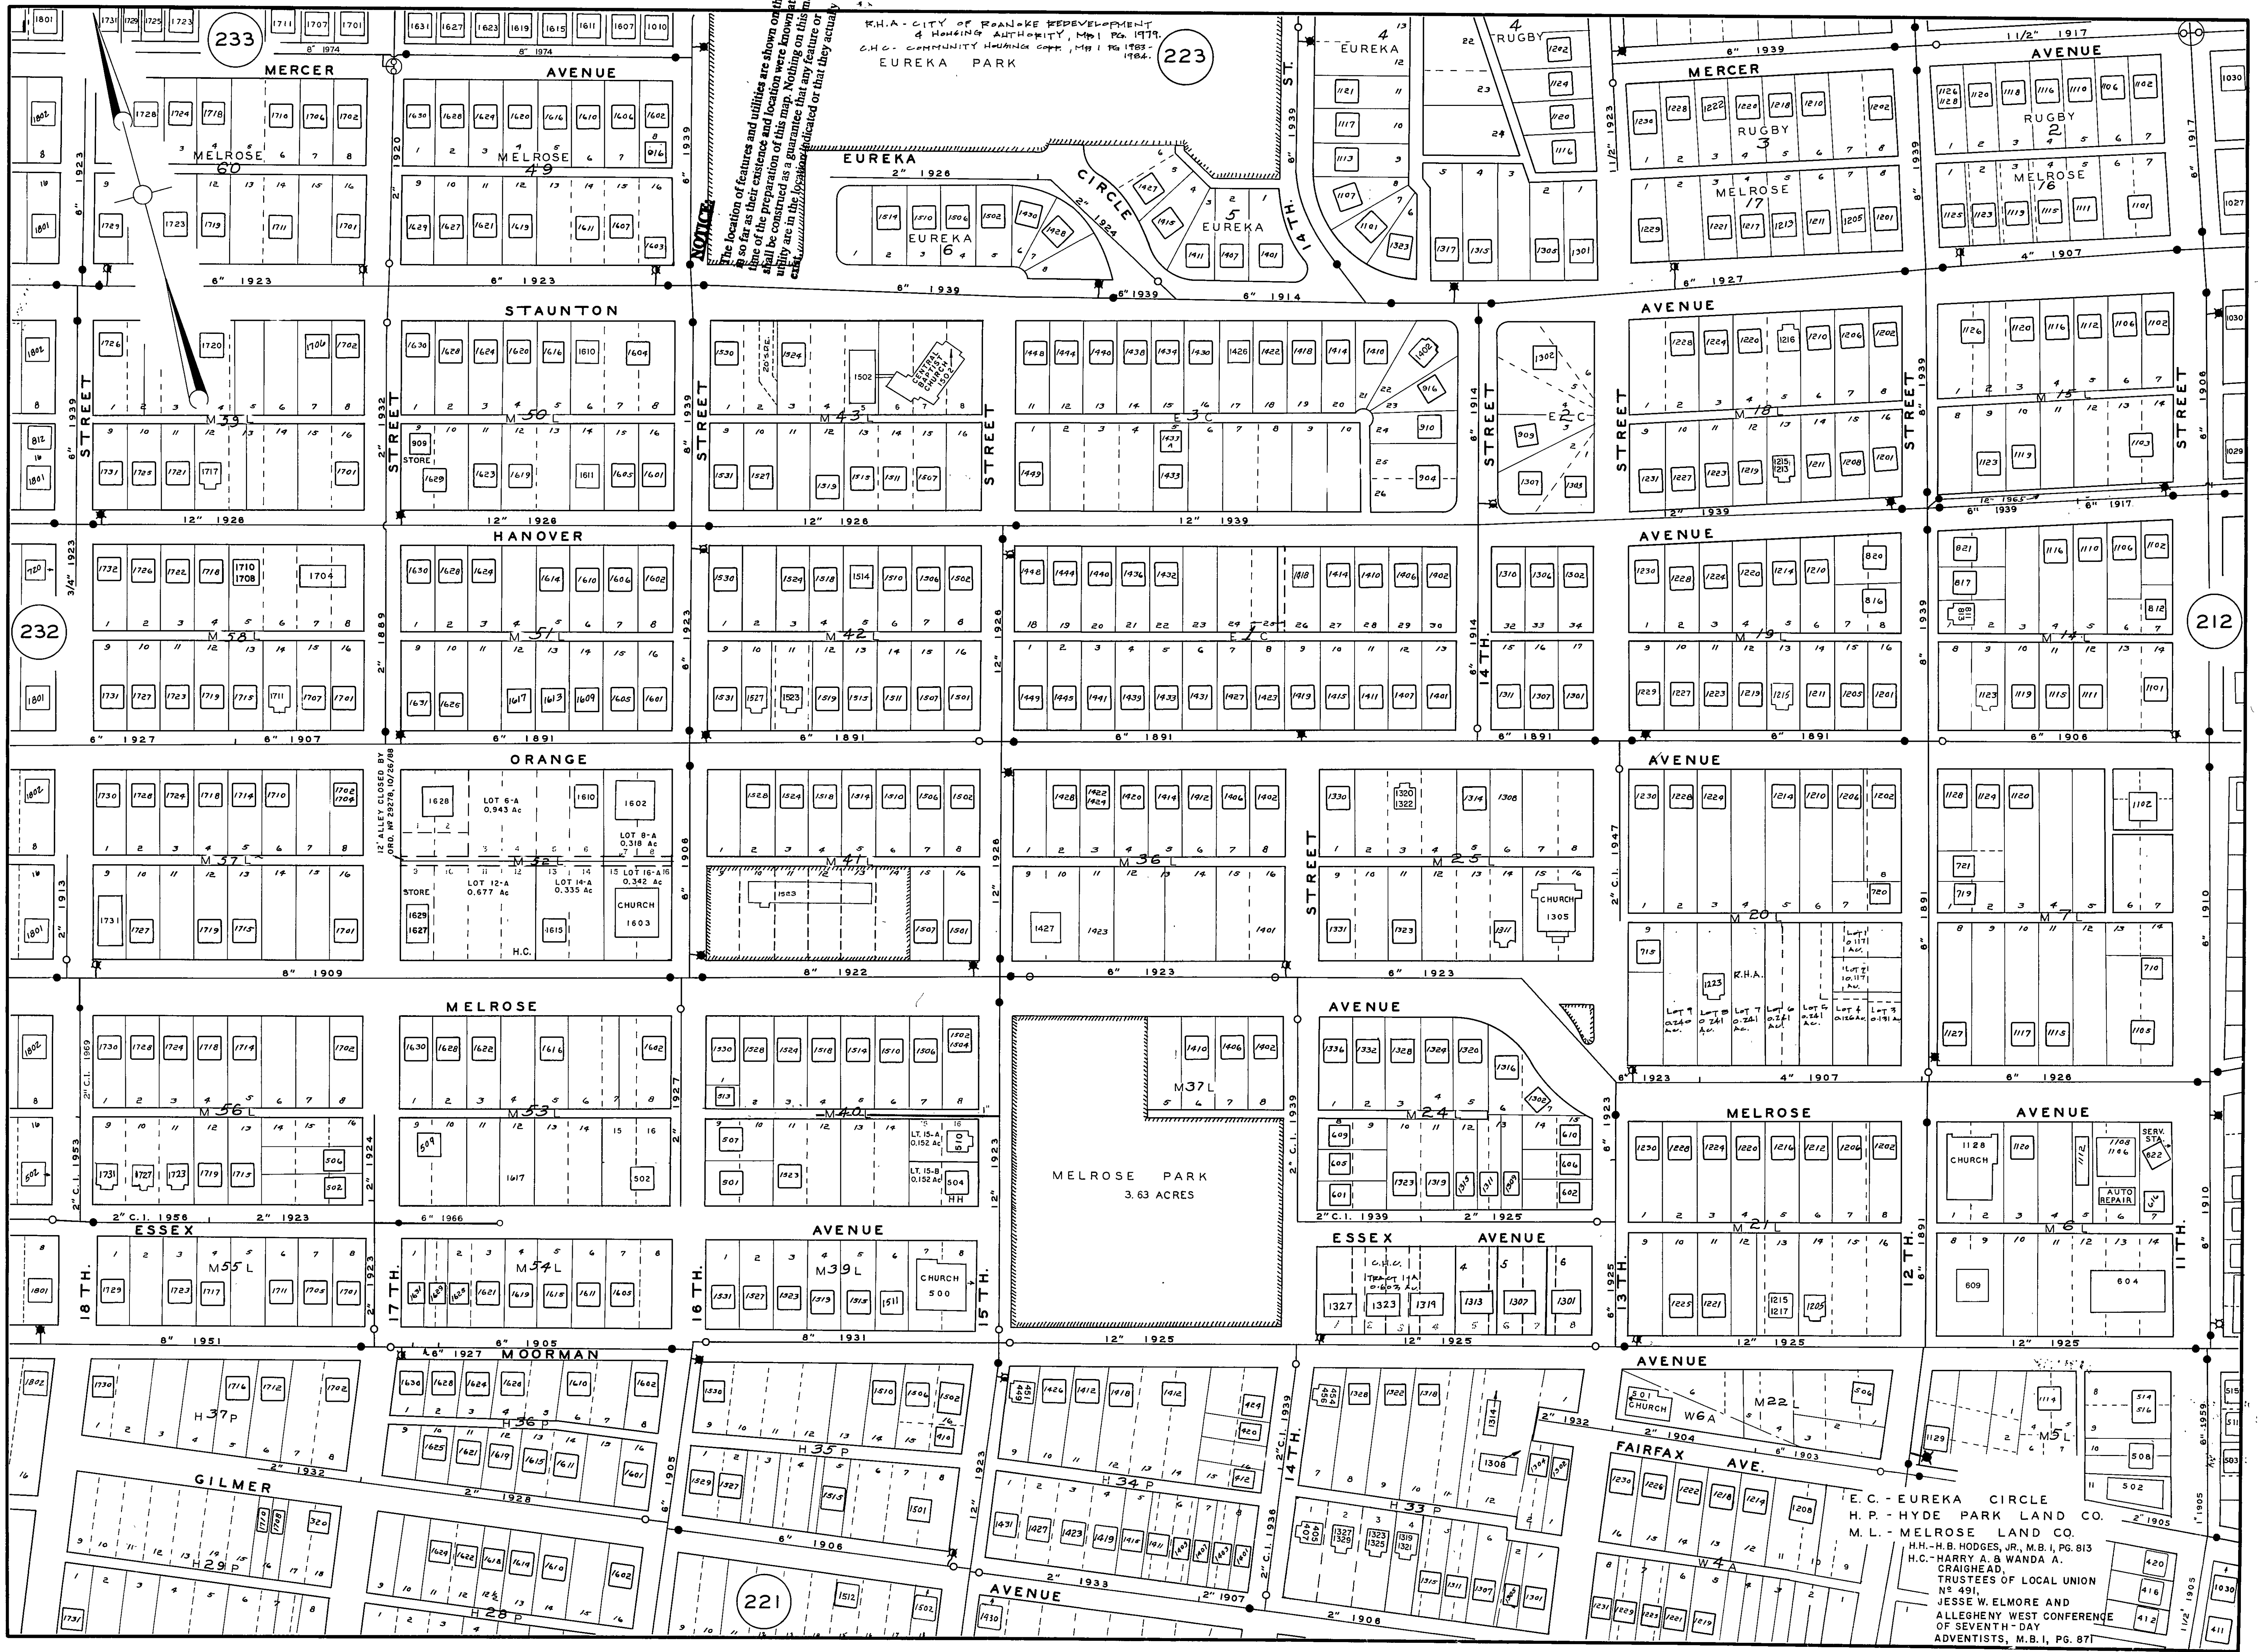

The location of features and utilities are shown on this map so far as their existence and location were known at the time of the preparation of this map. Nothing on this map shall be construed as a guarantee that any feature or utility are in the location indicated or that they actually exist.

R.H.A. - CITY OF EUREKA REDEVELOPMENT & HOUSING AUTHORITY, M.B. 1, PG. 1977.
C.H.C. - COMMUNITY HOUSING CORP., M.B. 1, PG. 1983-1984.
EUREKA PARK

E.C. - EUREKA CIRCLE
H.P. - HYDE PARK LAND CO.
M.L. - MELROSE LAND CO.
H.H. - H.B. HODGES, JR., M.B. 1, PG. 813
H.C. - HARRIS & WANDA A. CRAIGHEAD, TRUSTEES OF LOCAL UNION NO. 491, JESSE W. ELMORE AND ALLEGHENY WEST CONFERENCE OF SEVENTH-DAY ADVENTISTS, M.B. 1, PG. 871