


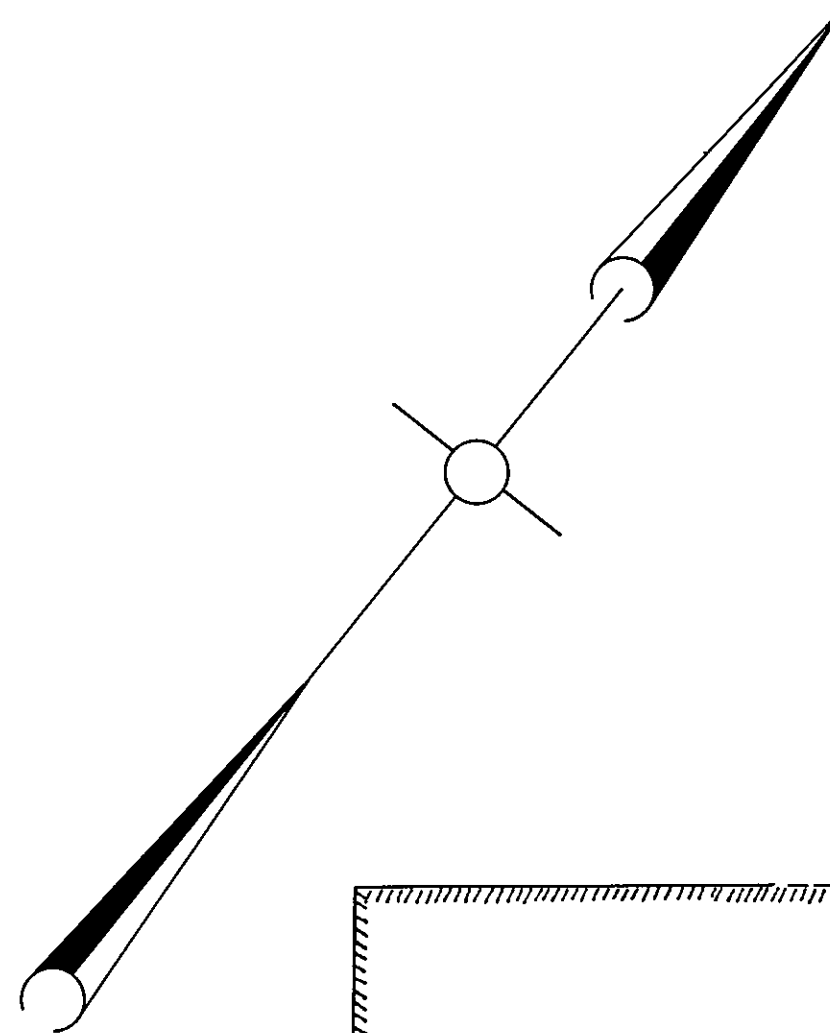


HUFF LANE SCHOOL
4412

3" SERVICE TO SCHOOL

NOTICE:

The location of features and utilities are shown on this map in so far as their existence and location were known at the time of the preparation of this map. Nothing on this map shall be construed as a guarantee that any feature or utility is in the location indicated or that they actually exist.

237

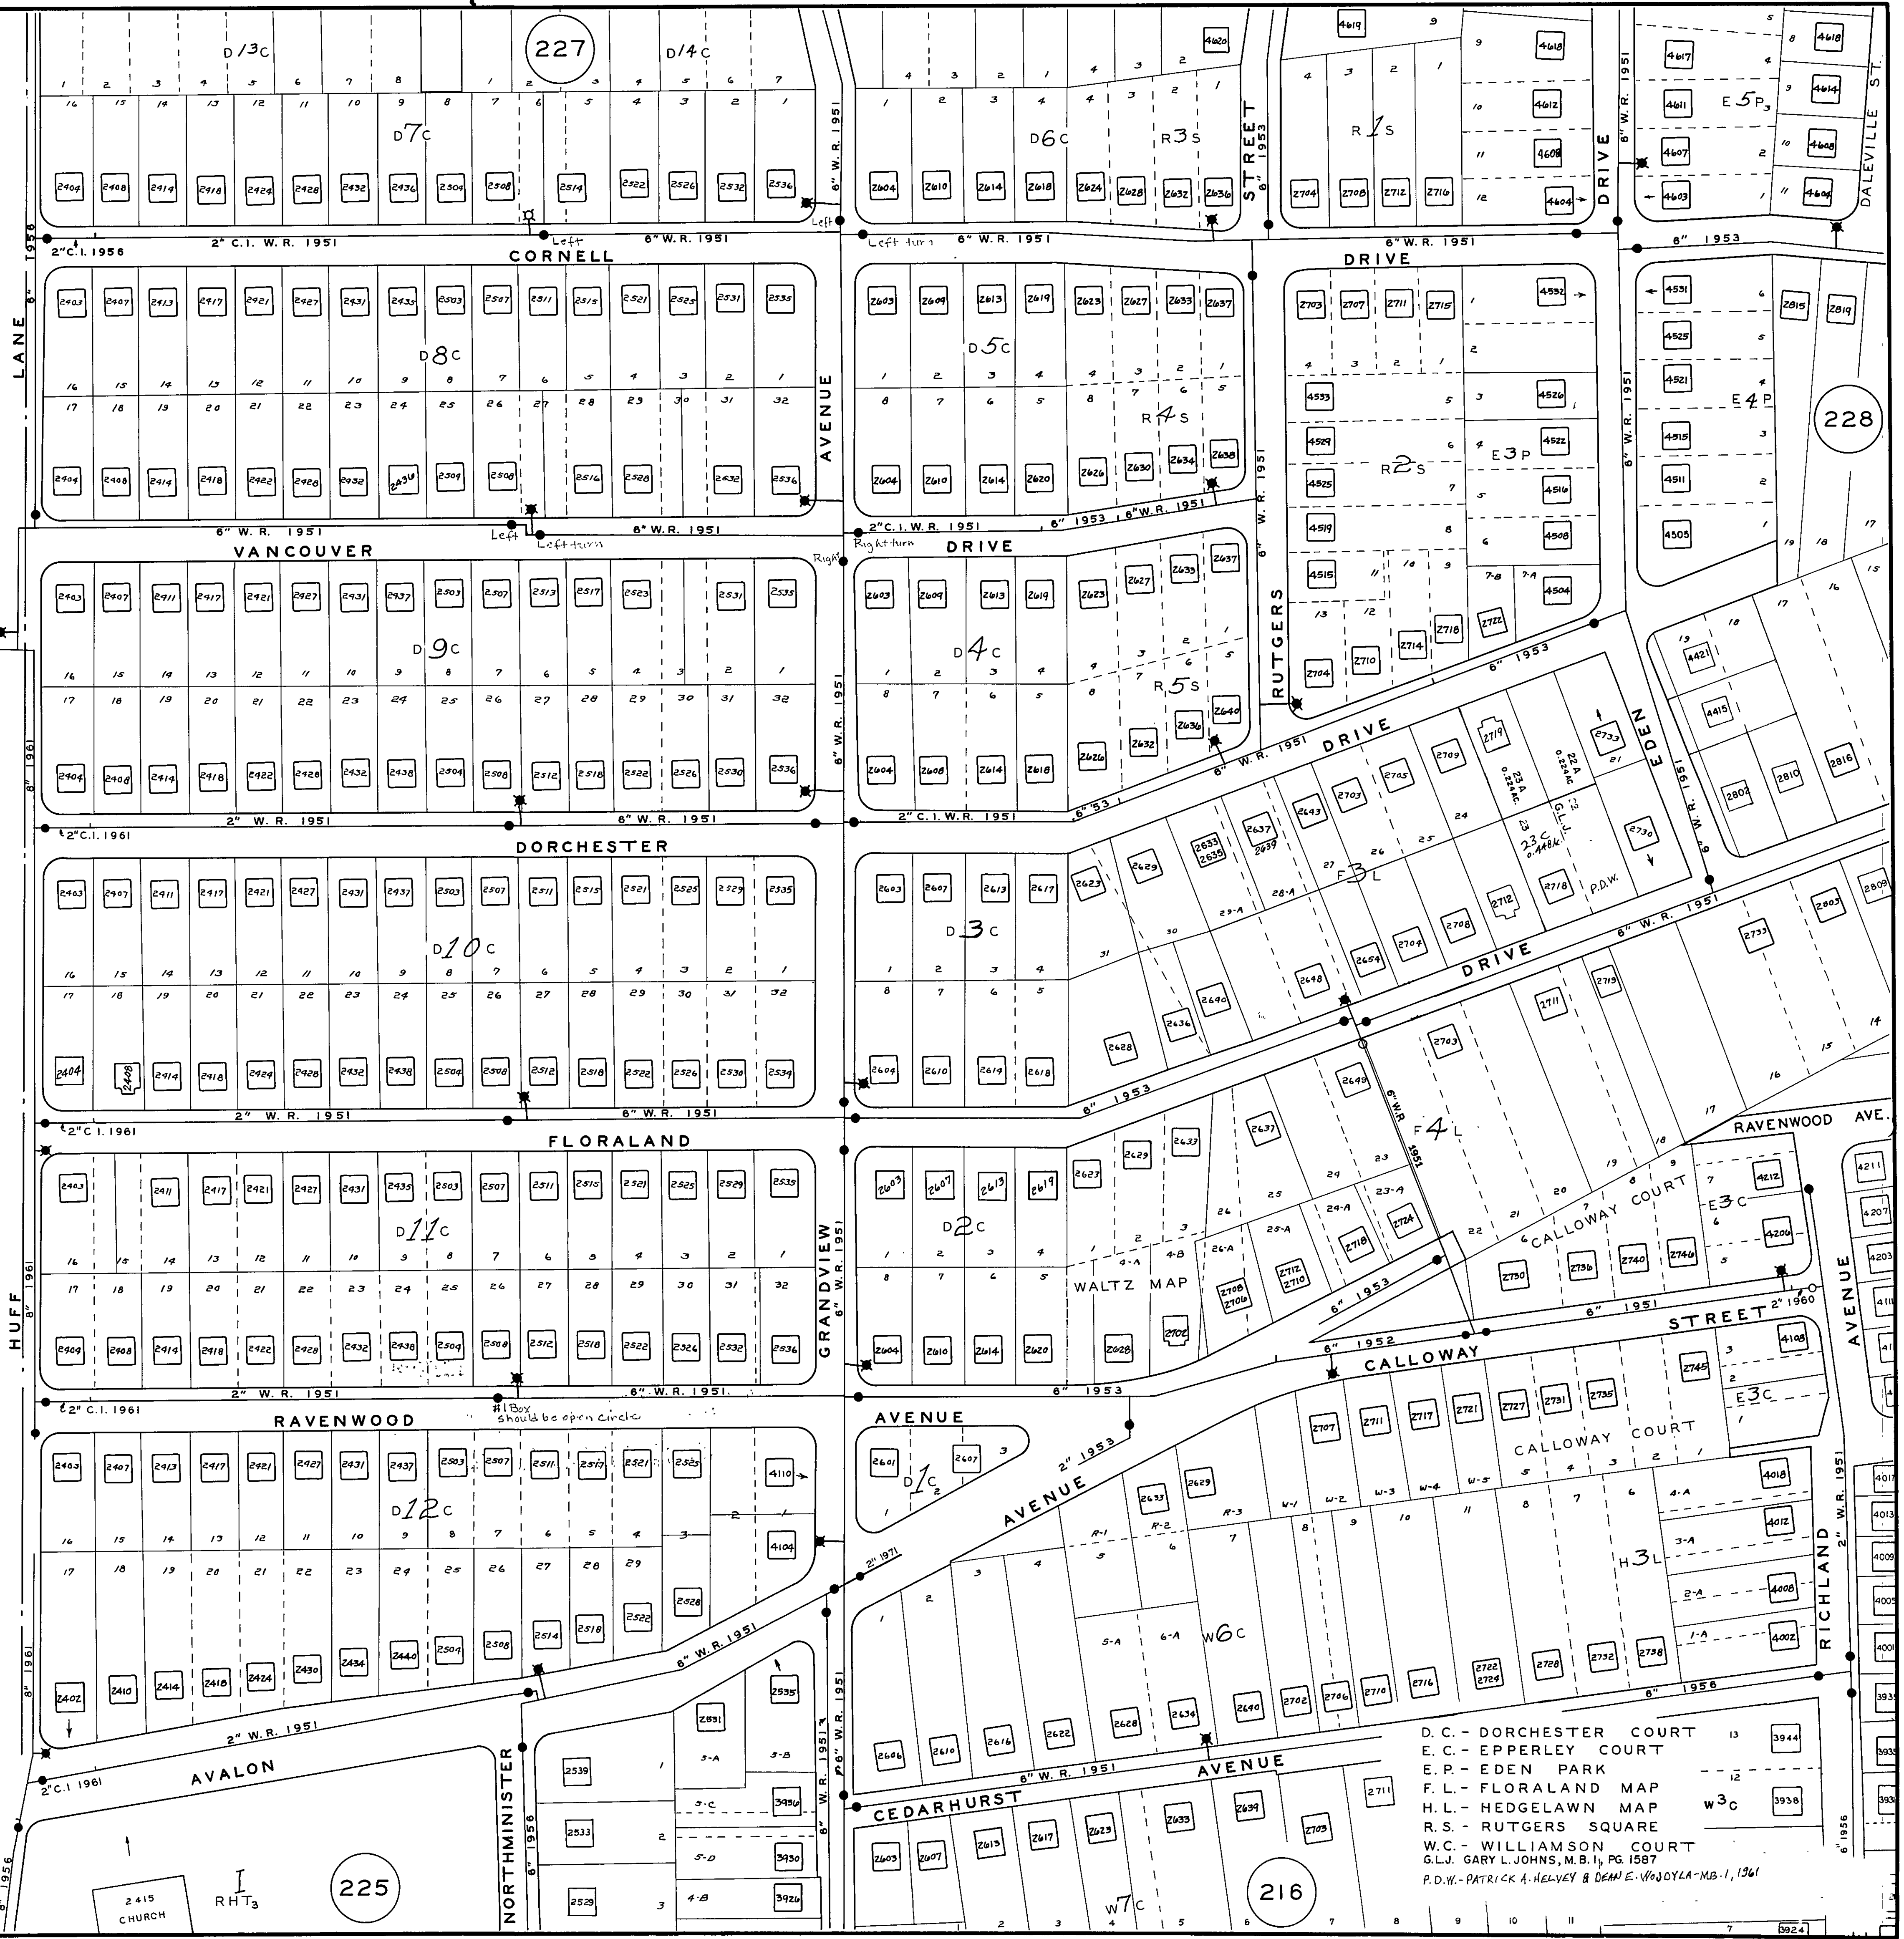

D.C. - DORCHESTER COURT
E.C. - EPPERLEY COURT
E.P. - EDEN PARK
F.L. - FLORALAND MAP
H.L. - HEDGELAWN MAP
R.S. - RUTGERS SQUARE
W.C. - WILLIAMSON COURT
G.L.J. GARY L. JOHNS, M.B. 1, PG. 1587
P.D.W. - PATRICK A. HEEVEY & DEAN E. WOJCIYLAK-MB. 1, 1961