


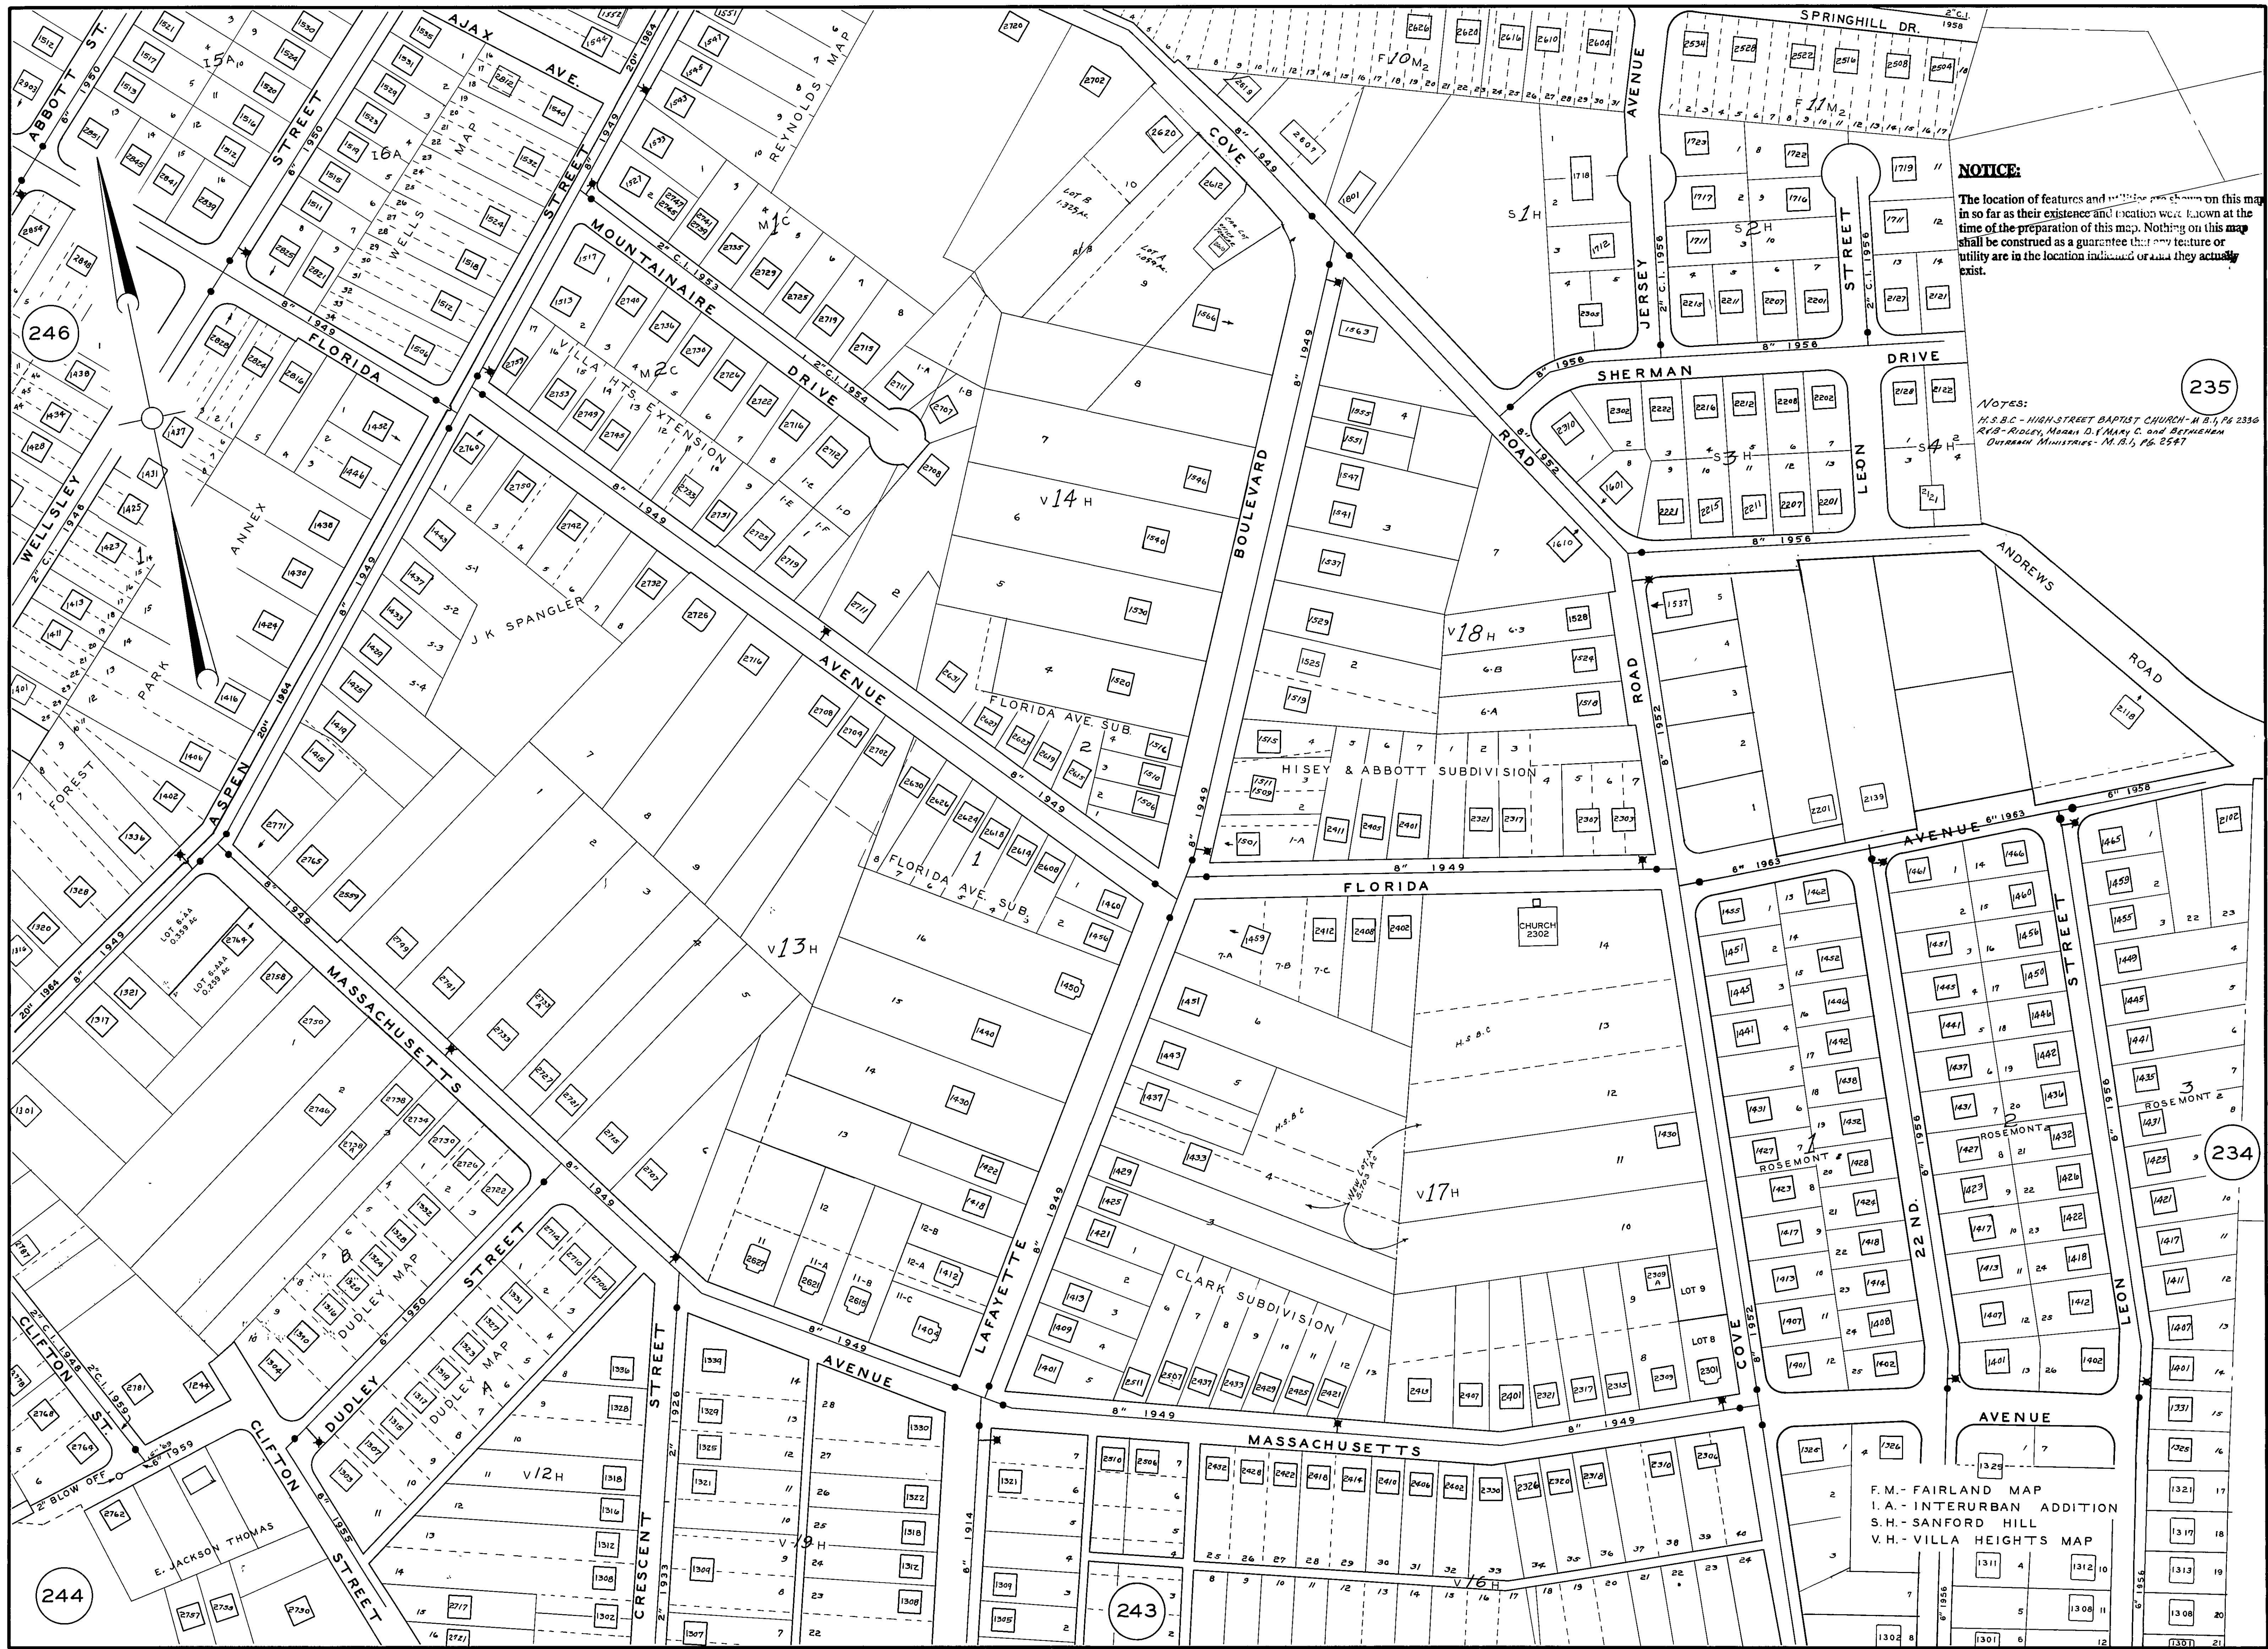

NOTICE:
The location of features and boundaries shown on this map in so far as their existence and location were known at the time of the preparation of this map. Nothing on this map shall be construed as a guarantee that any feature or utility are in the location indicated or that they actually exist.

NOTES:
H.S.B.C. - HIGH STREET BAPTIST CHURCH - M.B. 1, Pg. 2336
R.V.B. - RIDLEY, MARY D. & MARY C. and DEBENHAM
OUTRAMP MINISTRIES - M.B. 1, Pg. 2547

F.M. - FAIRLAND MAP
I.A. - INTERURBAN ADDITION
S.H. - SANFORD HILL
V.H. - VILLA HEIGHTS MAP