


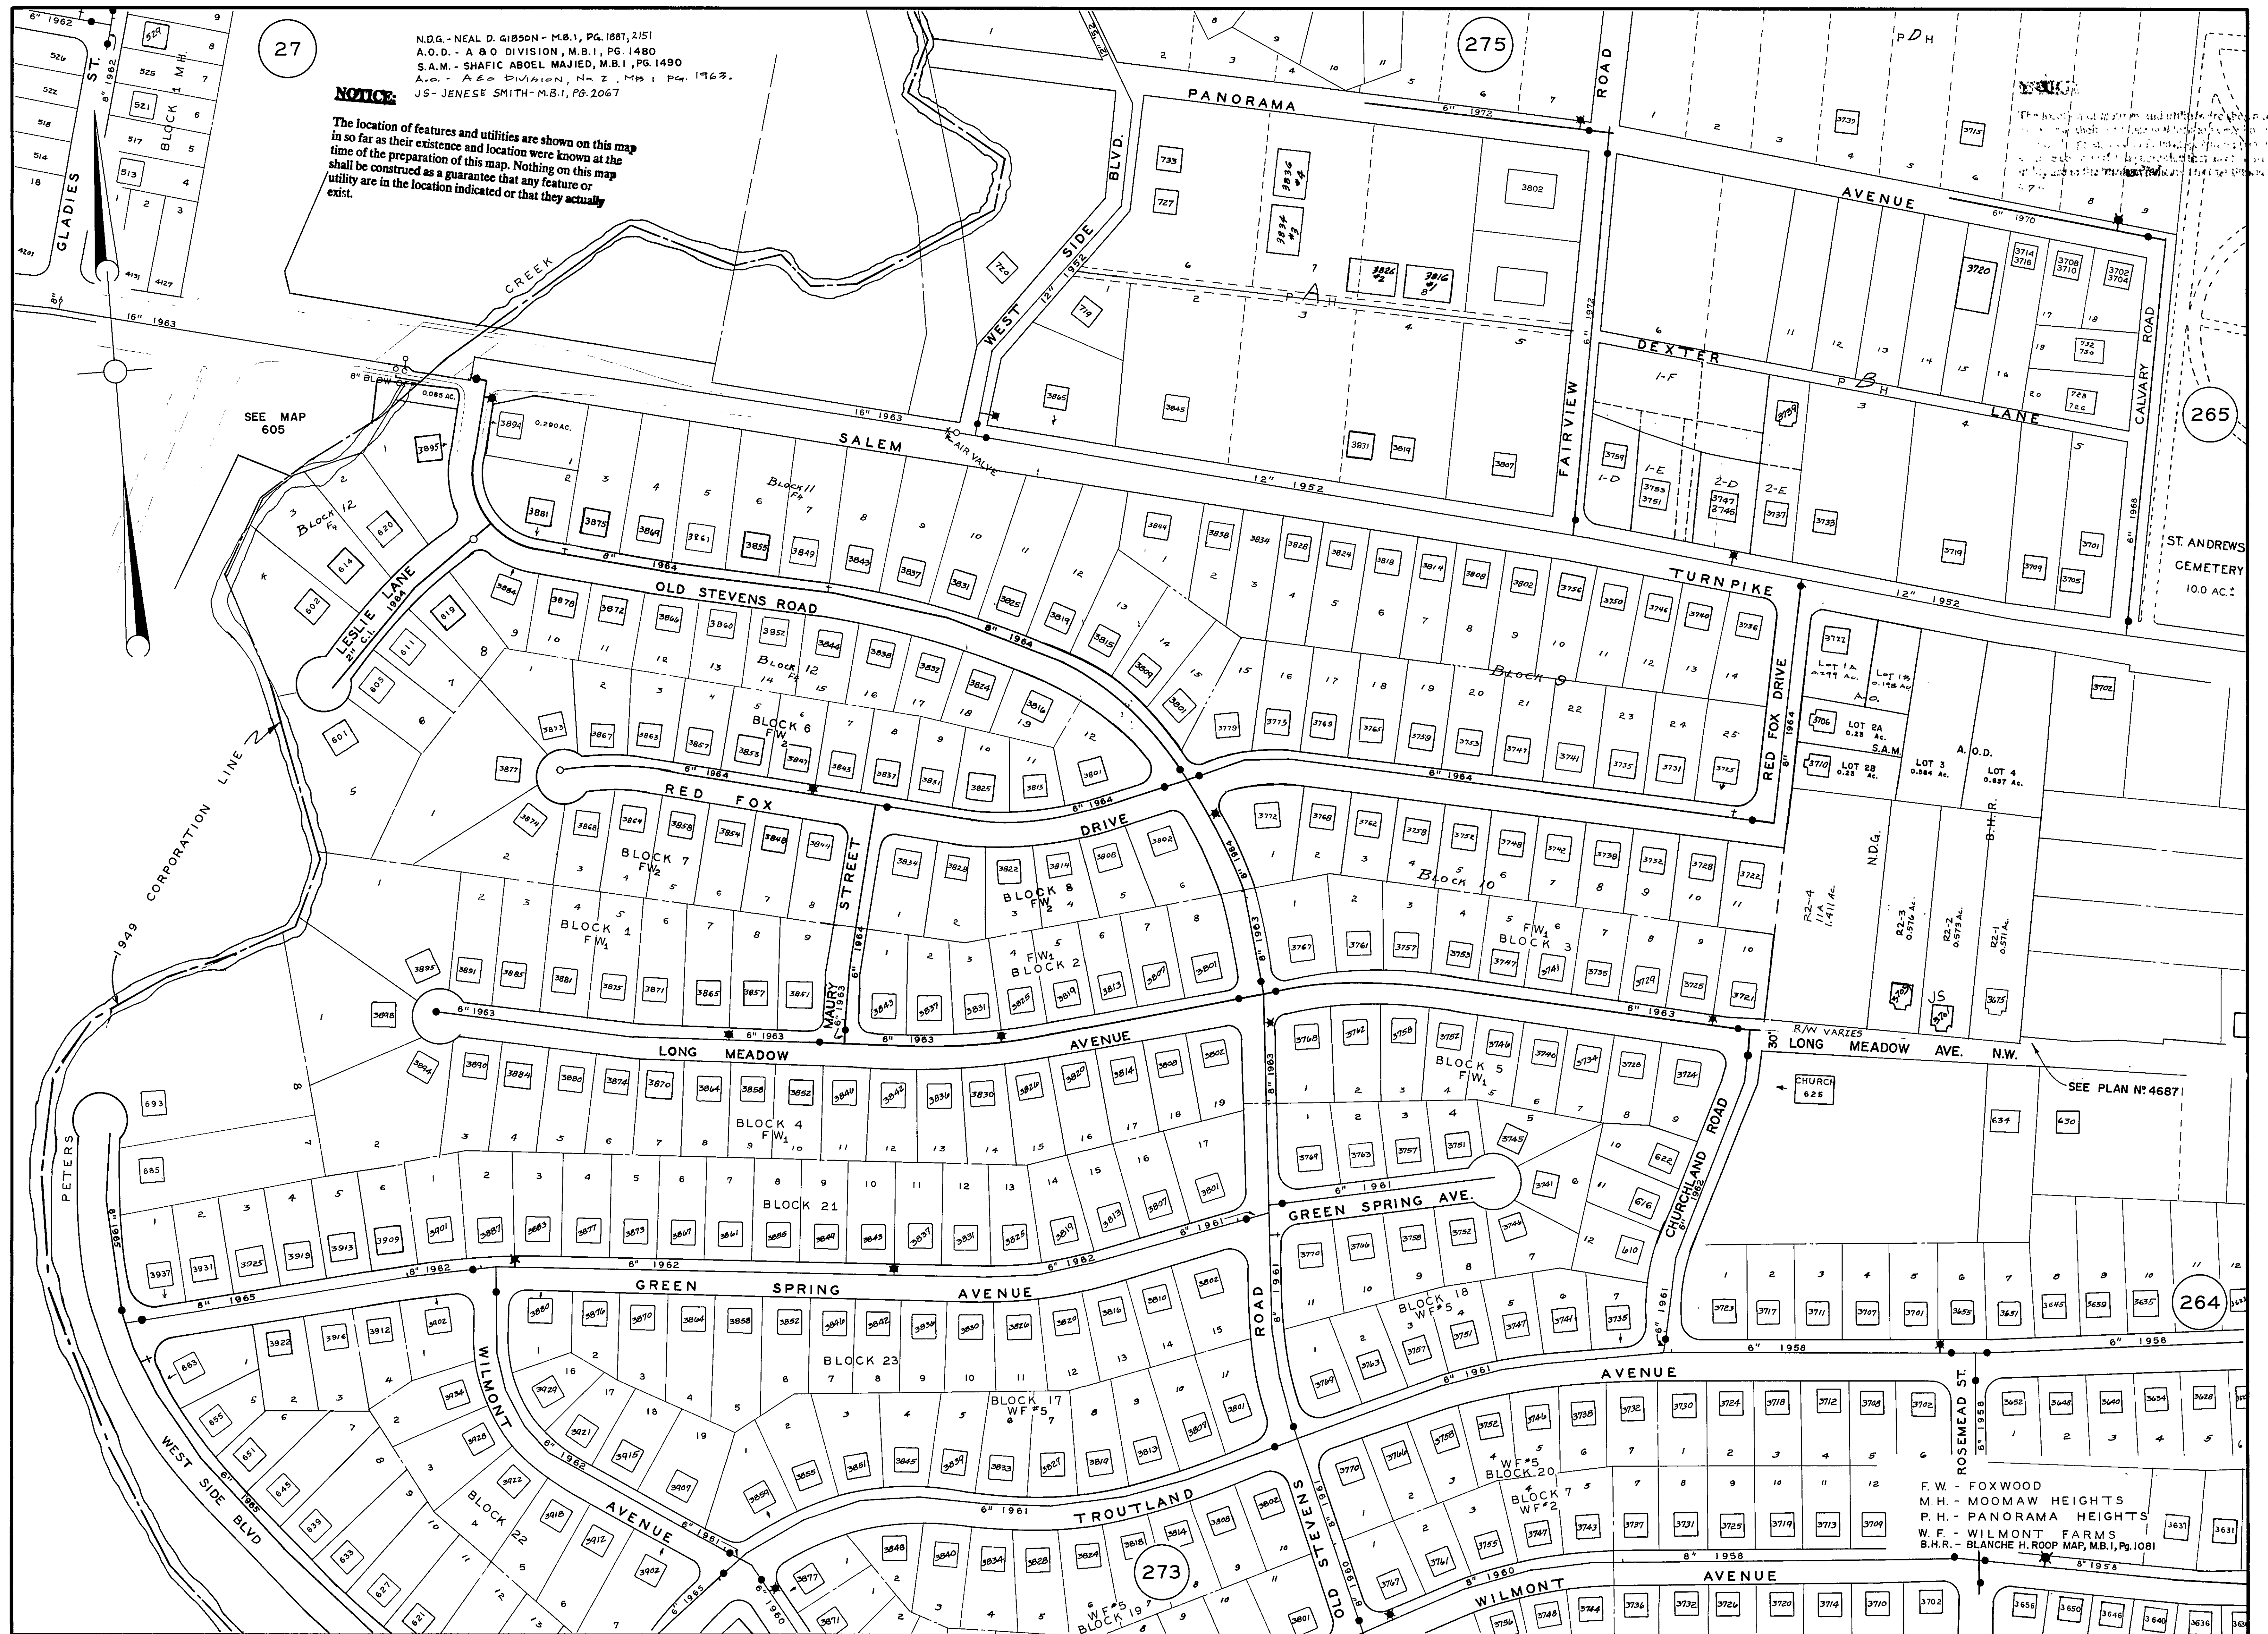

27

275

265

264

273

NOTICE:

The location of features and utilities are shown on this map in so far as their existence and location were known at the time of the preparation of this map. Nothing on this map shall be construed as a guarantee that any feature or utility are in the location indicated or that they actually exist.

N.D.G. - NEAL D. GIBSON - M.B.I., PG. 1887, 2151
A.O.D. - A & O DIVISION, M.B.I., PG. 1480
S.A.M. - SHAFIC ABOEL MAJIED, M.B.I., PG. 1490
A.O. - A & O DIVISION, No. 2, M.B.I., PG. 1963
J.S. - JENESE SMITH - M.B.I., PG. 2067

F.W. - FOXWOOD
M.H. - MOOMAW HEIGHTS
P.H. - PANORAMA HEIGHTS
W.F. - WILMONT FARMS
B.H.R. - BLANCHE H. ROOP MAP, M.B.I., PG. 1081