


NOTICE:

The location of features and utilities are shown on this map in so far as their existence and location were known at the time of the preparation of this map. Nothing on this map shall be construed as a guarantee that any feature or utility are in the location indicated or that they actually exist.

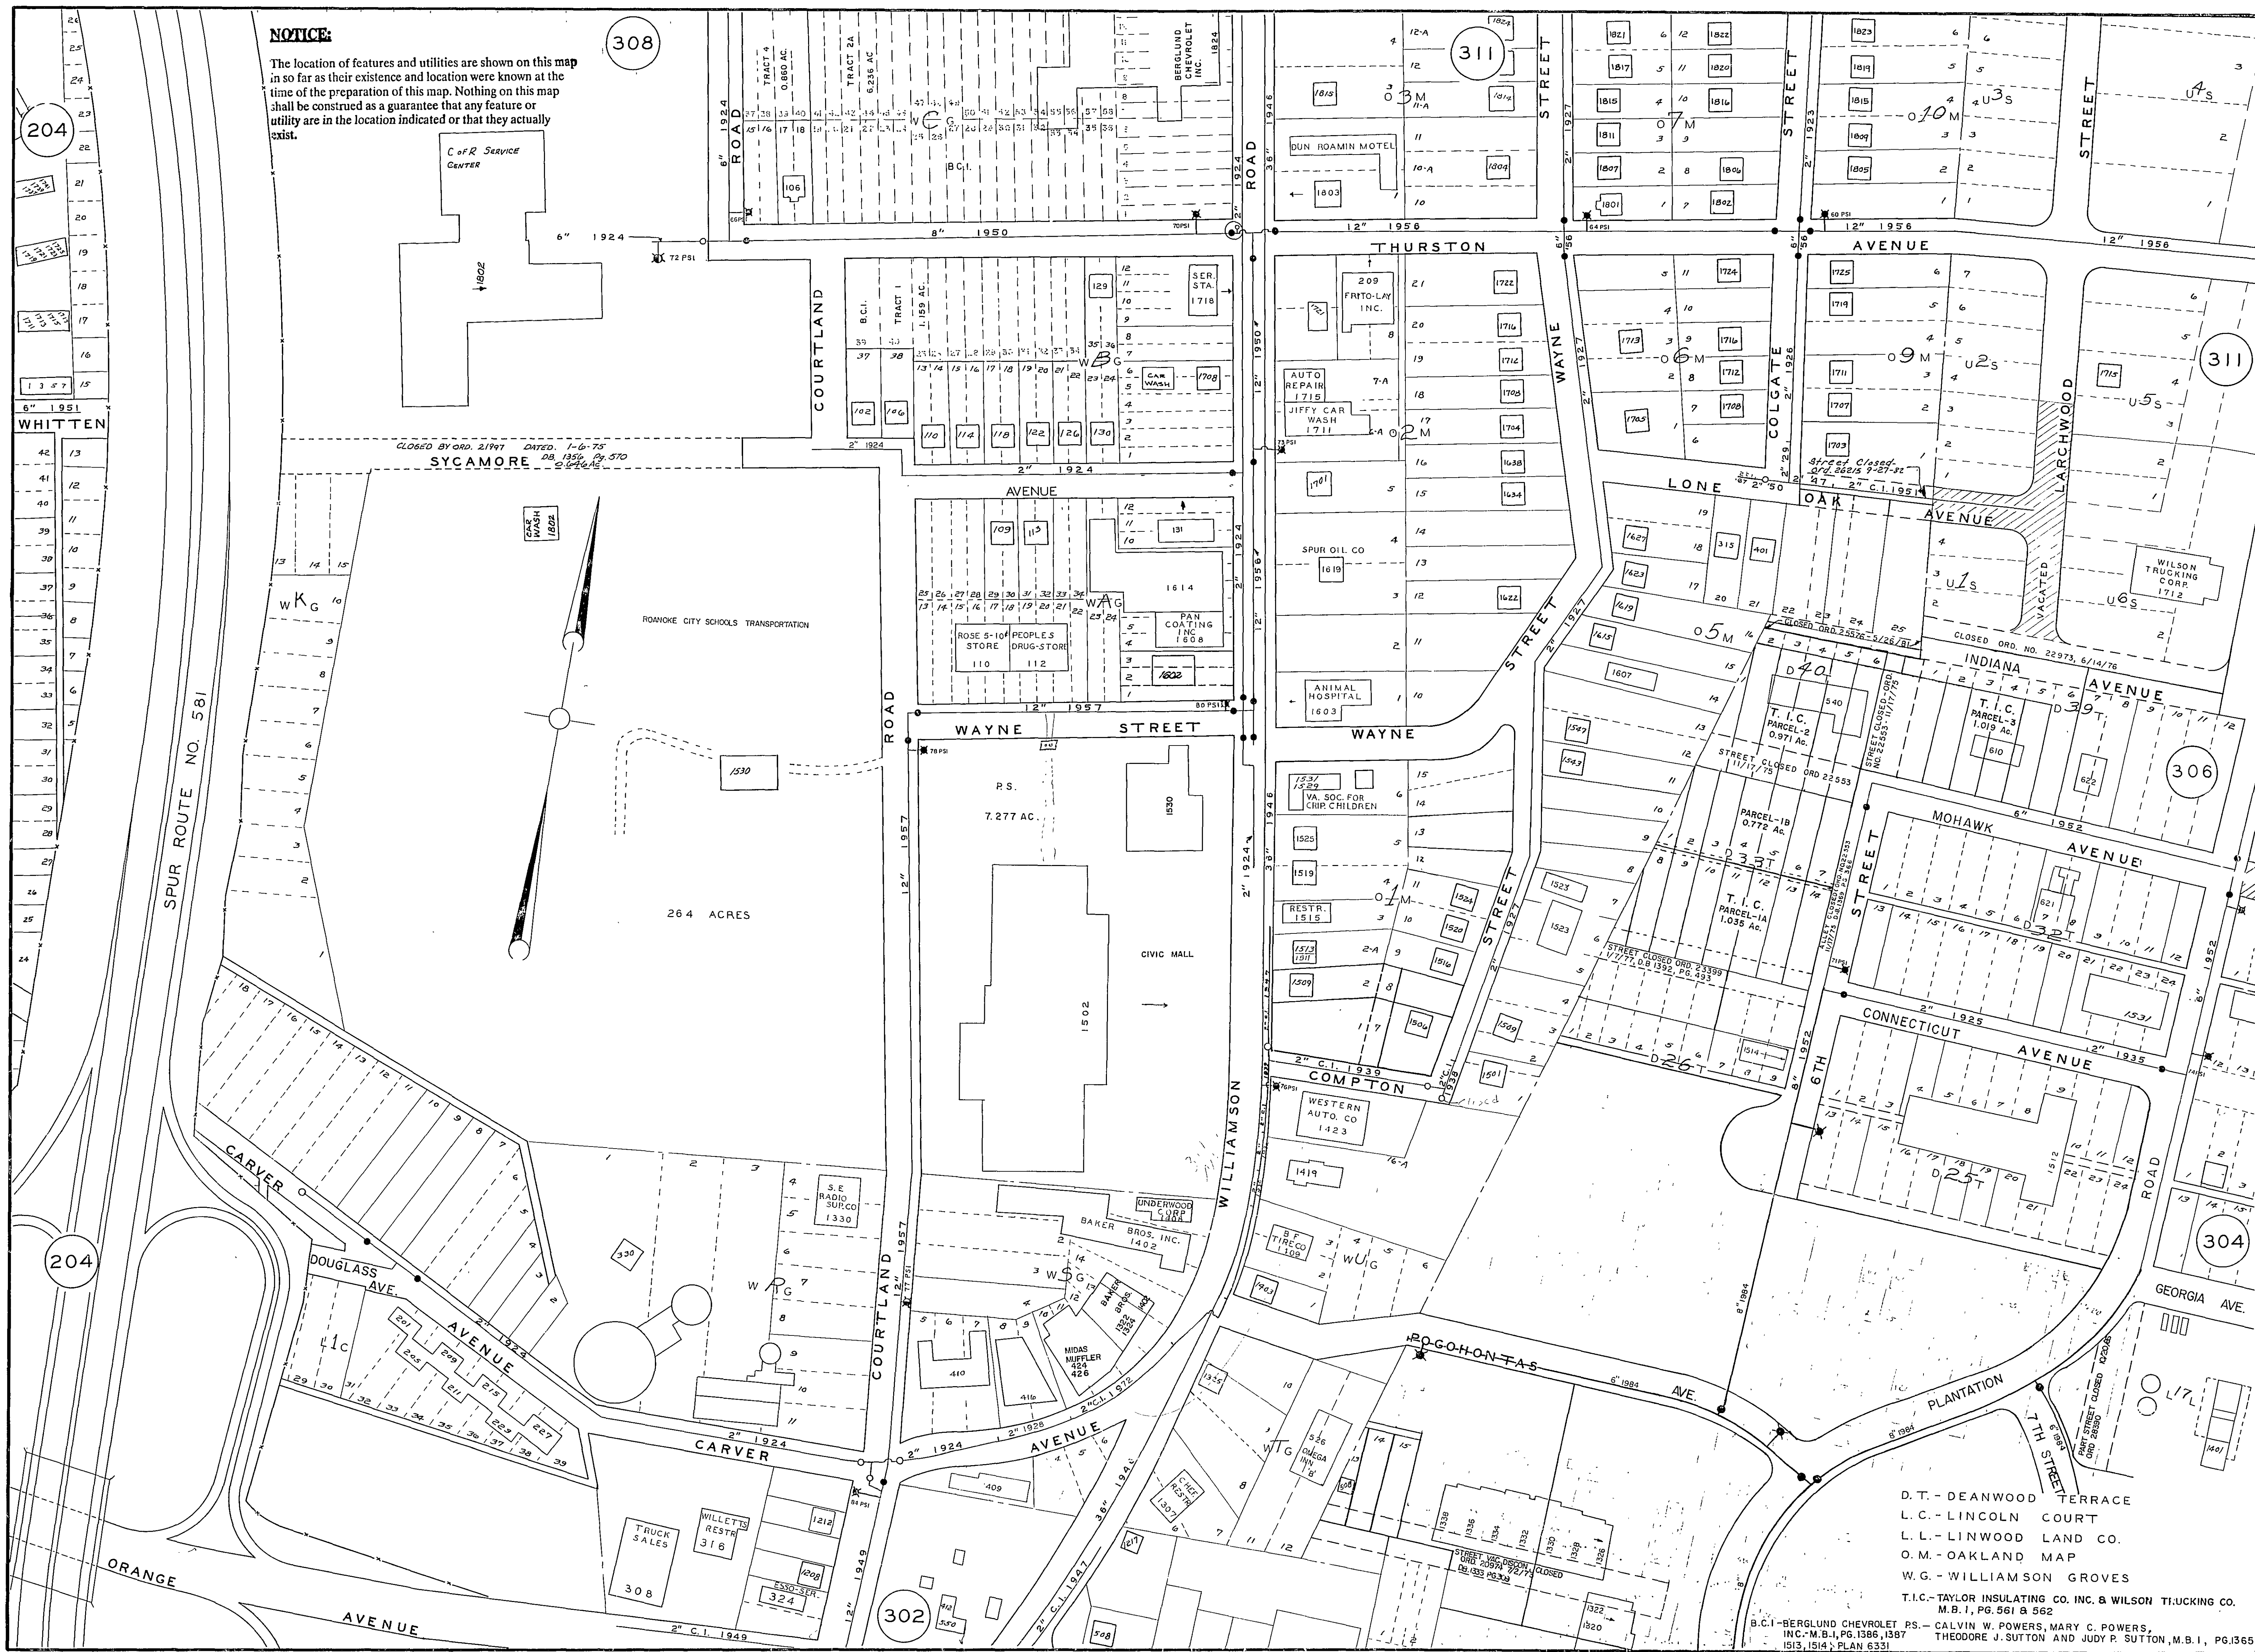

D.T. - DEANWOOD TERRACE
L.C. - LINCOLN COURT
L.L. - LINWOOD LAND CO.
O.M. - OAKLAND MAP
W.G. - WILLIAMSON GROVES
T.I.C. - TAYLOR INSULATING CO. INC. & WILSON TRUCKING CO.
M.B.I. - PG. 561 & 562
B.C.I. - BERGLUND CHEVROLET INC. - M.B.I. PG. 1386, 1387
INC. - M.B.I. PG. 1386, 1387
THEODORE J. SUTTON AND JUDY R. SUTTON, M.B.I. PG. 1365
1513, 1514, PLAN 6331