


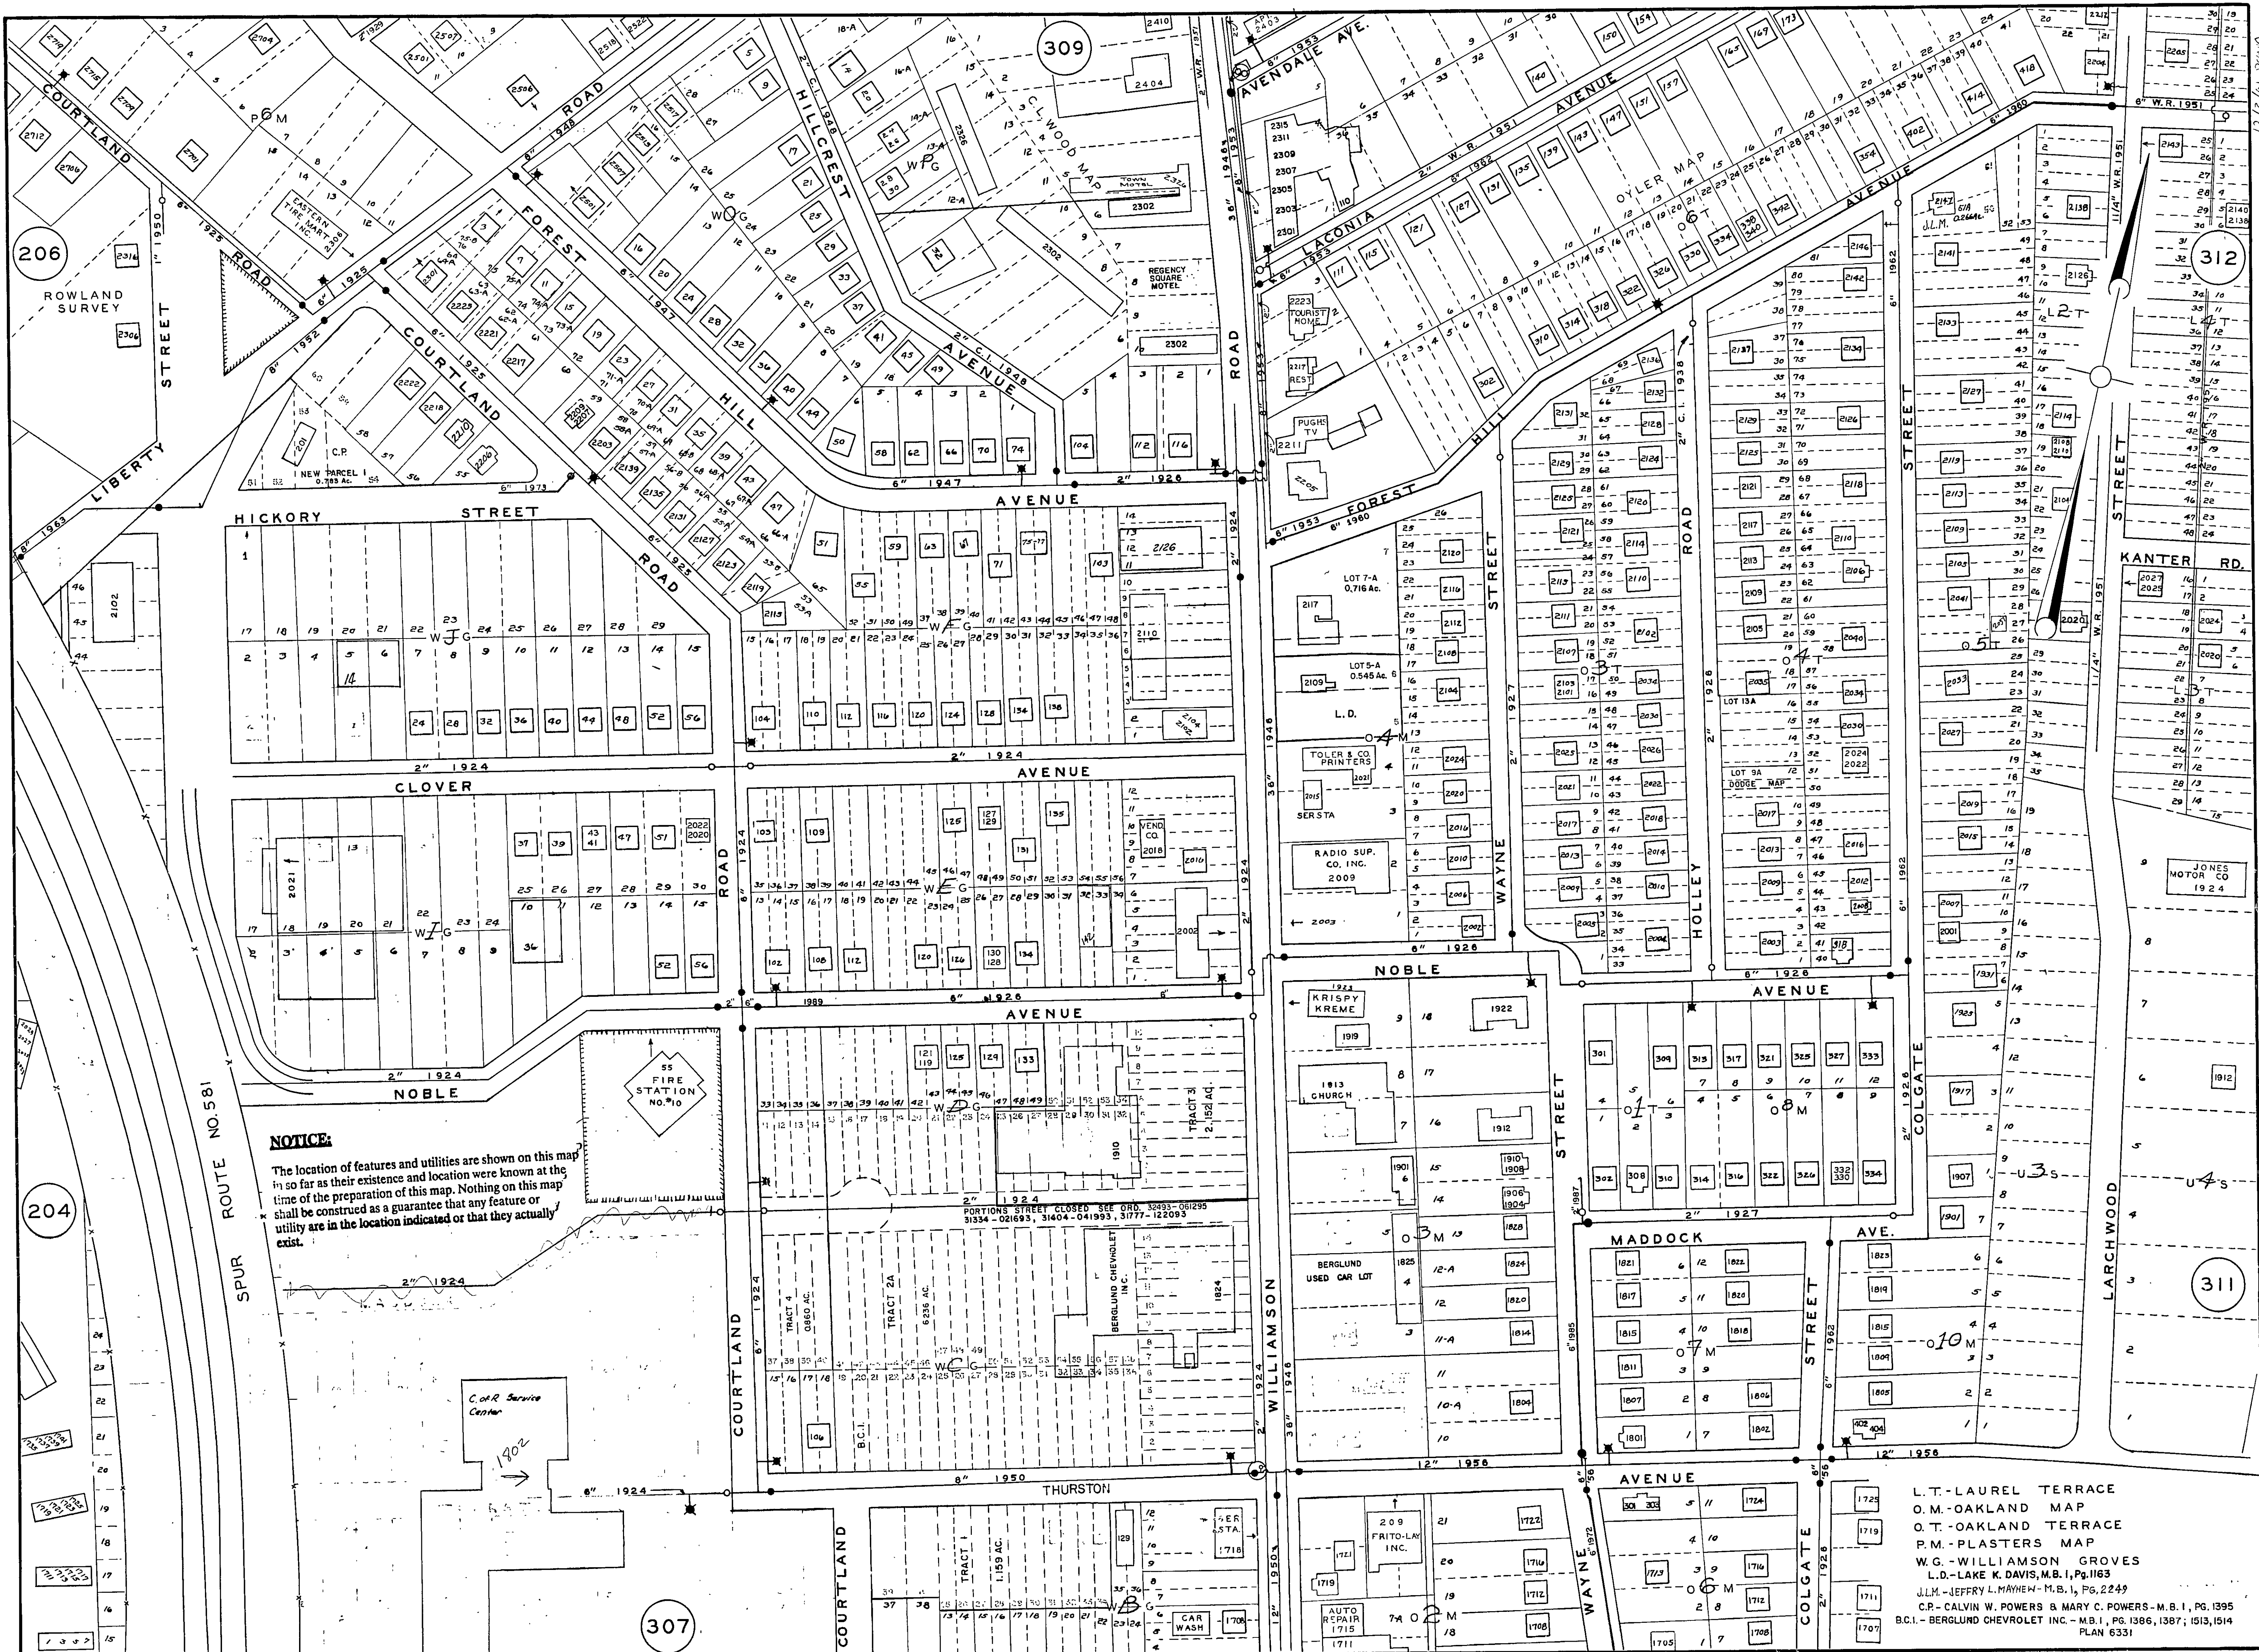

L.T.-LAUREL TERRACE
O.M.-OAKLAND MAP
O.T.-OAKLAND TERRACE
P.M.-PLASTERS MAP
W.G.-WILLIAMSON GROVES
L.D.-LAKE K. DAVIS, M.B. 1, Pg. 1163
J.L.M.-JEFFERY L. MAYHEW - M.B. 1, Pg. 2249
C.P.-CALVIN W. POWERS & MARY C. POWERS - M.B. 1, Pg. 1395
B.C.I.-BERGLUND CHEVROLET INC. - M.B. 1, Pg. 1386, 1387, 1513, 1514
PLAN 6331