


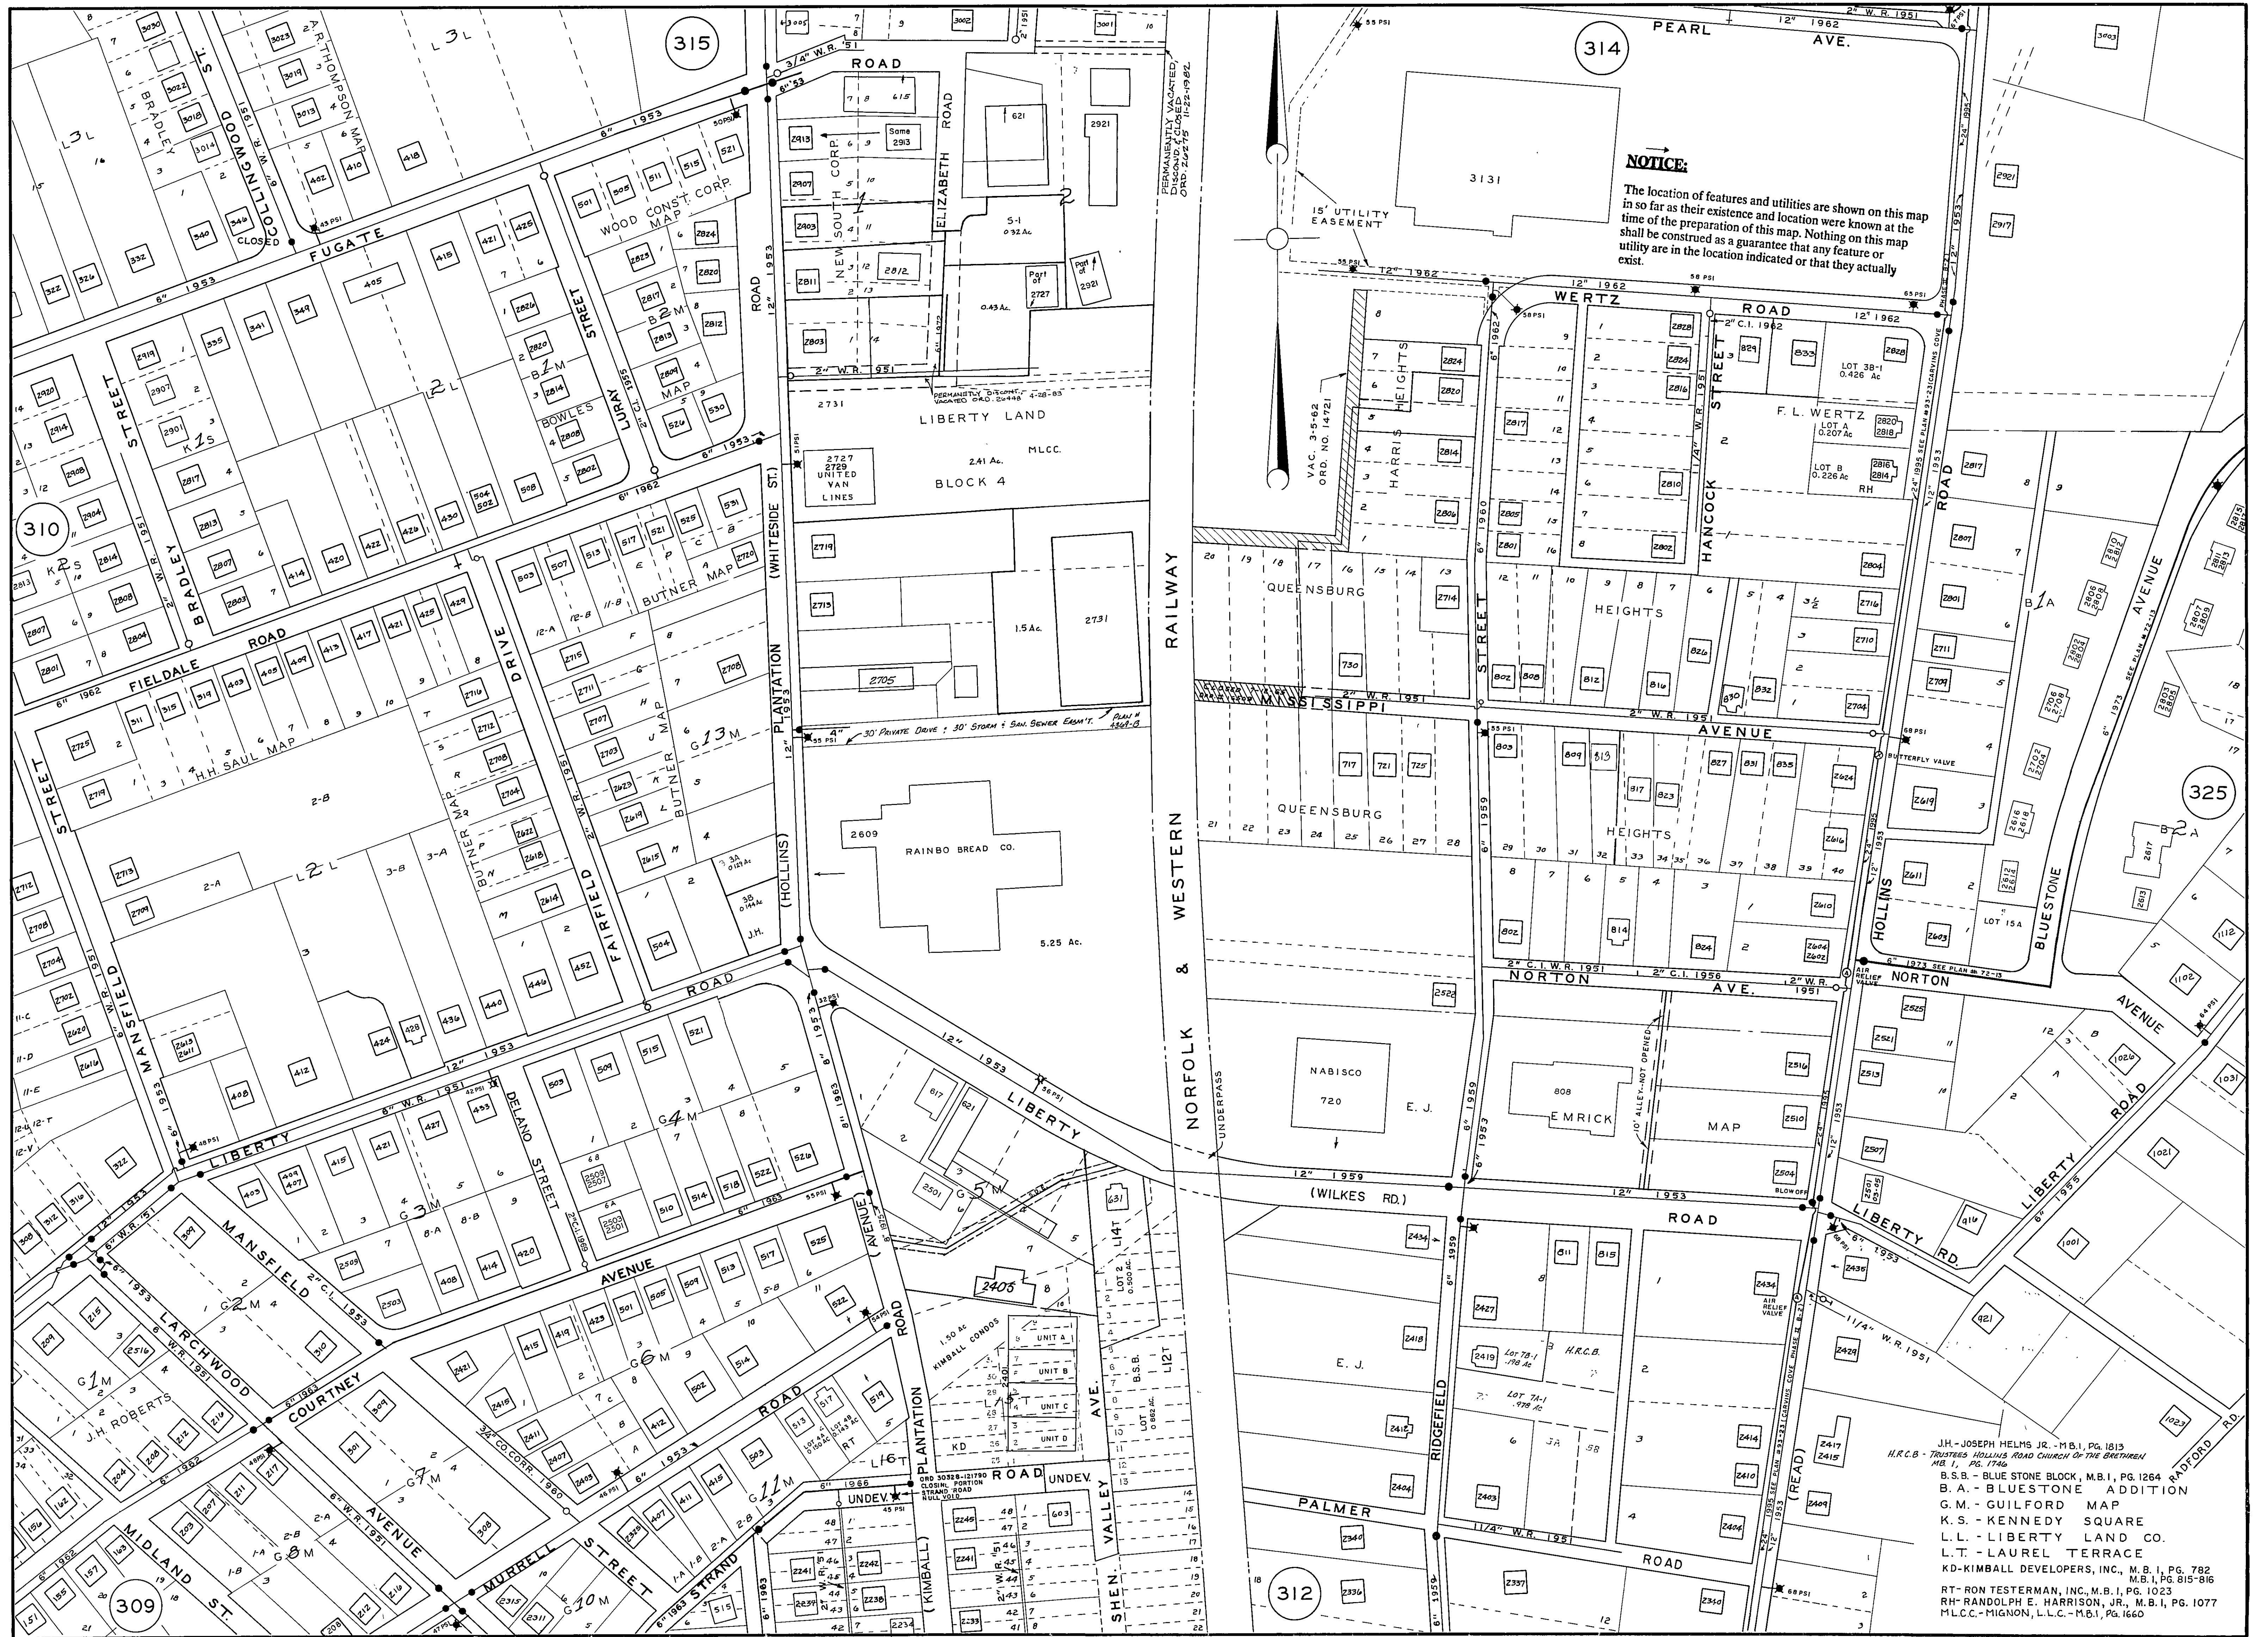

NOTICE:

The location of features and utilities are shown on this map insofar as their existence and location were known at the time of the preparation of this map. Nothing on this map shall be construed as a guarantee that any feature or utility are in the location indicated or that they actually exist.

J.H. - JOSEPH HELMS JR., M.B. 1, PG. 1813
H.R.C.B. - HOLMES ROAD CHURCH OF THE BRETHREN, M.B. 1, PG. 1746
B.S.B. - BLUE STONE BLOCK, M.B. 1, PG. 1264
B.A. - BLUESTONE ADDITION
G.M. - GUILFORD MAP
K.S. - KENNEDY SQUARE
L.L. - LIBERTY LAND CO.
L.T. - LAUREL TERRACE
K.D. - KIMBALL DEVELOPERS, INC., M.B. 1, PG. 782
M.B. 1, PG. 815-816
R.T. - RON TESTERMAN, INC., M.B. 1, PG. 1023
R.H. - RANDOLPH E. HARRISON, JR., M.B. 1, PG. 1077
M.L.C.C. - MIGNON, L.L.C. - M.B. 1, PG. 1660