


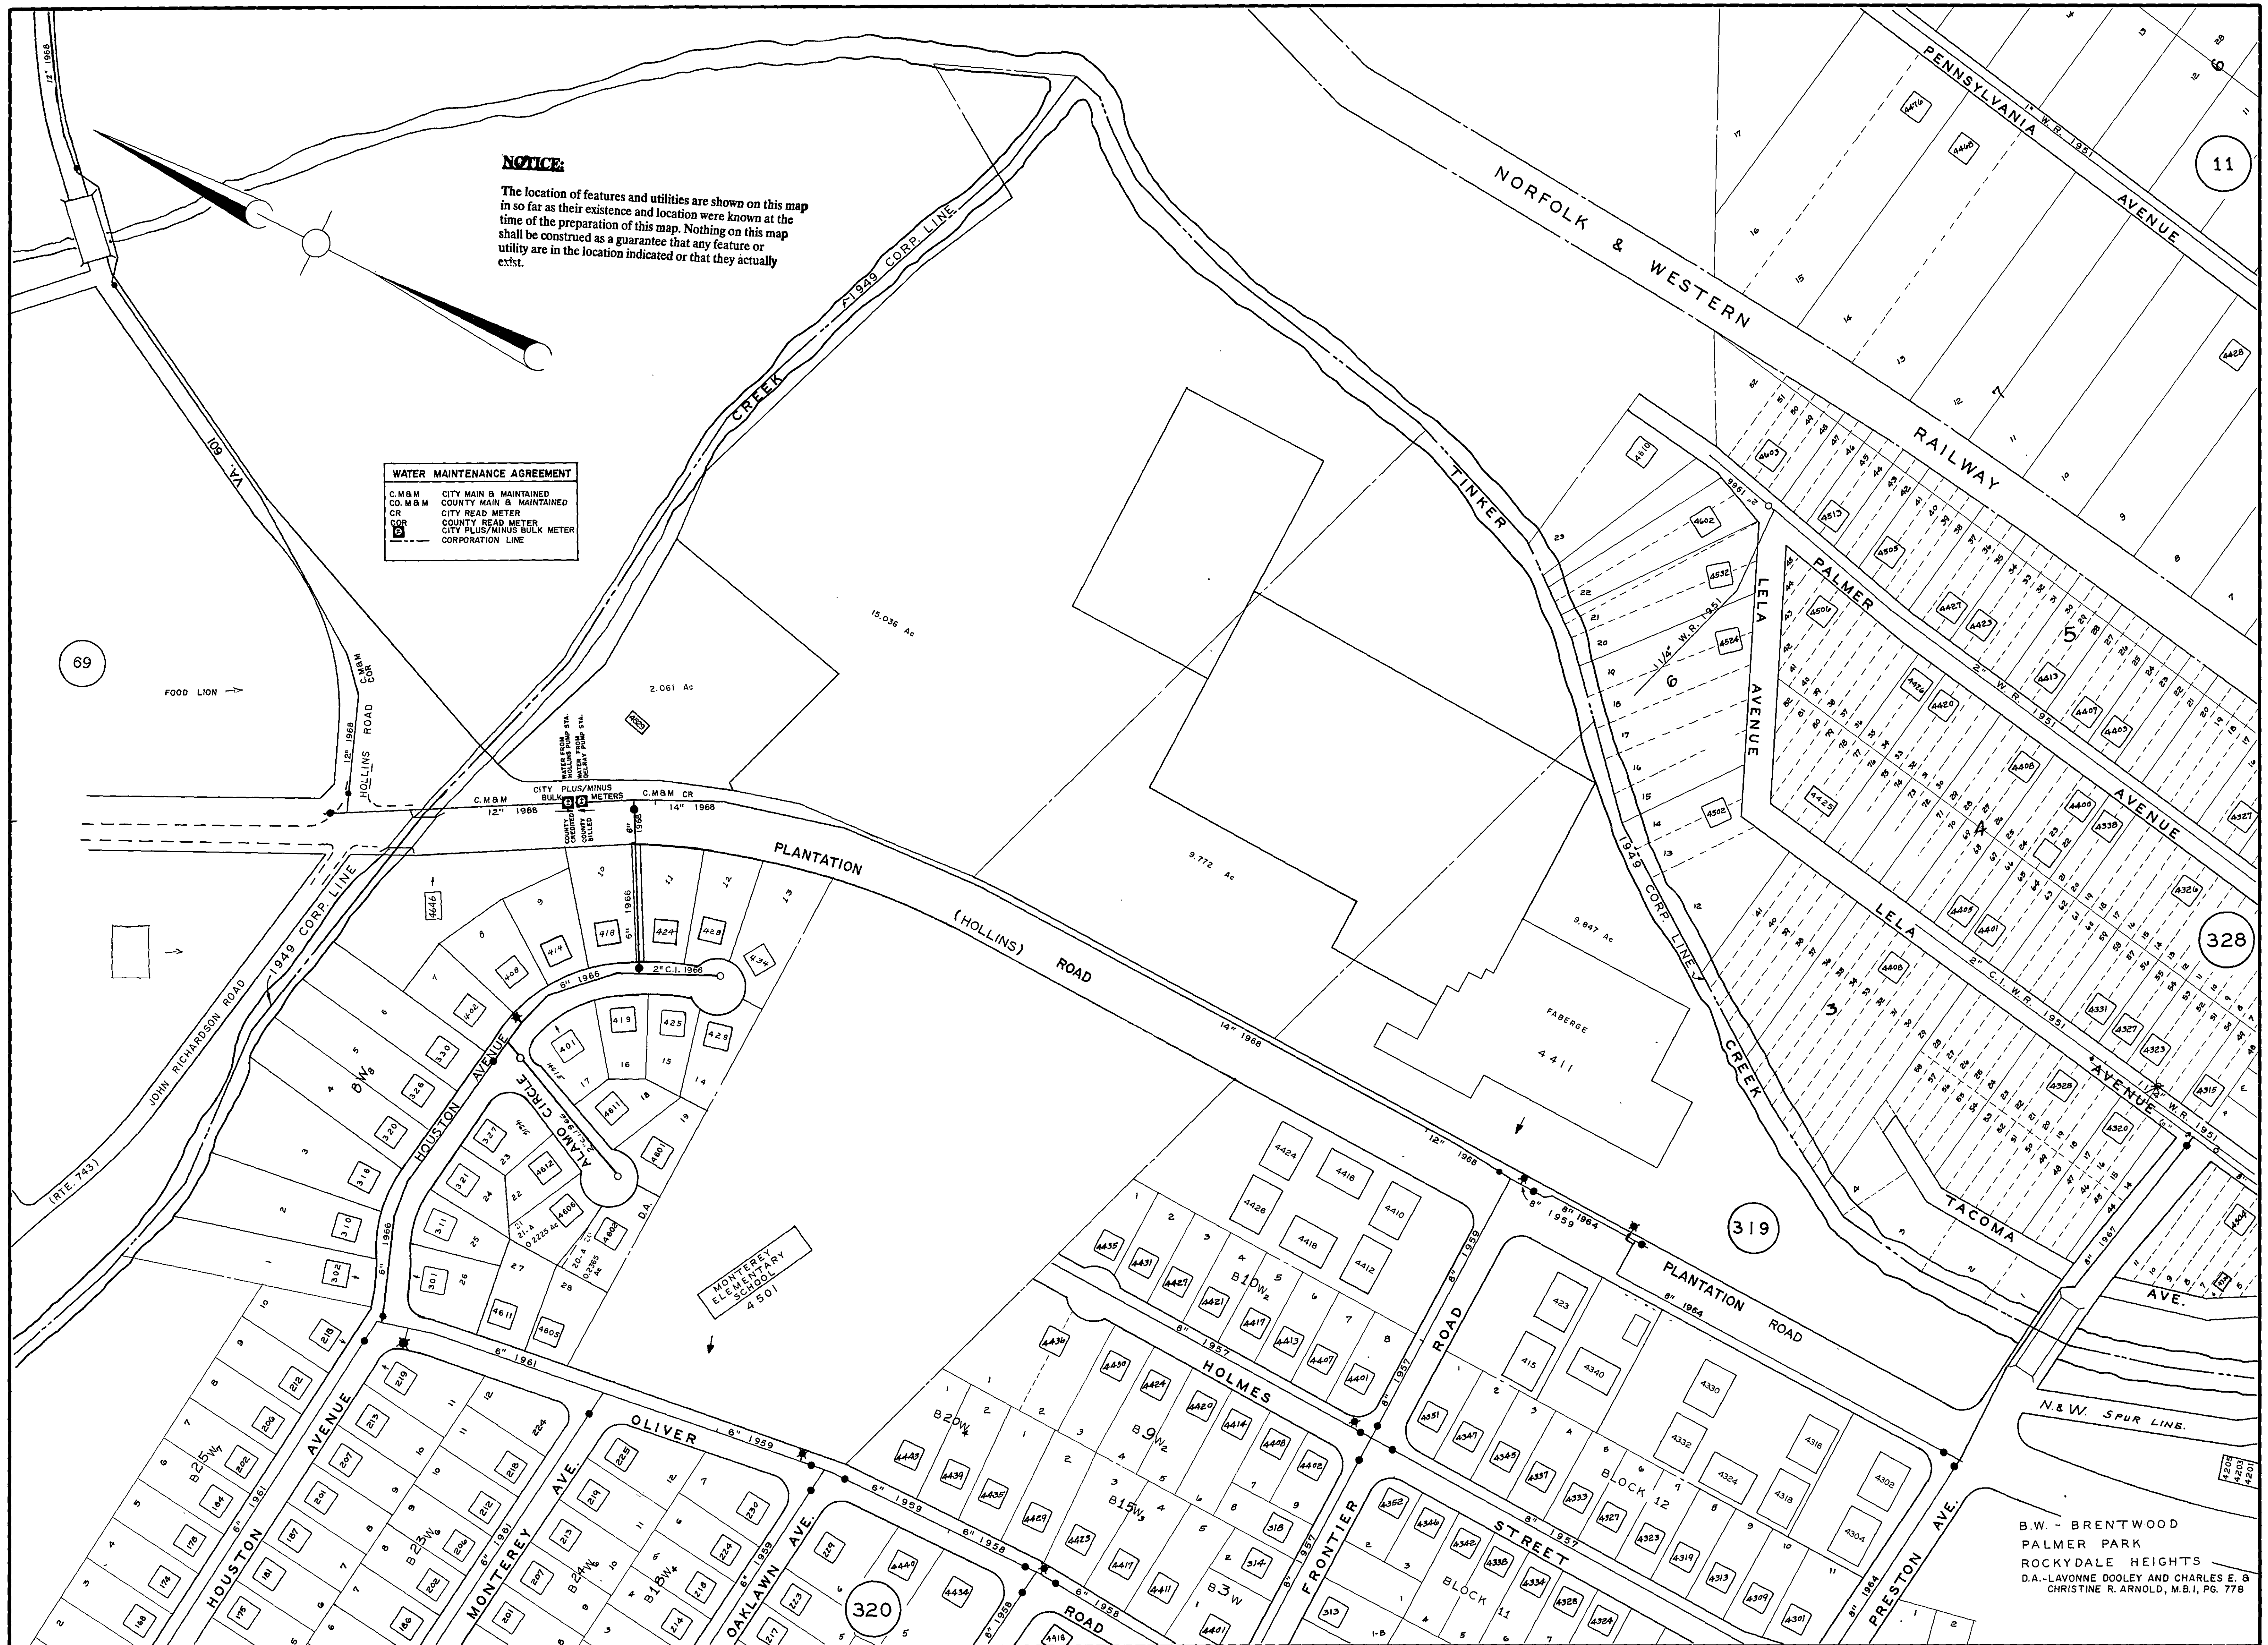

B.W. - BRENTWOOD
 PALMER PARK
 ROCKYDALE HEIGHTS
 D.A. - LAVONNE DOOLEY AND CHARLES E. &
 CHRISTINE R. ARNOLD, M.B.I., PG. 778