


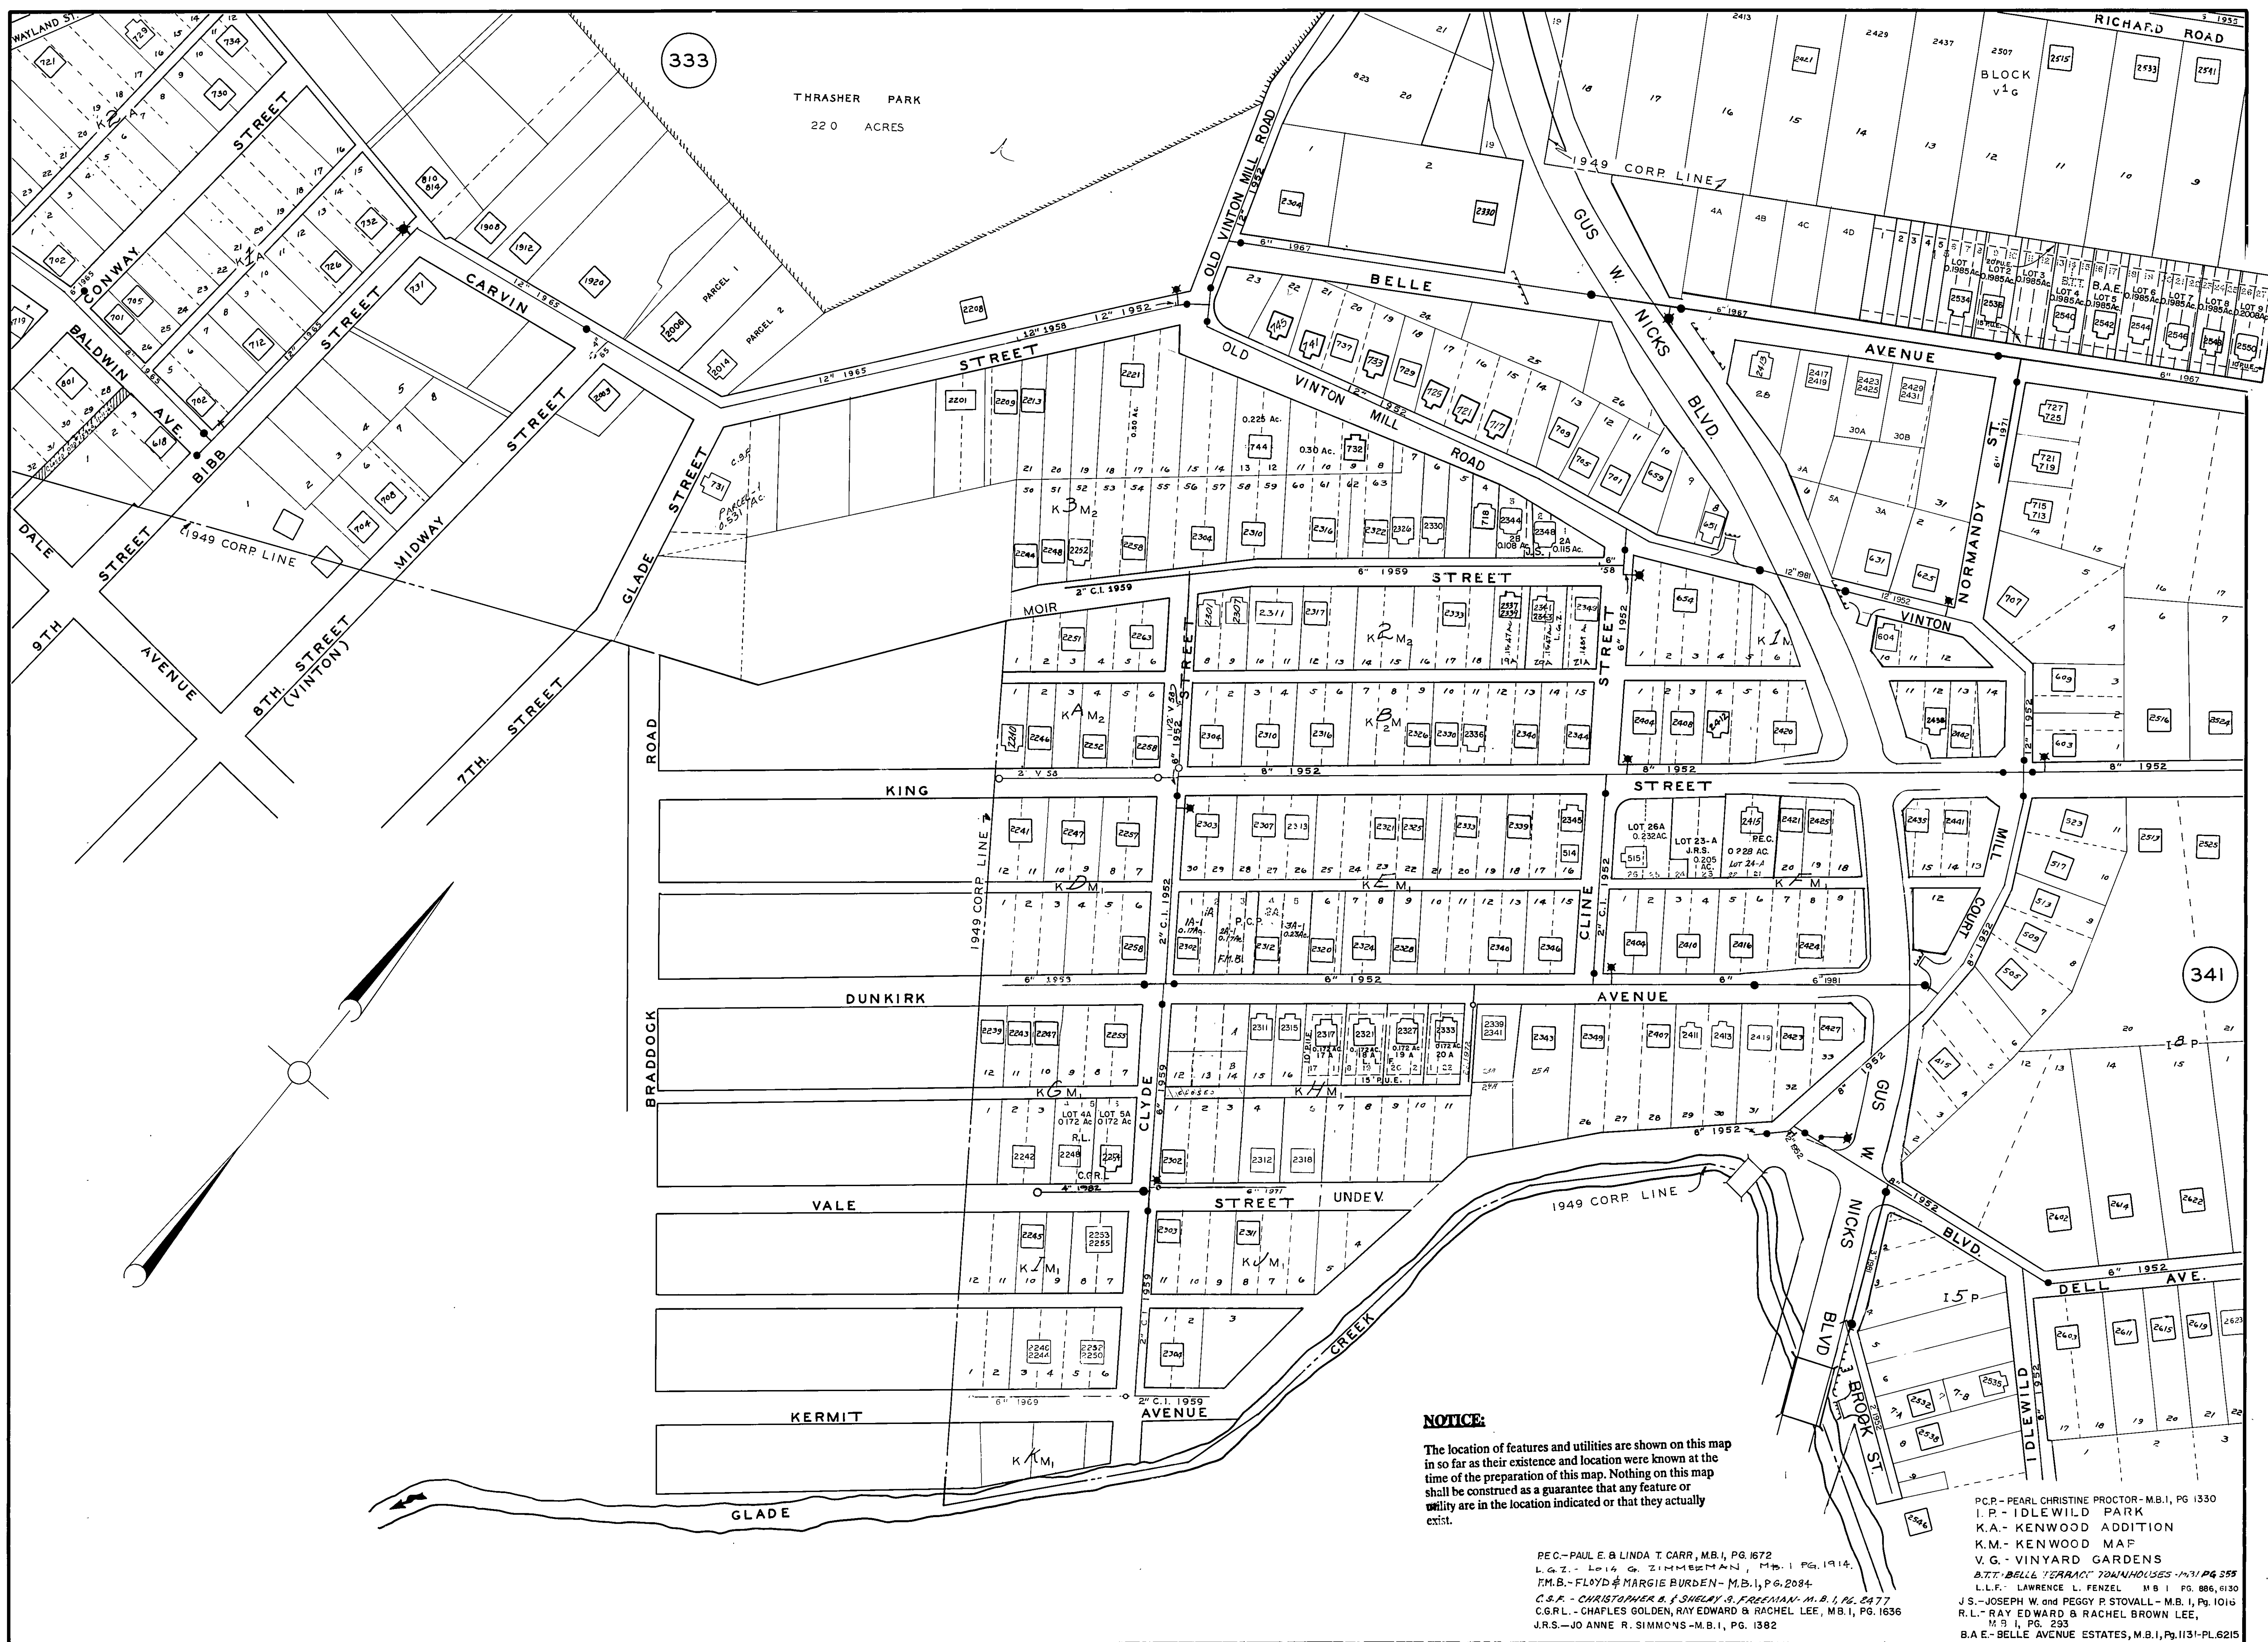

NOTICE:

The location of features and utilities are shown on this map in so far as their existence and location were known at the time of the preparation of this map. Nothing on this map shall be construed as a guarantee that any feature or utility are in the location indicated or that they actually exist.

REC.-PAUL E. & LINDA T. CARR, M.B.I., PG. 1672
L.G.Z.-LOIS G. ZIMMERMAN, M.B.I., PG. 1914
F.M.B.-FLOYD & MARGIE BURDEN-M.B.I., PG. 2084
C.S.F.-CHRISTOPHER & SHELLEY S. FREEMAN-M.B.I., PG. 2477
C.G.R.L.-CHARLES GOLDEN, RAY EDWARD & RACHEL LEE, M.B.I., PG. 1636
J.R.S.-JO ANNE R. SIMMONS-M.B.I., PG. 1382

P.C.P.-PEARL CHRISTINE PROCTOR-M.B.I., PG. 1330
I.P.-IDLEWILD PARK
K.A.-KENWOOD ADDITION
K.M.-KENWOOD MAP
V.G.-VINYARD GARDENS
B.T.T.-BELL TERRACE TOWNHOUSES-M.B.I., PG. 255
L.L.F.-LAWRENCE L. FENZEL-M.B.I., PG. 886, 8130
J.S.-JOSEPH W. & PEGGY P. STOVALL-M.B.I., PG. 1016
R.L.-RAY EDWARD & RACHEL BROWN LEE, M.B.I., PG. 293
B.A.E.-BELLE AVENUE ESTATES, M.B.I., PG. 1131-PL. 6215