


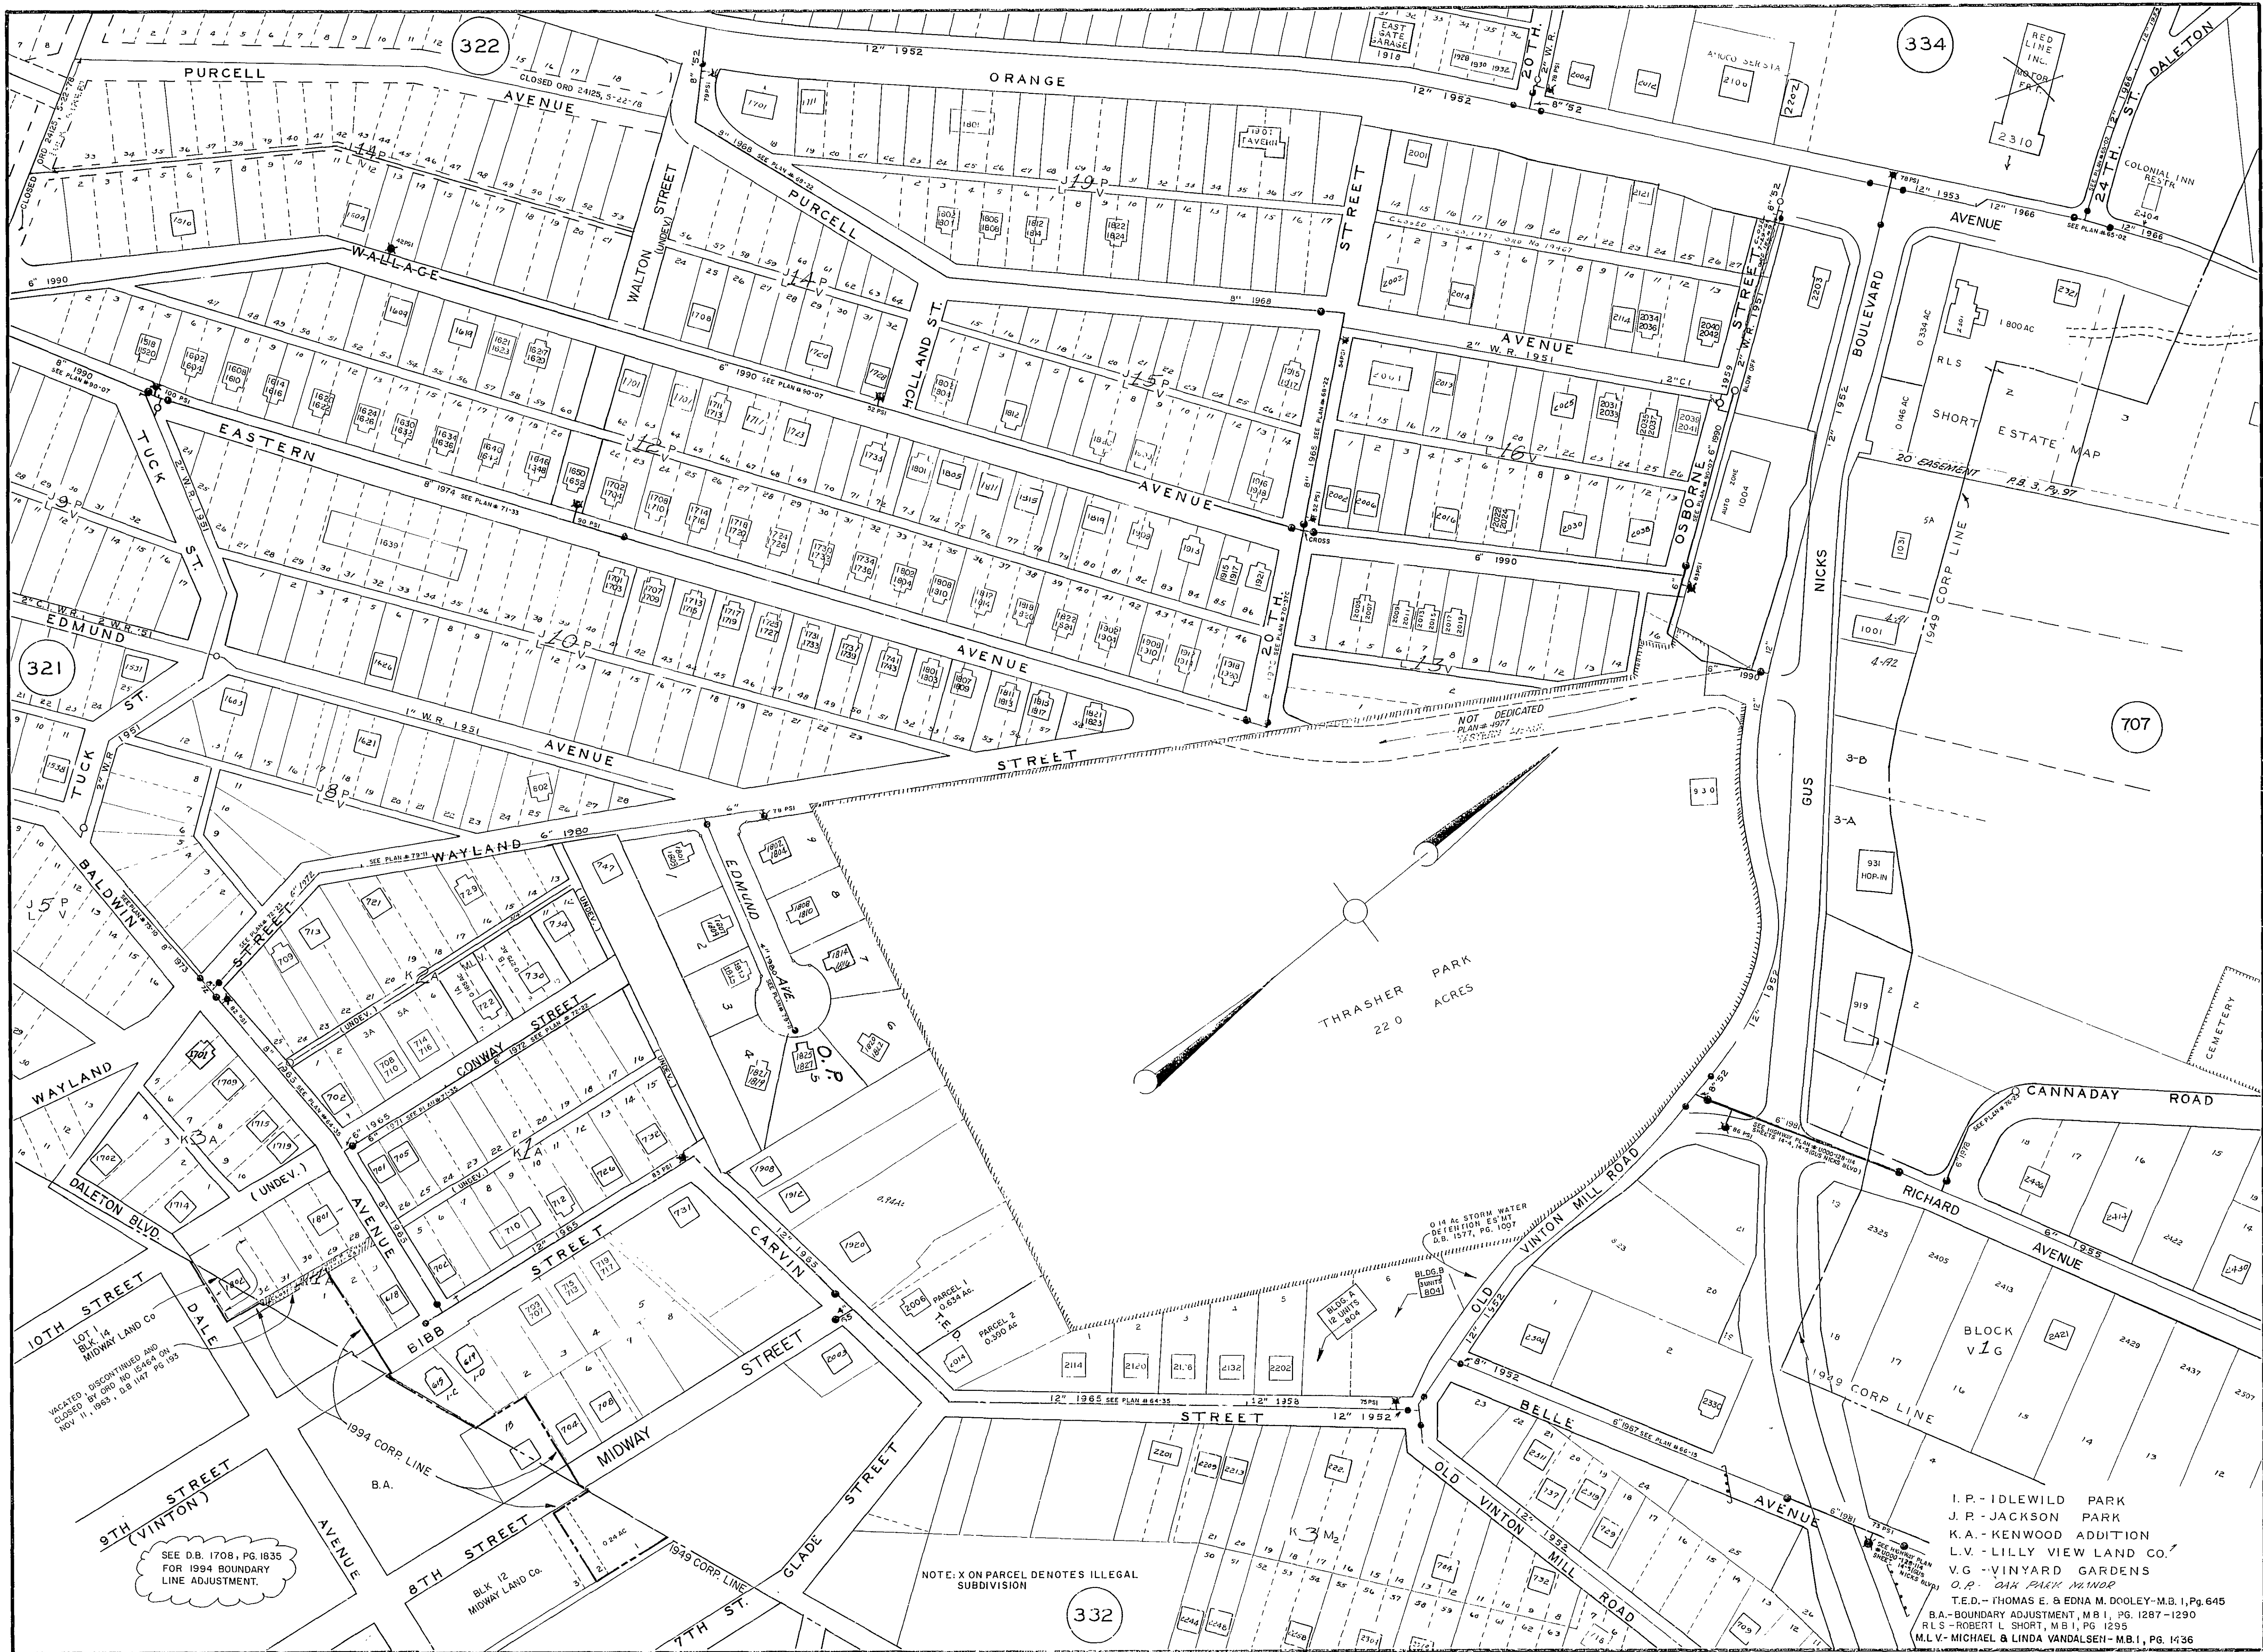

I.P. - IDLEWILD PARK
J.P. - JACKSON PARK
K.A. - KENWOOD ADDITION
L.V. - LILLY VIEW LAND CO.
V.G. - VINYARD GARDENS
O.P. - OAK PARK MINOR
T.E.D. - THOMAS E. & EDNA M. DOOLEY-M.B. 1, Pg. 645
B.A. - BOUNDARY ADJUSTMENT, M.B. 1, Pg. 1287-1290
R.L.S. - ROBERT L. SHORT, M.B. 1, Pg. 1295
M.L.V. - MICHAEL & LINDA VANDALSEN - M.B. 1, Pg. 1436

NOTE: X ON PARCEL DENOTES ILLEGAL SUBDIVISION

SEE D.B. 1708, PG. 1835 FOR 1994 BOUNDARY LINE ADJUSTMENT.