


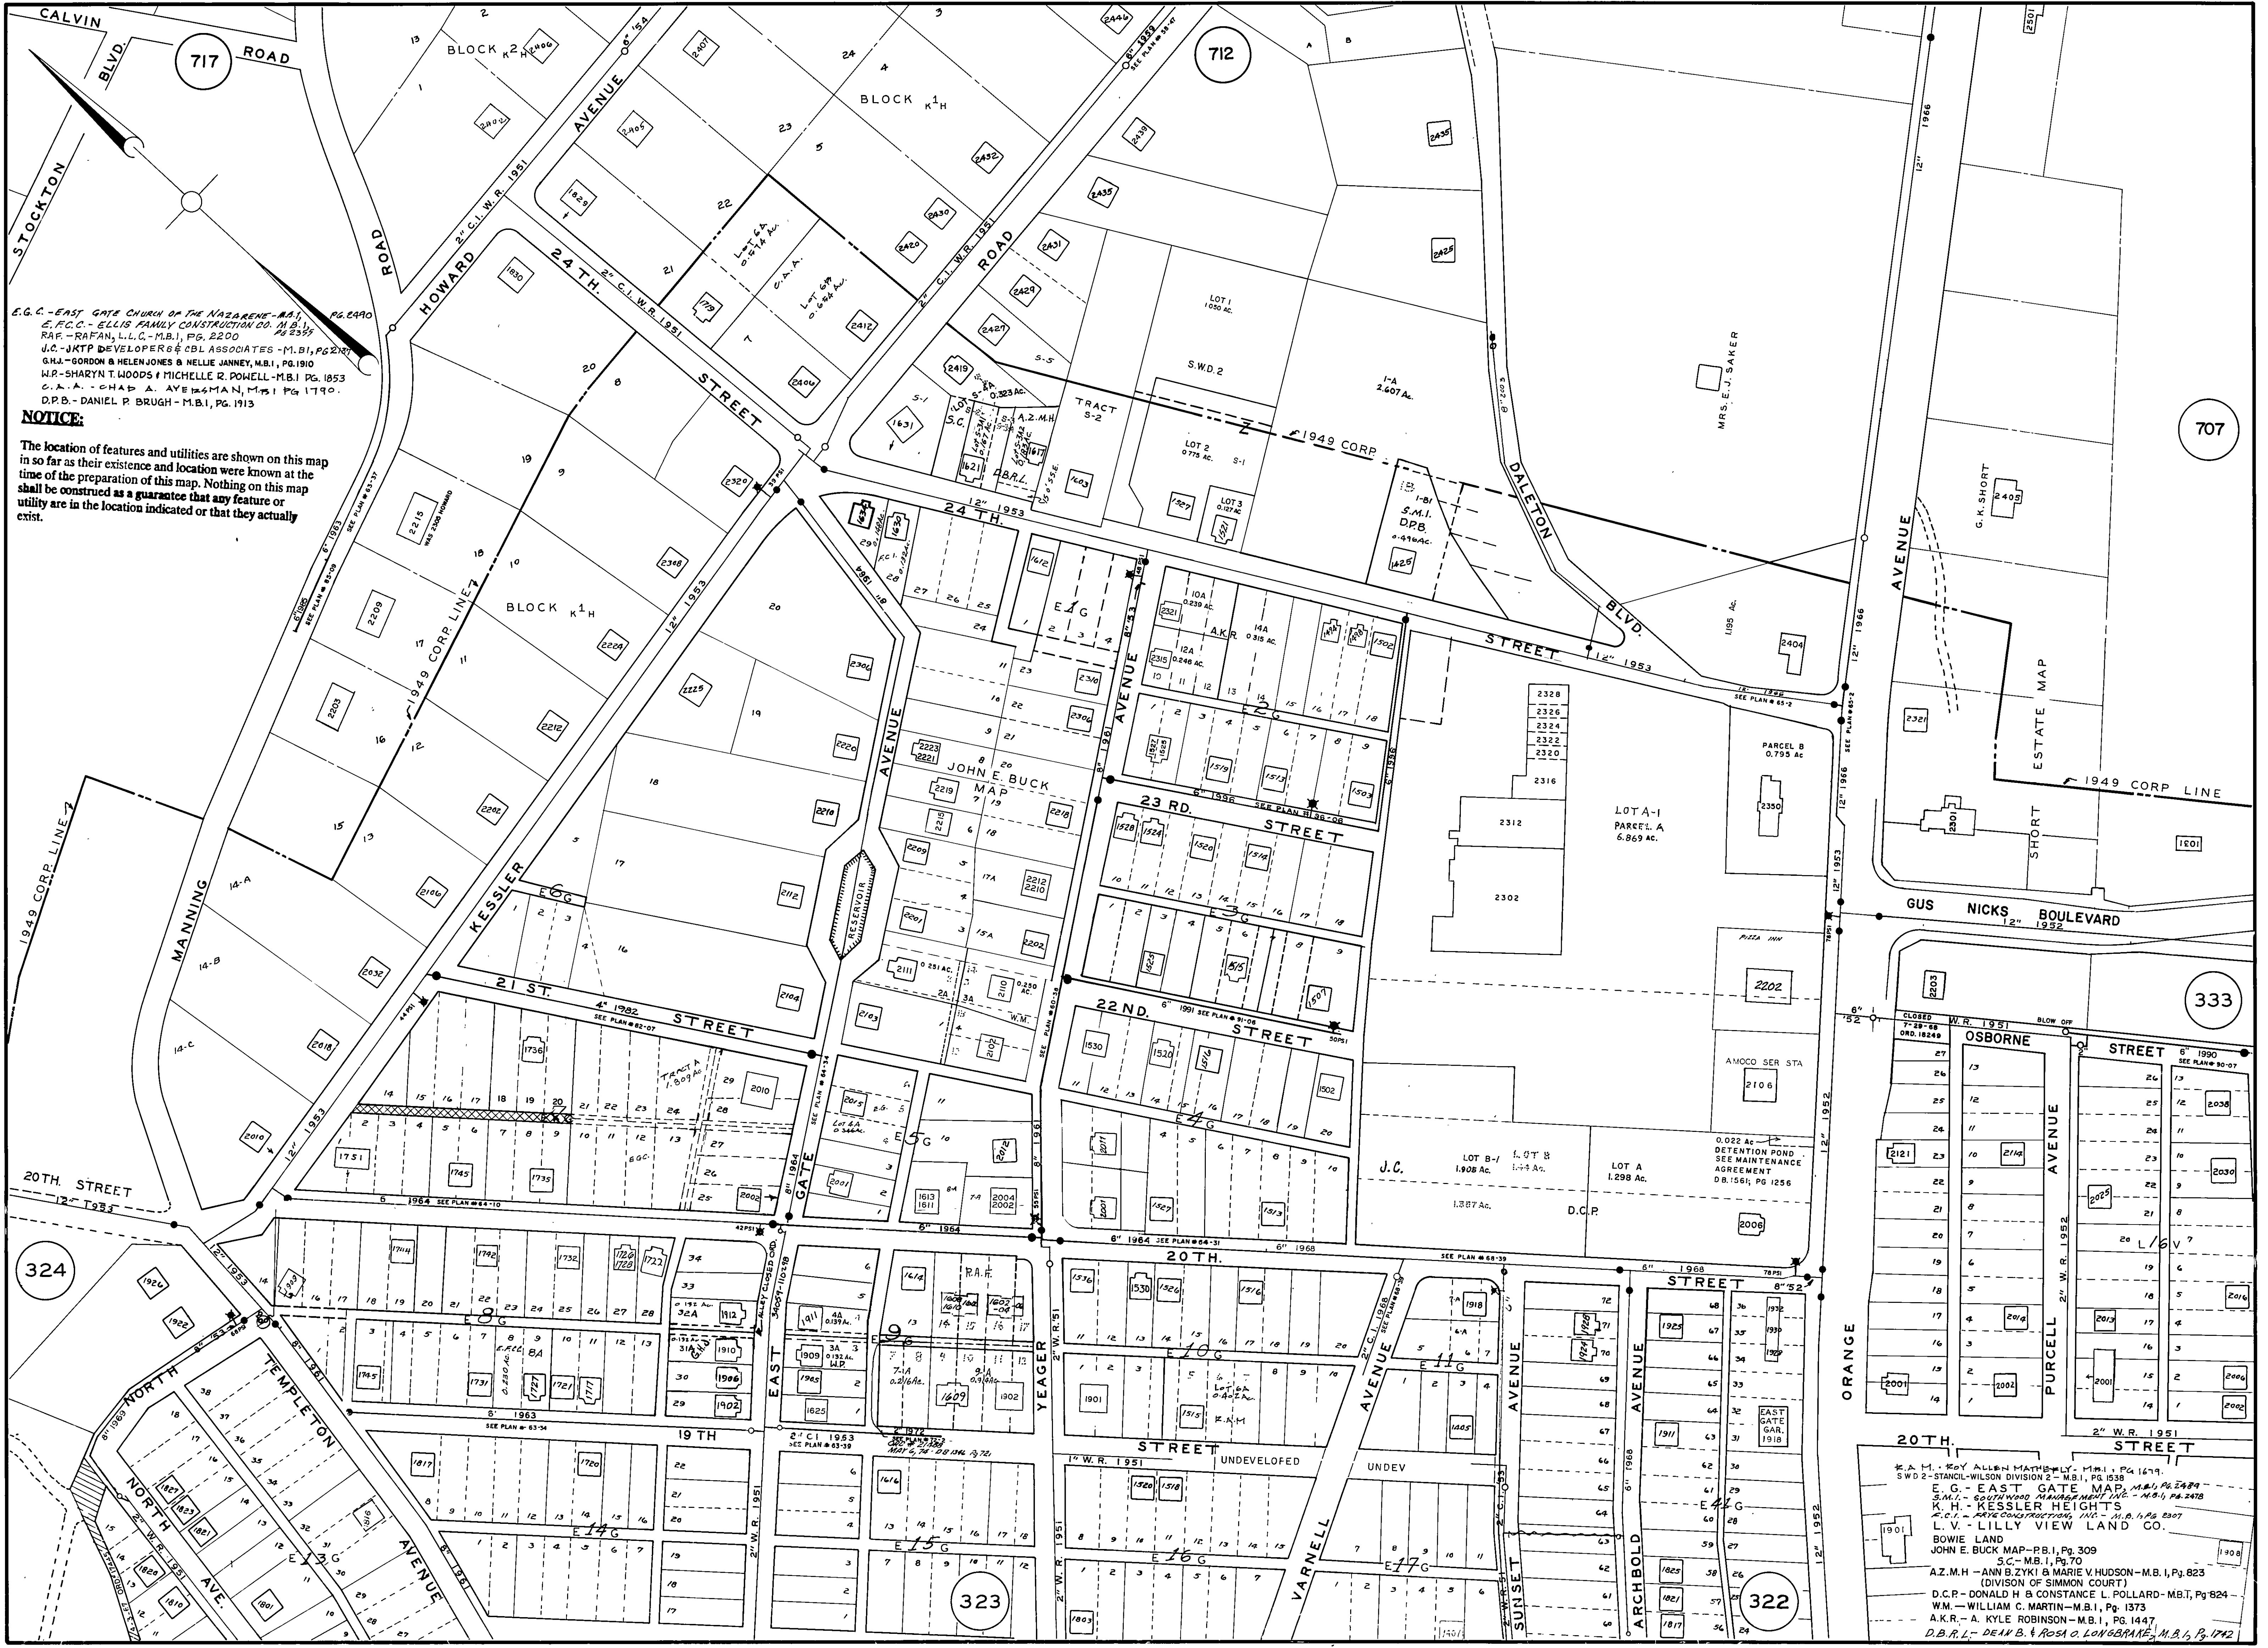

E.G.C. - EAST GATE CHURCH OF THE NAZARENE - M.B.I., PG. 2490
E.F.C.C. - ELLIS FAMILY CONSTRUCTION CO. M.B.I., PG. 2355
RAF - RAFAN, L.L.C. - M.B.I., PG. 2200
J.C. - J.K.T.P. DEVELOPERS & CBL ASSOCIATES - M.B.I., PG. 2207
G.H.J. - GORDON & HELEN JONES & NELLIE JANNEY, M.B.I., PG. 1910
W.R. - SHARYN T. WOODS & MICHELLE R. POWELL - M.B.I., PG. 1853
C.A.A. - CHAPMAN, AYE & MAN, M.B.I., PG. 1790
D.P.B. - DANIEL P. BRUGH - M.B.I., PG. 1913

NOTICE:
The location of features and utilities are shown on this map in so far as their existence and location were known at the time of the preparation of this map. Nothing on this map shall be construed as a guarantee that any feature or utility are in the location indicated or that they actually exist.

K.A.M. - KAY ALLEN MATHIAS - M.B.I., PG. 1679
S.W.D. - STANLEY WILSON DIVISION 2 - M.B.I., PG. 1938
E.G. - EAST GATE MAP - M.B.I., PG. 2489
S.M.I. - SOUTHWOOD MANAGEMENT INC. - M.B.I., PG. 2478
K.H. - KESSLER HEIGHTS
C.C.I. - CARLE CONSTRUCTION, INC. - M.B.I., PG. 2307
L.V. - LILLY VIEW LAND CO.
BOWIE LAND
JOHN E. BUCK MAP - M.B.I., PG. 309
S.C. - M.B.I., PG. 70
A.Z.M.H. - ANN B. ZYKI & MARIE V. HUDSON - M.B.I., PG. 823
(DIVISION OF SIMMON COURT)
D.C.P. - DONALD H. & CONSTANCE L. POLLARD - M.B.I., PG. 824
W.M. - WILLIAM C. MARTIN - M.B.I., PG. 1373
A.K.R. - A. KYLE ROBINSON - M.B.I., PG. 1447
D.B.R.L. - DEAN B. & ROSA C. LONGBRANE, M.B.I., PG. 1742