


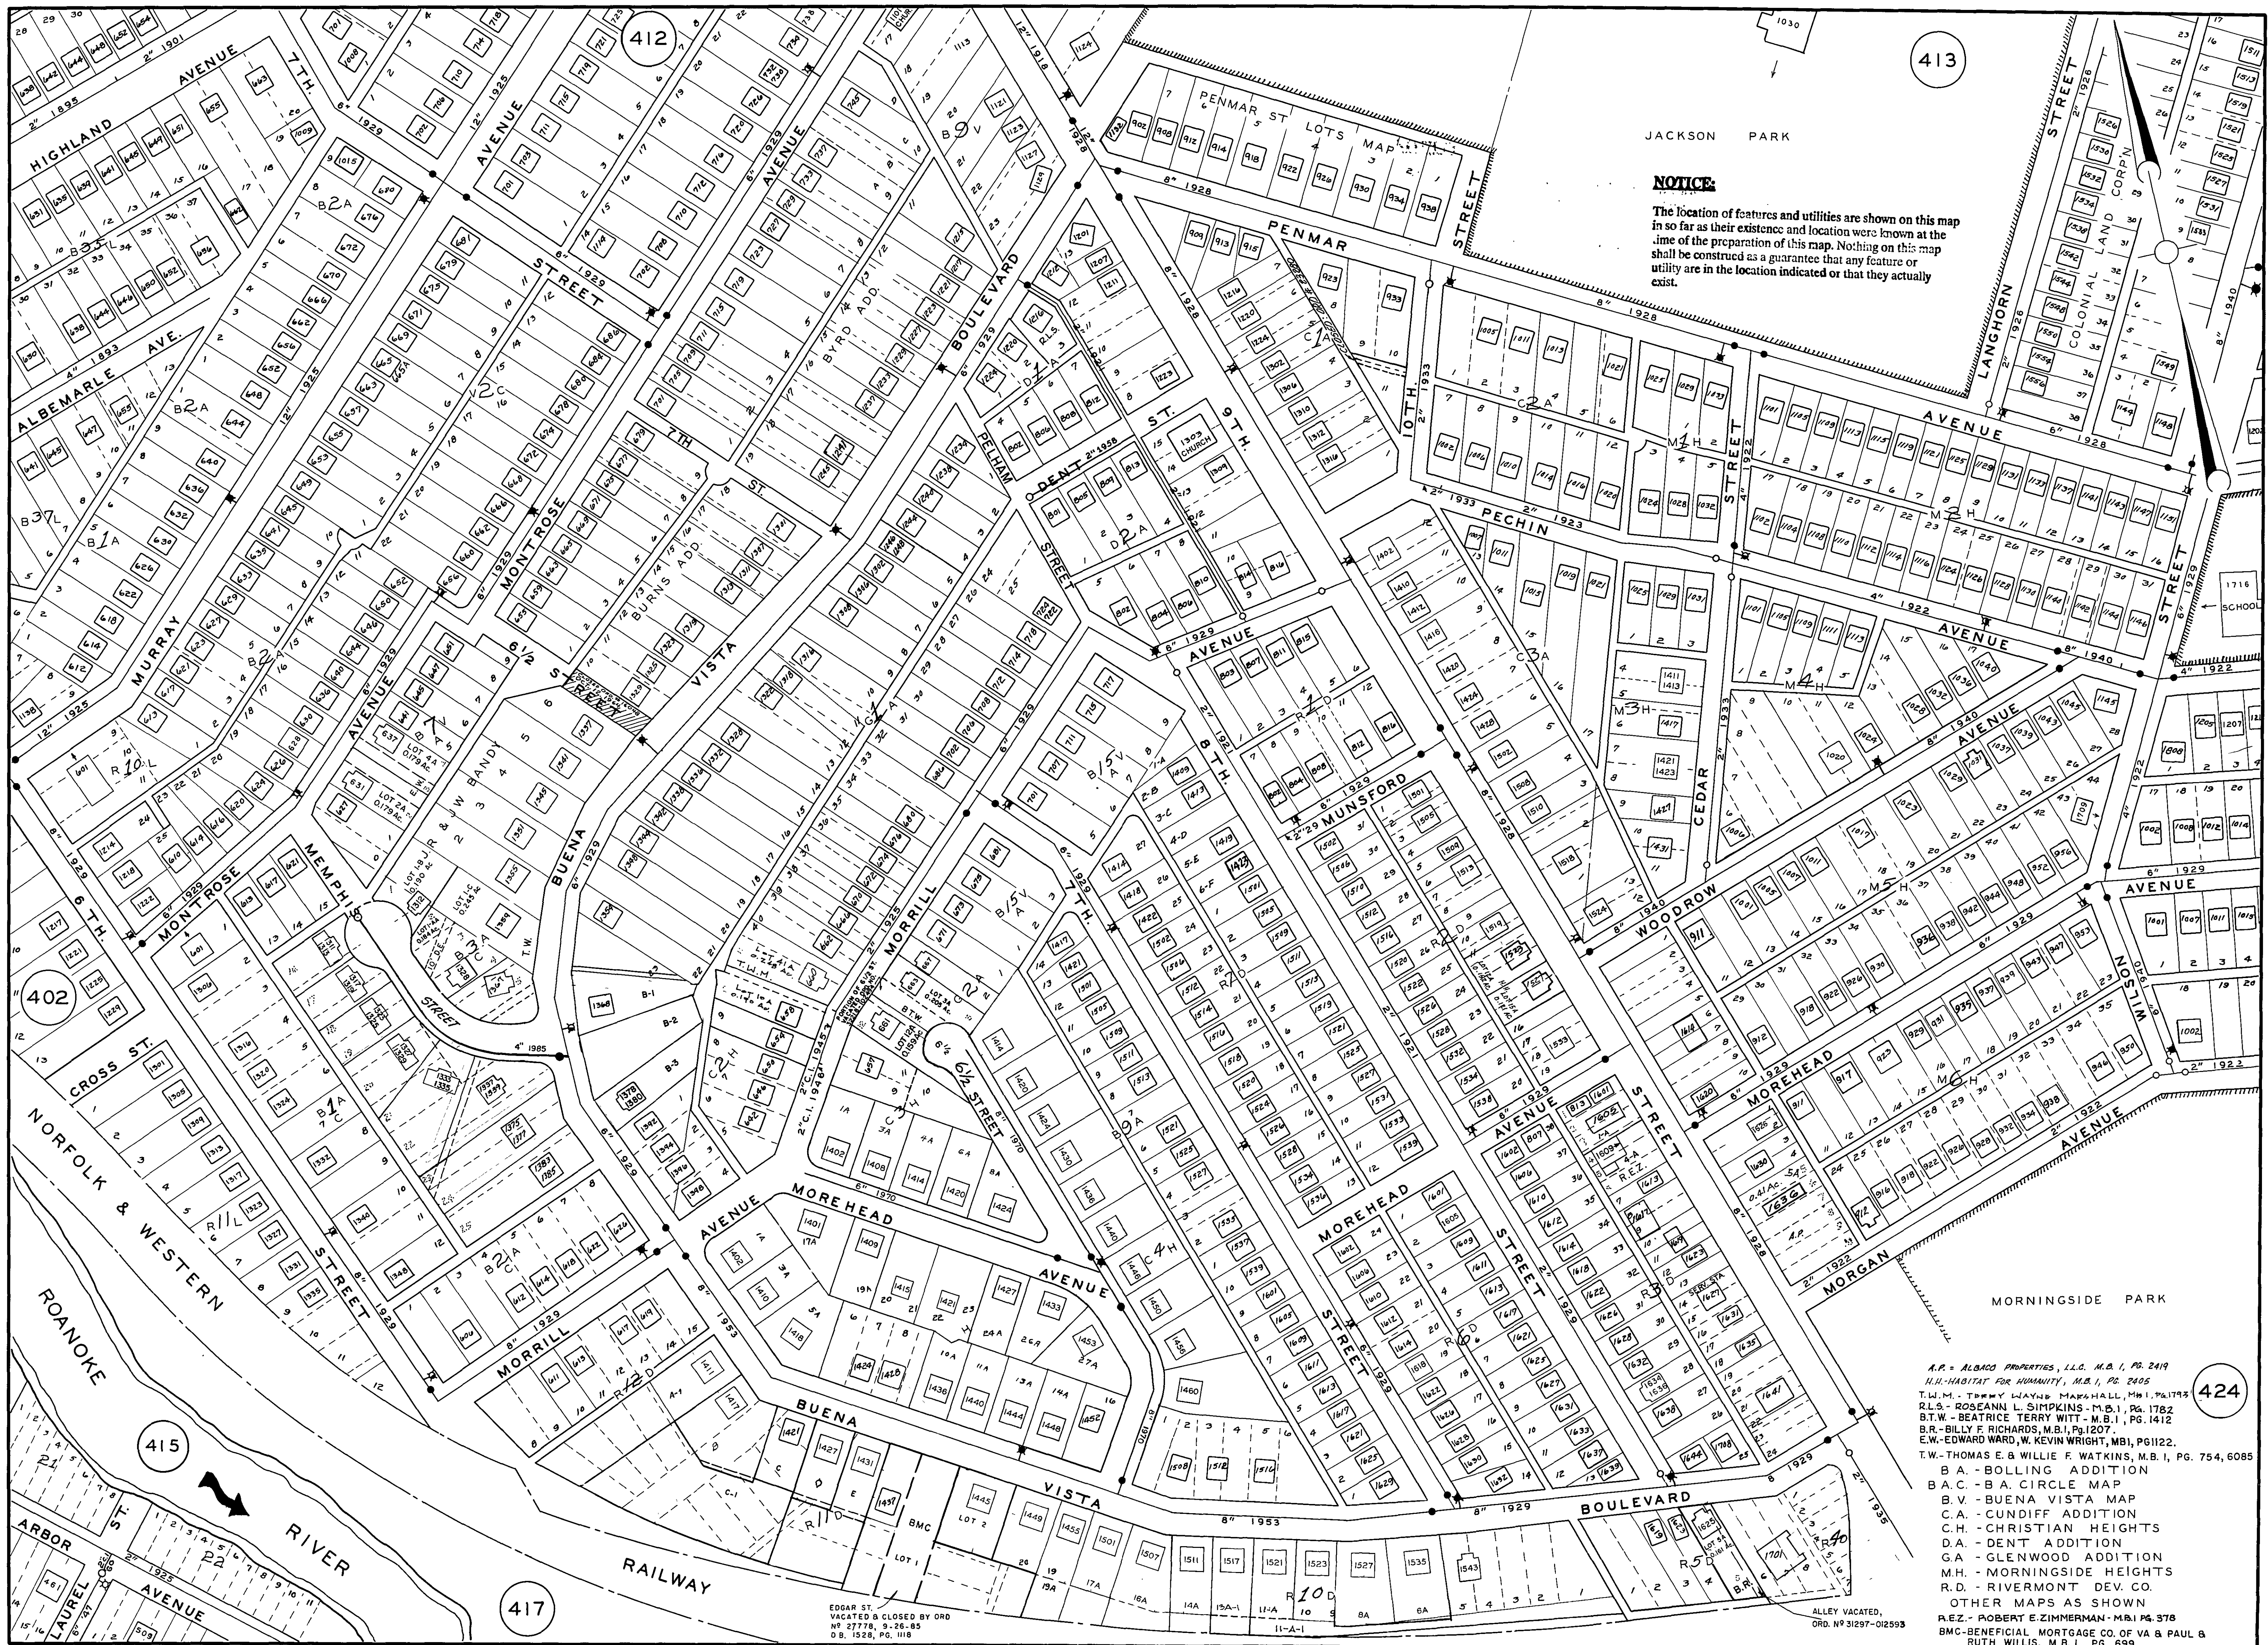

NOTICE:

The location of features and utilities are shown on this map in so far as their existence and location were known at the time of the preparation of this map. Nothing on this map shall be construed as a guarantee that any feature or utility are in the location indicated or that they actually exist.

- A.P. - ALBADO PROPERTIES, L.L.C. M.B. 1, PG. 2419
H.H. - HABITAT FOR HUMANITY, M.B. 1, PG. 2405
T.W.M. - TERRY WAYNE MARSHALL, M.B. 1, PG. 1793
R.L.S. - ROSEANN L. SIMPKINS, M.B. 1, PG. 1782
B.T.W. - BEATRICE TERRY WITT, M.B. 1, PG. 1412
B.R. - BILLY F. RICHARDS, M.B. 1, PG. 1207
E.W. - EDWARD WARD, M.B. 1, PG. 1207
T.W. - THOMAS E. & WILLIE F. WATKINS, M.B. 1, PG. 754, 6085
B.A. - BOLLING ADDITION
B.C. - BA. CIRCLE MAP
B.V. - BUENA VISTA MAP
C.A. - CUNDIFF ADDITION
C.H. - CHRISTIAN HEIGHTS
D.A. - DENT ADDITION
G.A. - GLENWOOD ADDITION
M.H. - MORNINGSIDE HEIGHTS
R.D. - RIVERMONT DEV. CO.
OTHER MAPS AS SHOWN
R.E.Z. - ROBERT E. ZIMMERMAN - M.B. 1, PG. 378
B.M.C. - BENEFICIAL MORTGAGE CO. OF VA & PAUL & RUTH WILLIS, M.B. 1, PG. 693