


NOTICE:

The location of features and utilities are shown on this map in so far as their existence and location were known at the time of the preparation of this map. Nothing on this map shall be construed as a guarantee that any feature or utility are in the location indicated or that they actually exist.

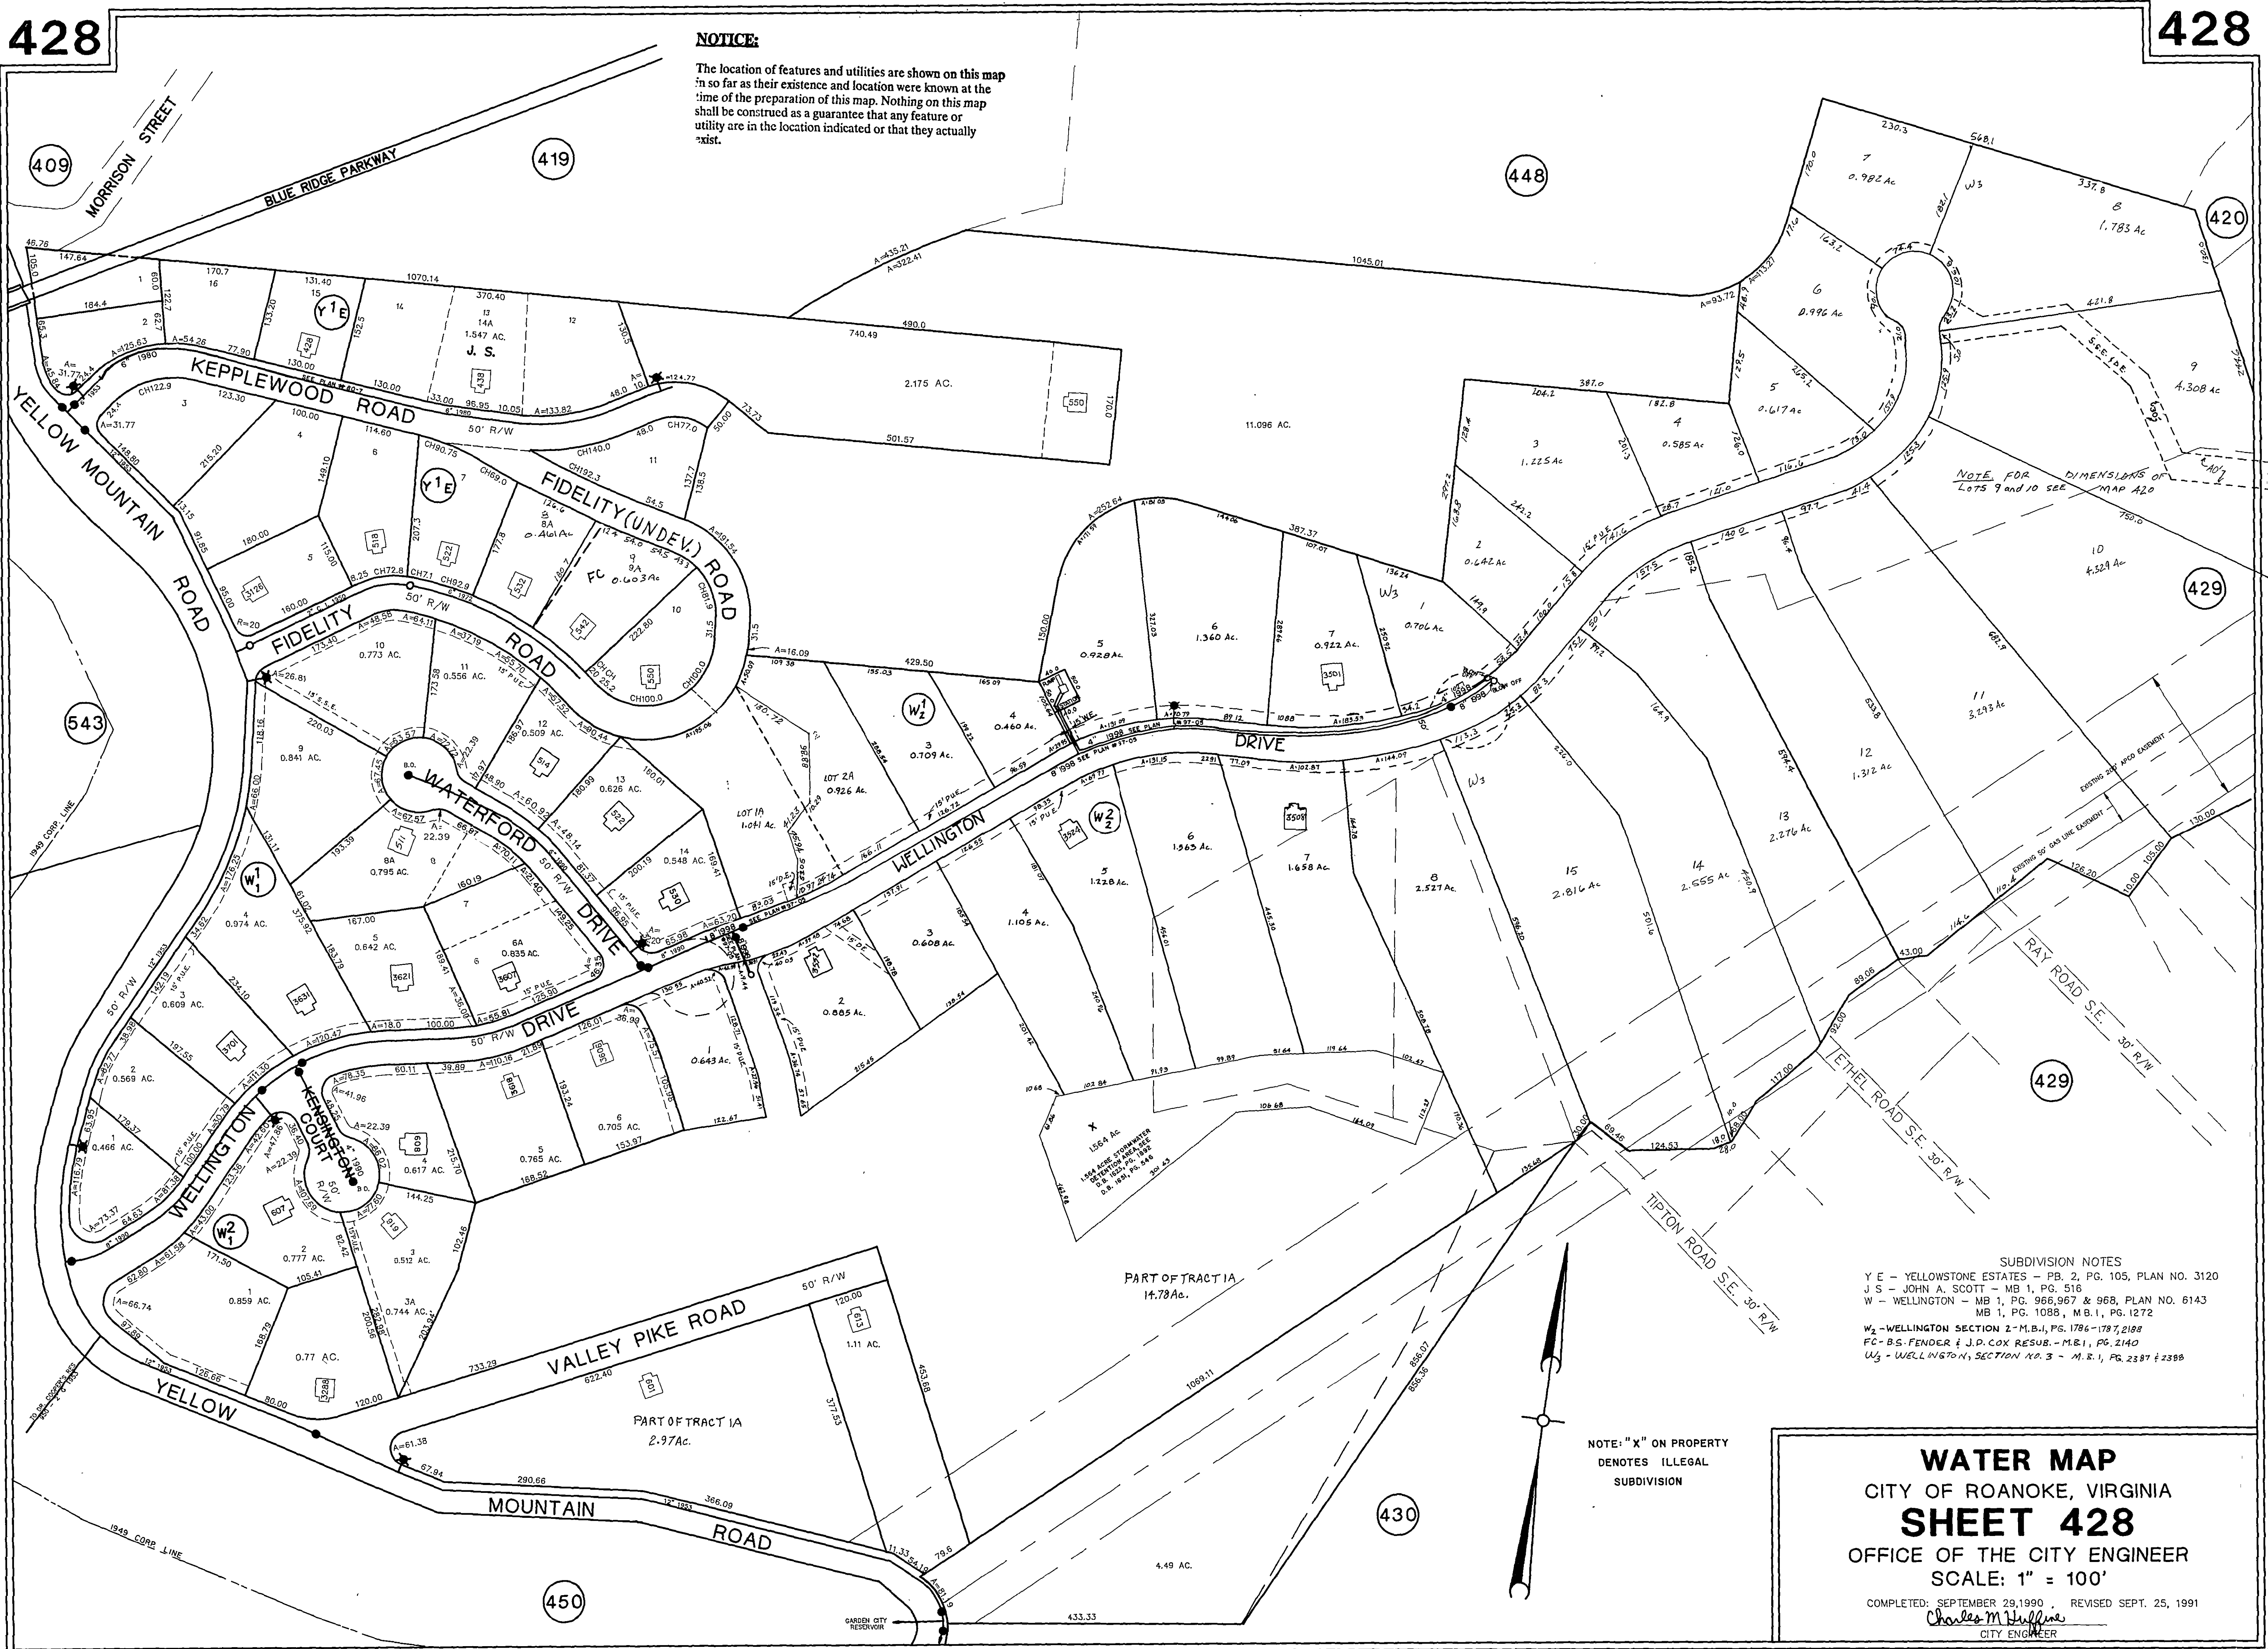

NOTE FOR DIMENSIONS OF LOTS 9 and 10 SEE MAP A20

SUBDIVISION NOTES

Y E - YELLOWSTONE ESTATES - PB. 2, PG. 105, PLAN NO. 3120
 J S - JOHN A. SCOTT - MB. 1, PG. 516
 W - WELLINGTON - MB. 1, PG. 966, 967 & 968, PLAN NO. 6143
 MB. 1, PG. 1088, M.B. 1, PG. 1272
 W₂ - WELLINGTON SECTION 2 - M.B. 1, PG. 1786 - 1787, 2108
 FC - B.S. FENDER & J.P. COX RESUB. - M.B. 1, PG. 2140
 W₃ - WELLINGTON, SECTION NO. 3 - M.B. 1, PG. 2387 & 2388

NOTE: "X" ON PROPERTY
 DENOTES ILLEGAL
 SUBDIVISION

WATER MAP
 CITY OF ROANOKE, VIRGINIA
SHEET 428
 OFFICE OF THE CITY ENGINEER
 SCALE: 1" = 100'

COMPLETED: SEPTEMBER 29, 1990 REVISED: SEPT. 25, 1991
 Charles M. Haffner
 CITY ENGINEER