


NOTICE:

The location of features and utilities are shown on this map in so far as their existence and location were known at the time of the preparation of this map. Nothing on this map shall be construed as a guarantee that any feature or utility are in the location indicated or that they actually exist.

450

430

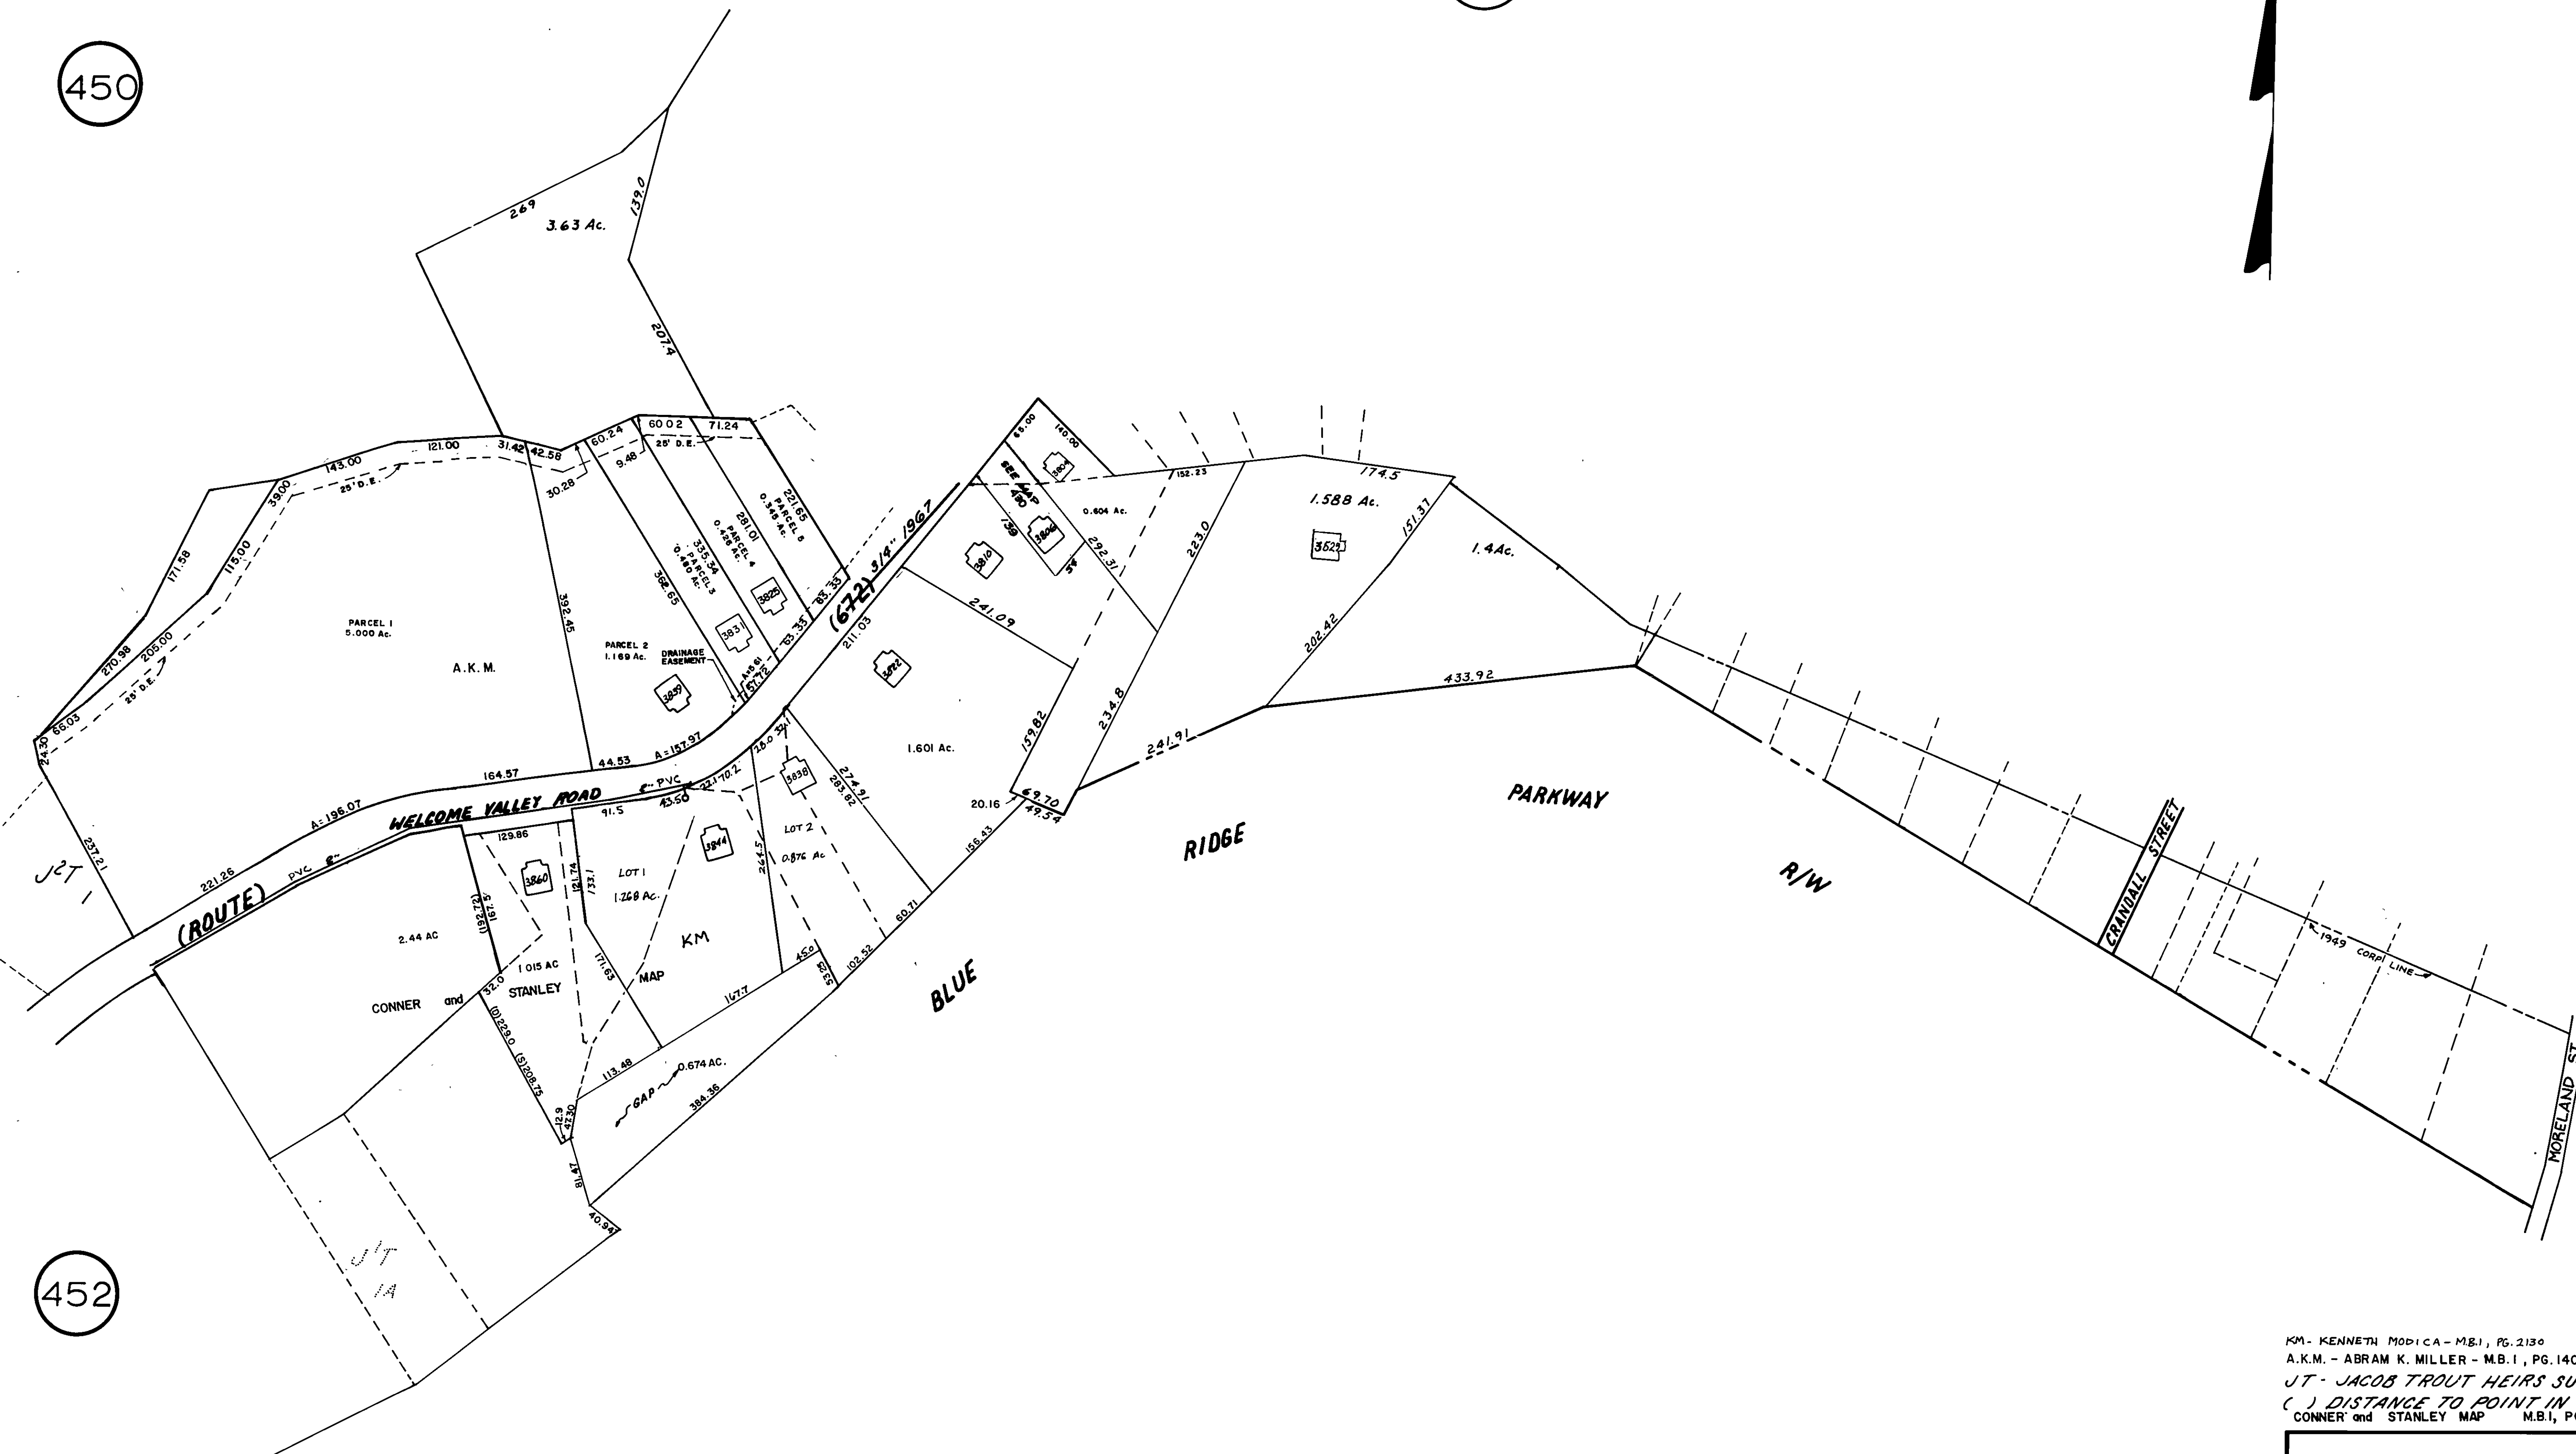

KM - KENNETH MODICA - M.B.I., PG. 2130
A.K.M. - ABRAM K. MILLER - M.B.I., PG. 1407
JT - JACOB TROUT HEIRS SUB D.B. 300, P. 408
() DISTANCE TO POINT IN ROAD
CONNER and STANLEY MAP M.B.I., PG. 536

WATER MAP
CITY OF ROANOKE, VA.
SHEET NO. 451
OFFICE OF THE CITY ENGINEER

DRAWN BY:	DATE:
FIELD WORK BY:	DATE:
RECORD WORK BY:	DATE:
CHECKED BY:	DATE:
SCALE: 1"=100'	REVISED

Thomas J. Beach
CITY ENGINEER