


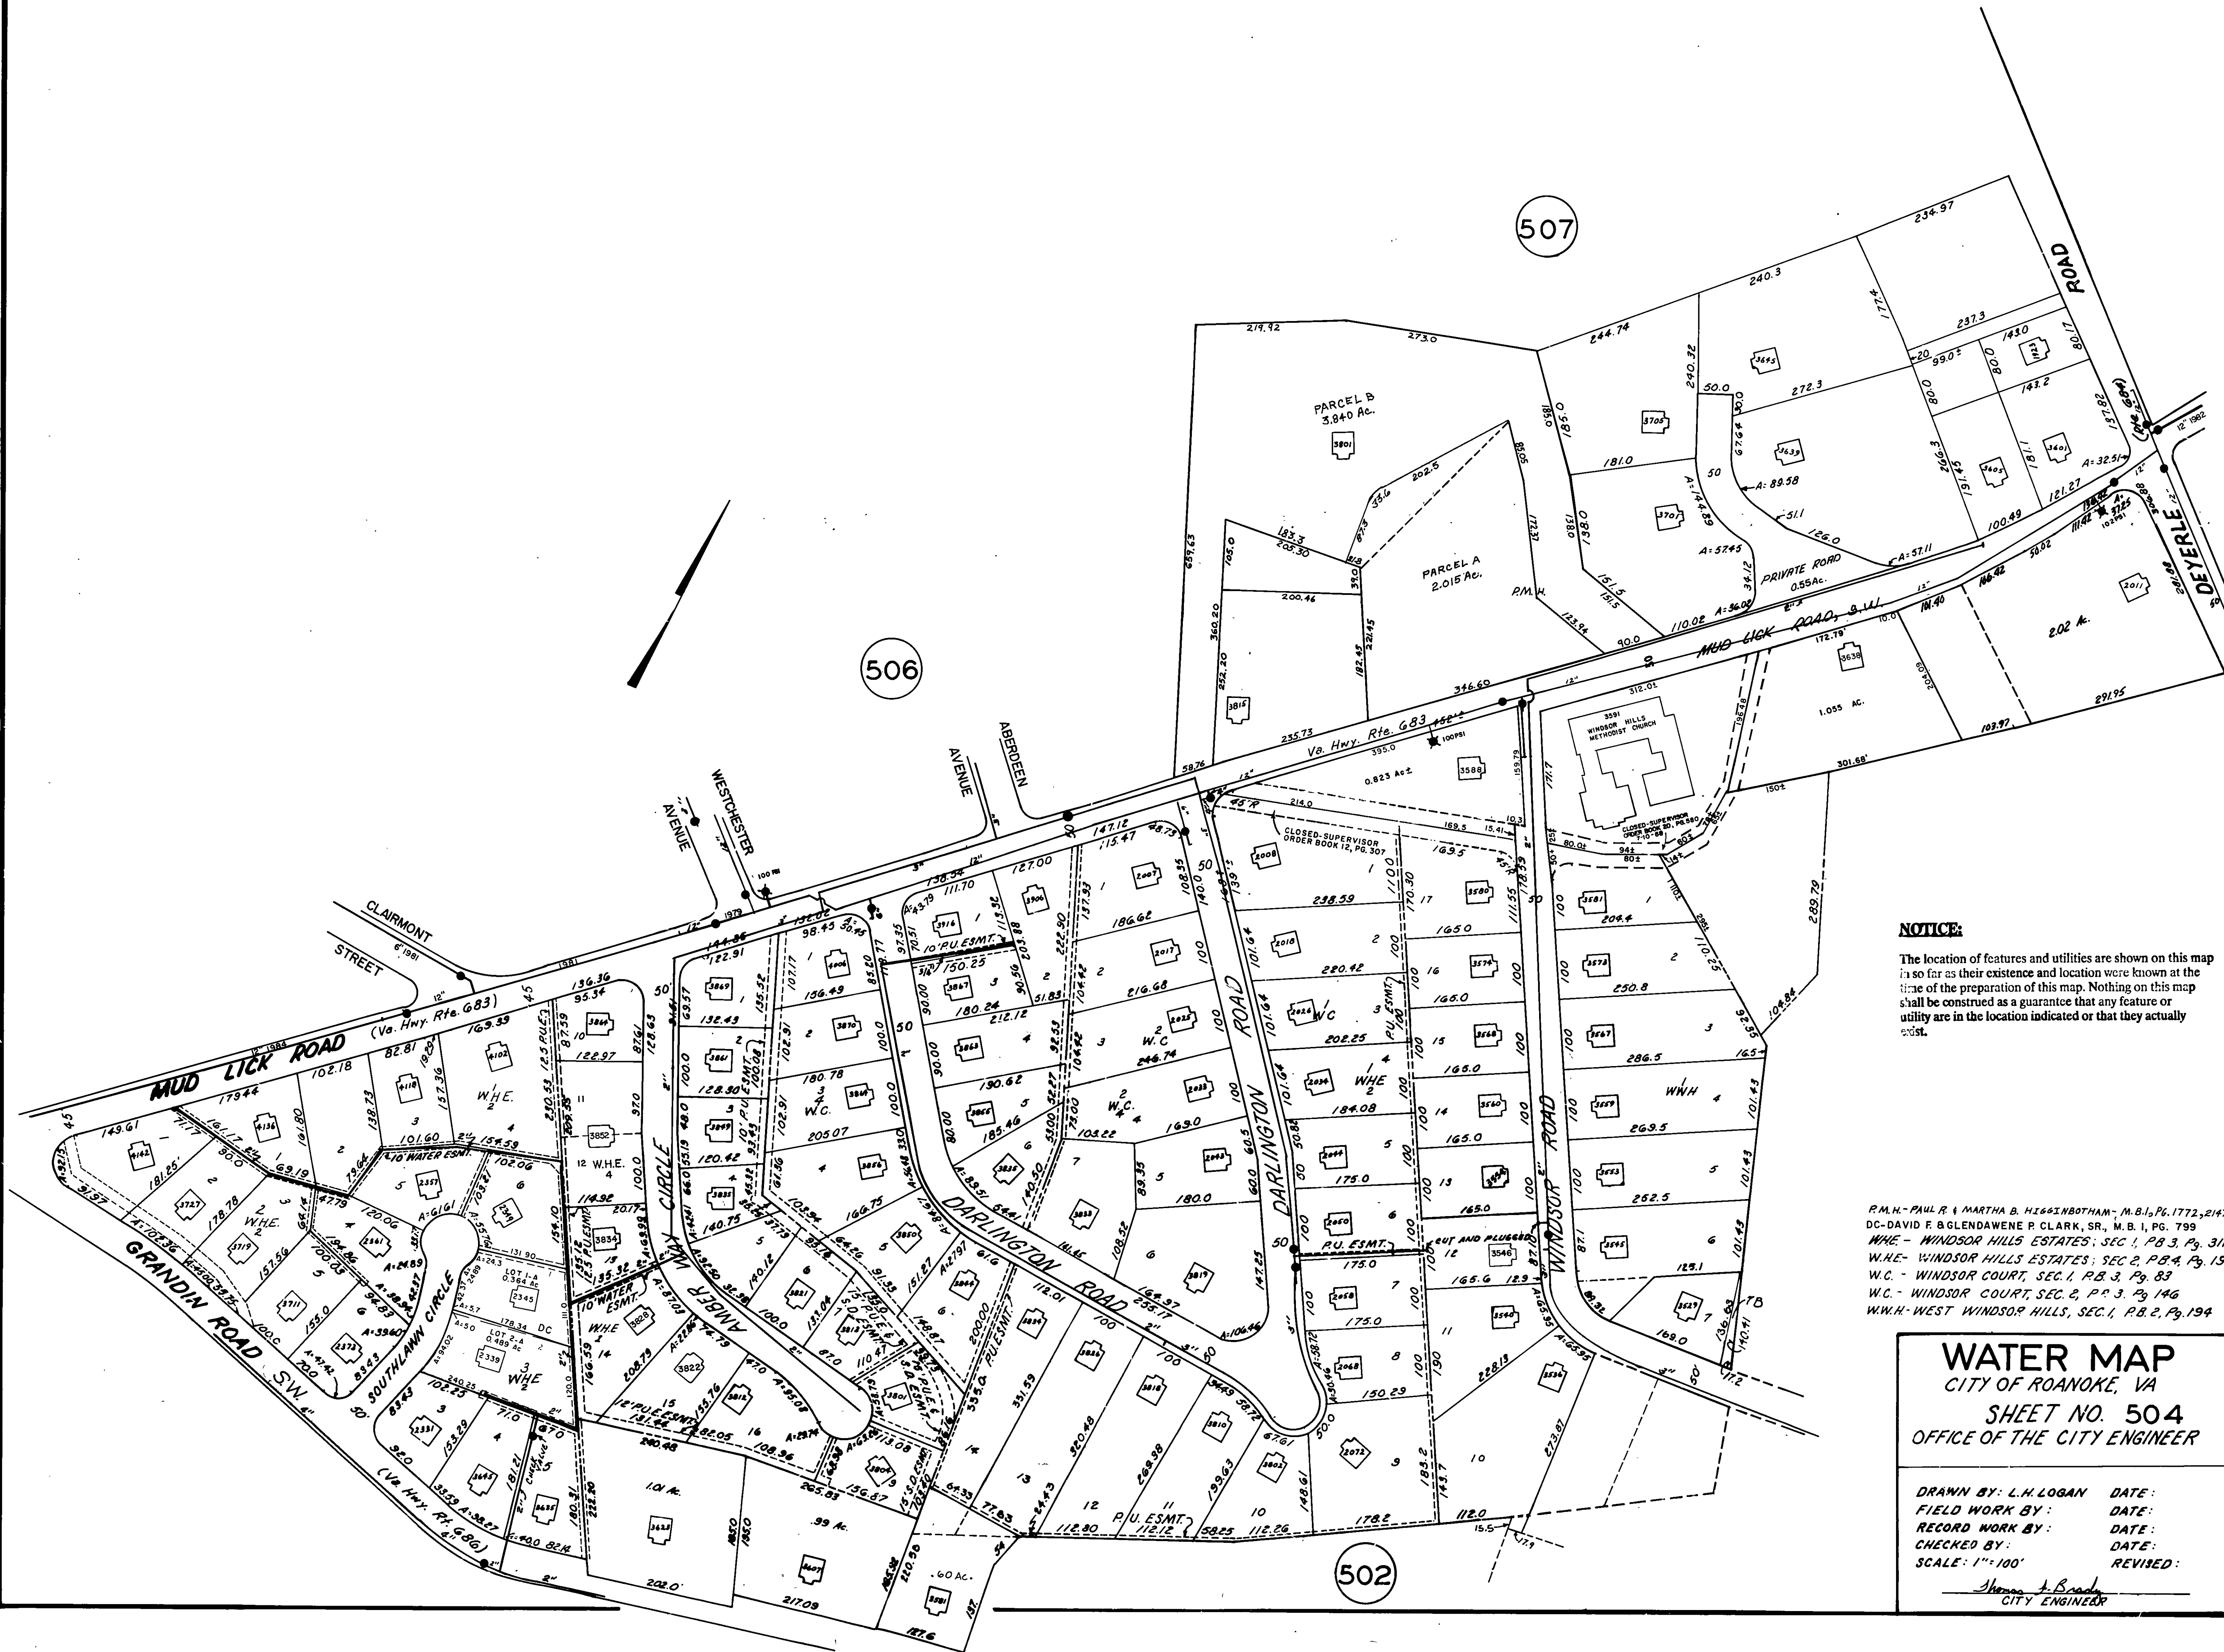

**NOTICE:**  
The location of features and utilities are shown on this map in so far as their existence and location were known at the time of the preparation of this map. Nothing on this map shall be construed as a guarantee that any feature or utility are in the location indicated or that they actually exist.

R.M.H.- PAUL R. & MARTHA B. HIGGINBOTHAM - M.B. 1, Pg. 172, 2147  
DC- DAVID F. & GLENDAWENE P. CLARK, SR., M.B. 1, Pg. 799  
WHE- WINDSOR HILLS ESTATES; SEC. 1, P.B. 3, Pg. 311  
W.H.E- WINDSOR HILLS ESTATES; SEC. 2, P.B. 4, Pg. 19  
W.C- WINDSOR COURT, SEC. 1, P.B. 3, Pg. 83  
W.C- WINDSOR COURT, SEC. 2, P.B. 3, Pg. 146  
W.W.H- WEST WINDSOR HILLS, SEC. 1, P.B. 2, Pg. 194

**WATER MAP**  
CITY OF ROANOKE, VA  
**SHEET NO. 504**  
OFFICE OF THE CITY ENGINEER

DRAWN BY: L.H. LOGAN      DATE:  
FIELD WORK BY:      DATE:  
RECORD WORK BY:      DATE:  
CHECKED BY:      DATE:  
SCALE: 1"=100'      REVISED:  
*Shenna J. Brady*  
CITY ENGINEER