


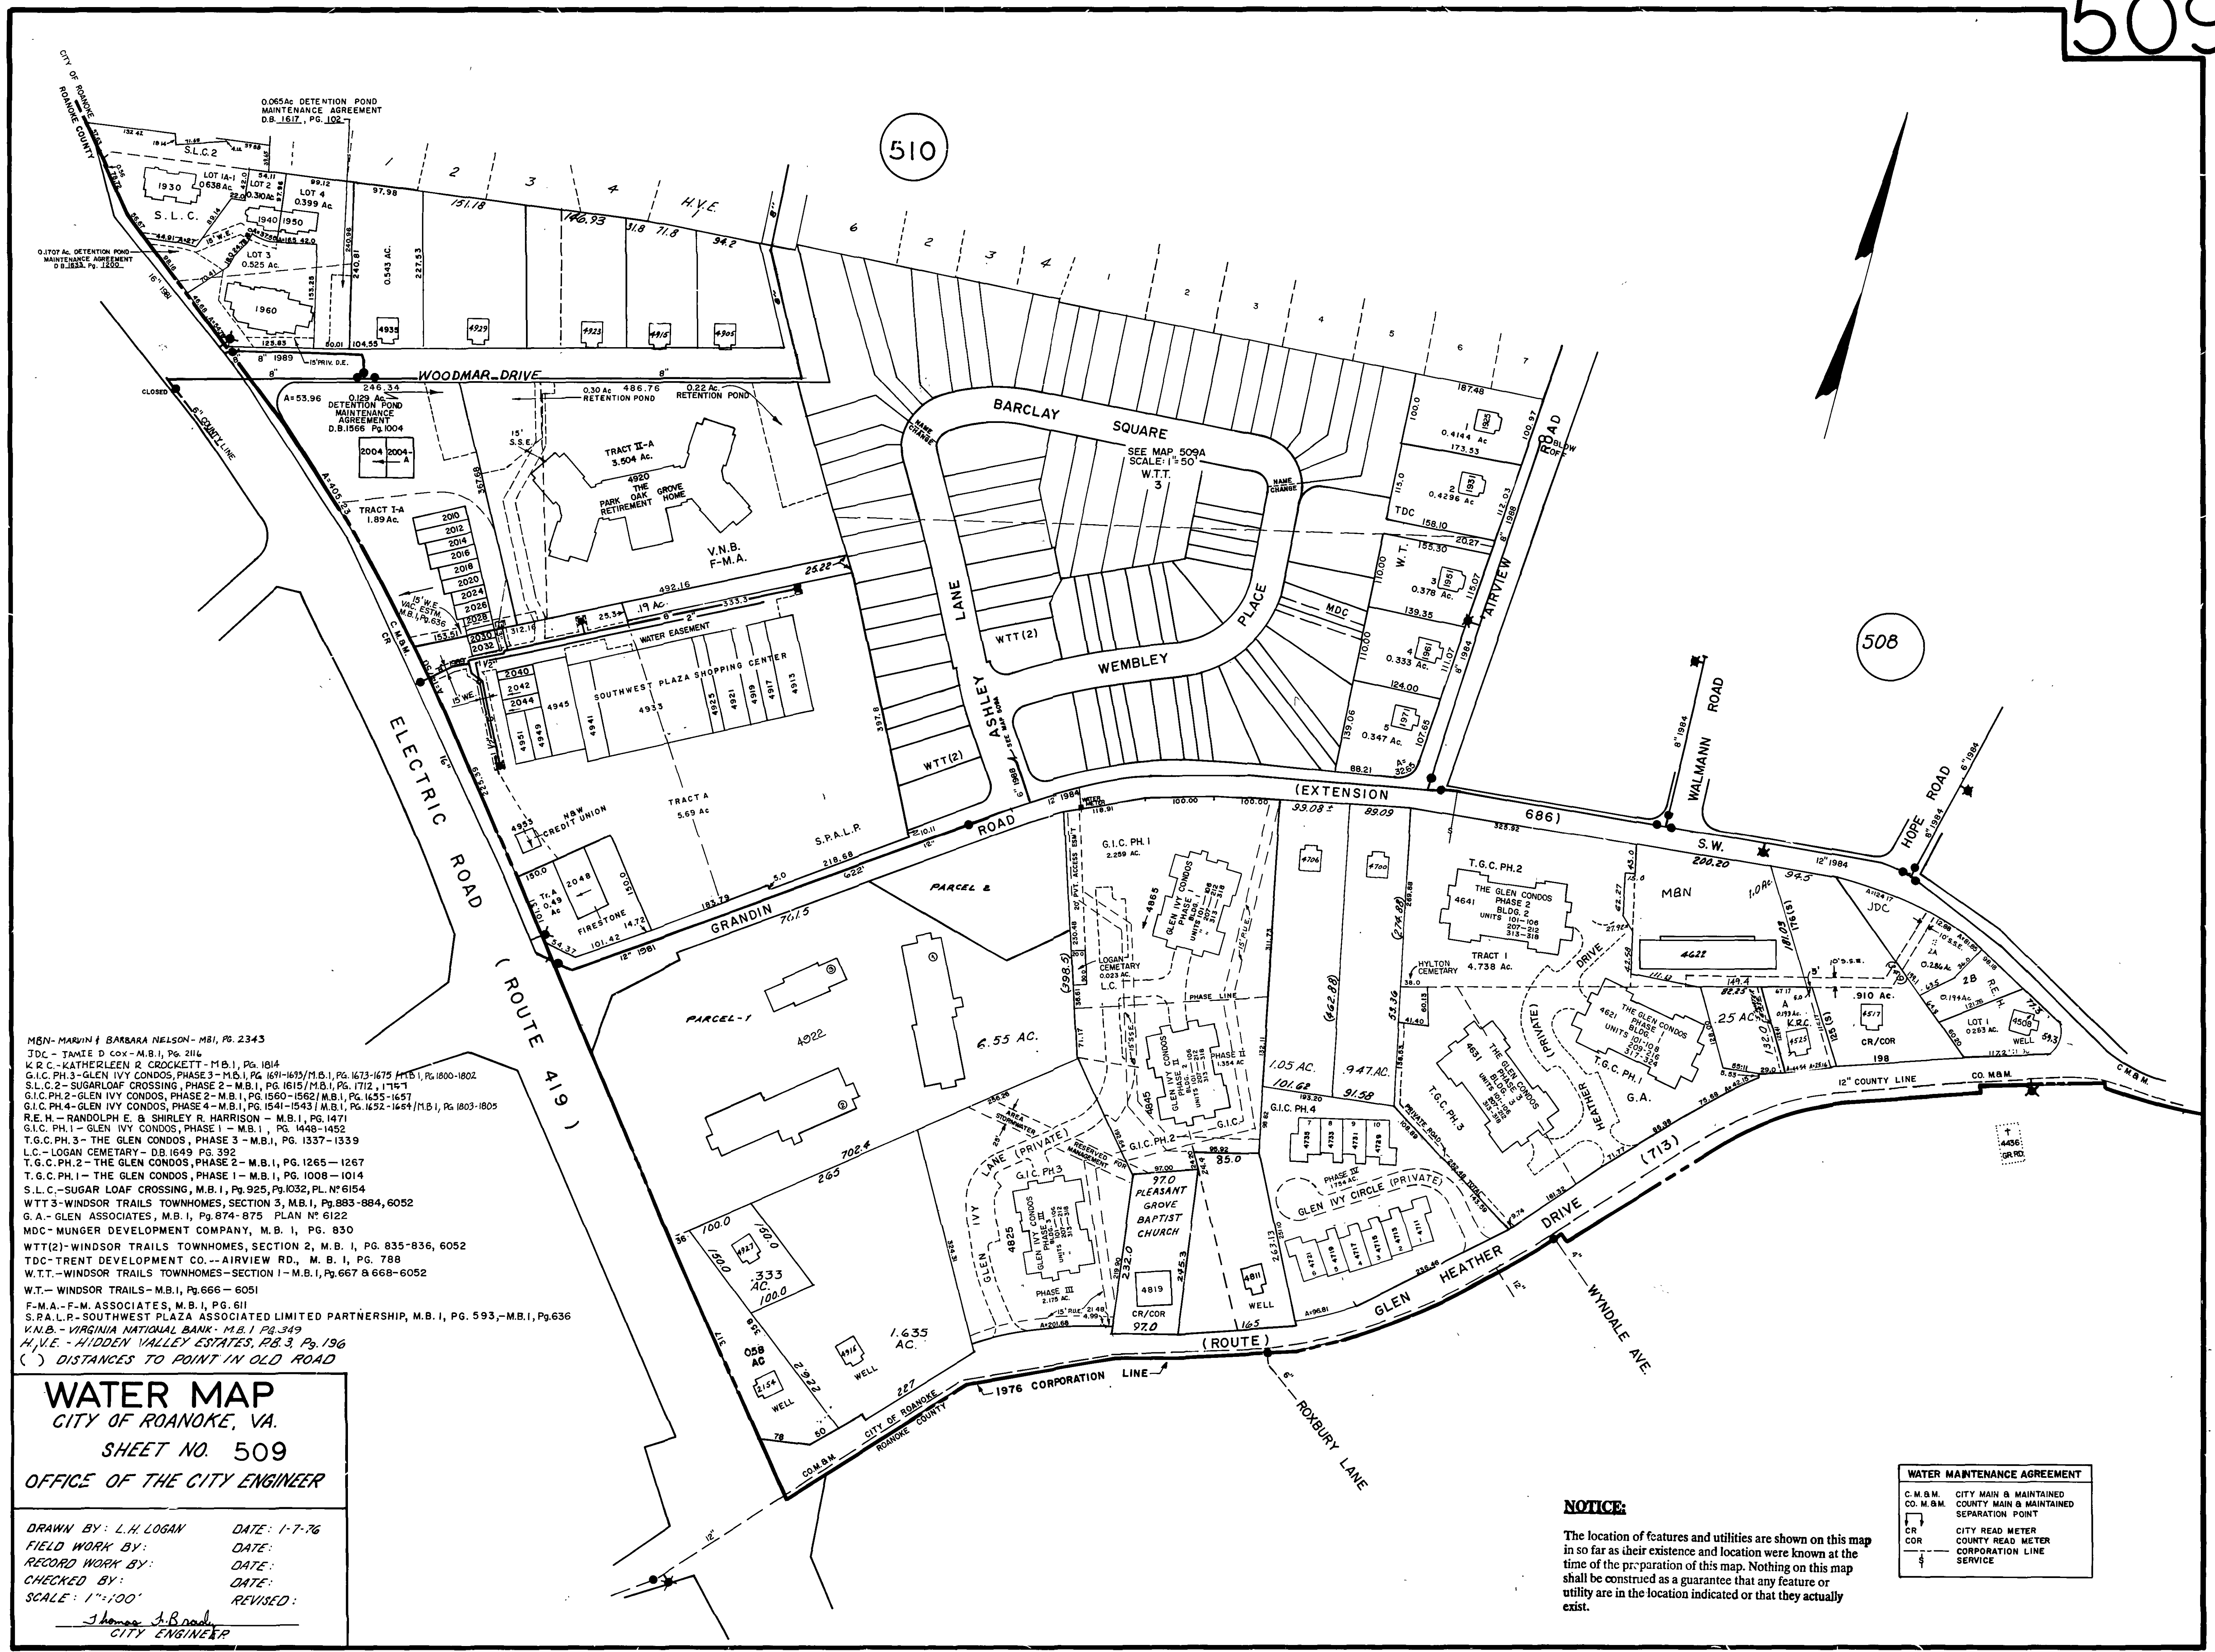

M.B.N. - MARVIN & BARBARA NELSON - M.B.I. PG. 2343
 JDC - JAMIE D COX - M.B.I. PG. 2116
 K.R.C. - KATHERLEEN R CROCKETT - M.B.I. PG. 1814
 G.I.C. PH. 3 - GLEN IVY CONDOS, PHASE 3 - M.B.I. PG. 1691-1693/M.B.I. PG. 1673-1675/H.B.I. PG. 1800-1802
 S.L.C. 2 - SUGARLOAF CROSSING, PHASE 2 - M.B.I. PG. 1615/M.B.I. PG. 1712, 1715
 G.I.C. PH. 2 - GLEN IVY CONDOS, PHASE 2 - M.B.I. PG. 1560-1562/M.B.I. PG. 1635-1637
 G.I.C. PH. 4 - GLEN IVY CONDOS, PHASE 4 - M.B.I. PG. 1541-1543/M.B.I. PG. 1632-1634/M.B.I. PG. 1803-1805
 R.E.H. - RANDOLPH E. & SHIRLEY R. HARRISON - M.B.I. PG. 1471
 G.I.C. PH. 1 - GLEN IVY CONDOS, PHASE 1 - M.B.I. PG. 1449-1452
 T.G.C. PH. 3 - THE GLEN CONDOS, PHASE 3 - M.B.I. PG. 1337-1339
 L.C. - LOGAN CEMETARY - DB 1649 PG. 392
 T.G.C. PH. 2 - THE GLEN CONDOS, PHASE 2 - M.B.I. PG. 1265-1267
 T.G.C. PH. 1 - THE GLEN CONDOS, PHASE 1 - M.B.I. PG. 1008-1014
 S.L.C. - SUGAR LOAF CROSSING, M.B.I. PG. 925, PG. 1032, PL. N° 6154
 WTT 3 - WINDSOR TRAILS TOWNHOMES, SECTION 3, M.B.I. PG. 883-884, 6052
 G.A. - GLEN ASSOCIATES, M.B.I. PG. 874-875 PLAN N° 6122
 MDC - MUNGER DEVELOPMENT COMPANY, M.B. I, PG. 830
 WTT(2) - WINDSOR TRAILS TOWNHOMES, SECTION 2, M.B. I, PG. 835-836, 6052
 TDC - TRENT DEVELOPMENT CO. - AIRVIEW RD., M. B. I, PG. 788
 W.T.T. - WINDSOR TRAILS TOWNHOMES - SECTION 1 - M.B.I, PG. 667 & 668-6052
 W.T. - WINDSOR TRAILS - M.B.I, PG. 666 - 6051
 F.M.A. - F.M. ASSOCIATES, M.B.I, PG. 611
 S.P.A.L.P. - SOUTHWEST PLAZA ASSOCIATED LIMITED PARTNERSHIP, M.B. I, PG. 593, -M.B.I, PG. 636
 V.N.B. - VIRGINIA NATIONAL BANK - M.B.I PG. 349
 H.V.E. - HIDDEN VALLEY ESTATES, R.B. 3, PG. 136
 () DISTANCES TO POINT IN OLD ROAD

WATER MAP
 CITY OF ROANOKE, VA.
 SHEET NO. 509
 OFFICE OF THE CITY ENGINEER

DRAWN BY: L.H. LOGAN DATE: 1-7-76
 FIELD WORK BY: DATE:
 RECORD WORK BY: DATE:
 CHECKED BY: DATE:
 SCALE: 1"=100' REVISED:

Thomas J. Brady
 CITY ENGINEER

NOTICE:
 The location of features and utilities are shown on this map in so far as their existence and location were known at the time of the preparation of this map. Nothing on this map shall be construed as a guarantee that any feature or utility are in the location indicated or that they actually exist.

WATER MAINTENANCE AGREEMENT	
C.M.B.M.	CITY MAIN & MAINTAINED
CO. M.B.M.	COUNTY MAIN & MAINTAINED
SEP.	SEPARATION POINT
CR	CITY READ METER
COR	COUNTY READ METER
---	CORPORATION LINE
---	SERVICE