


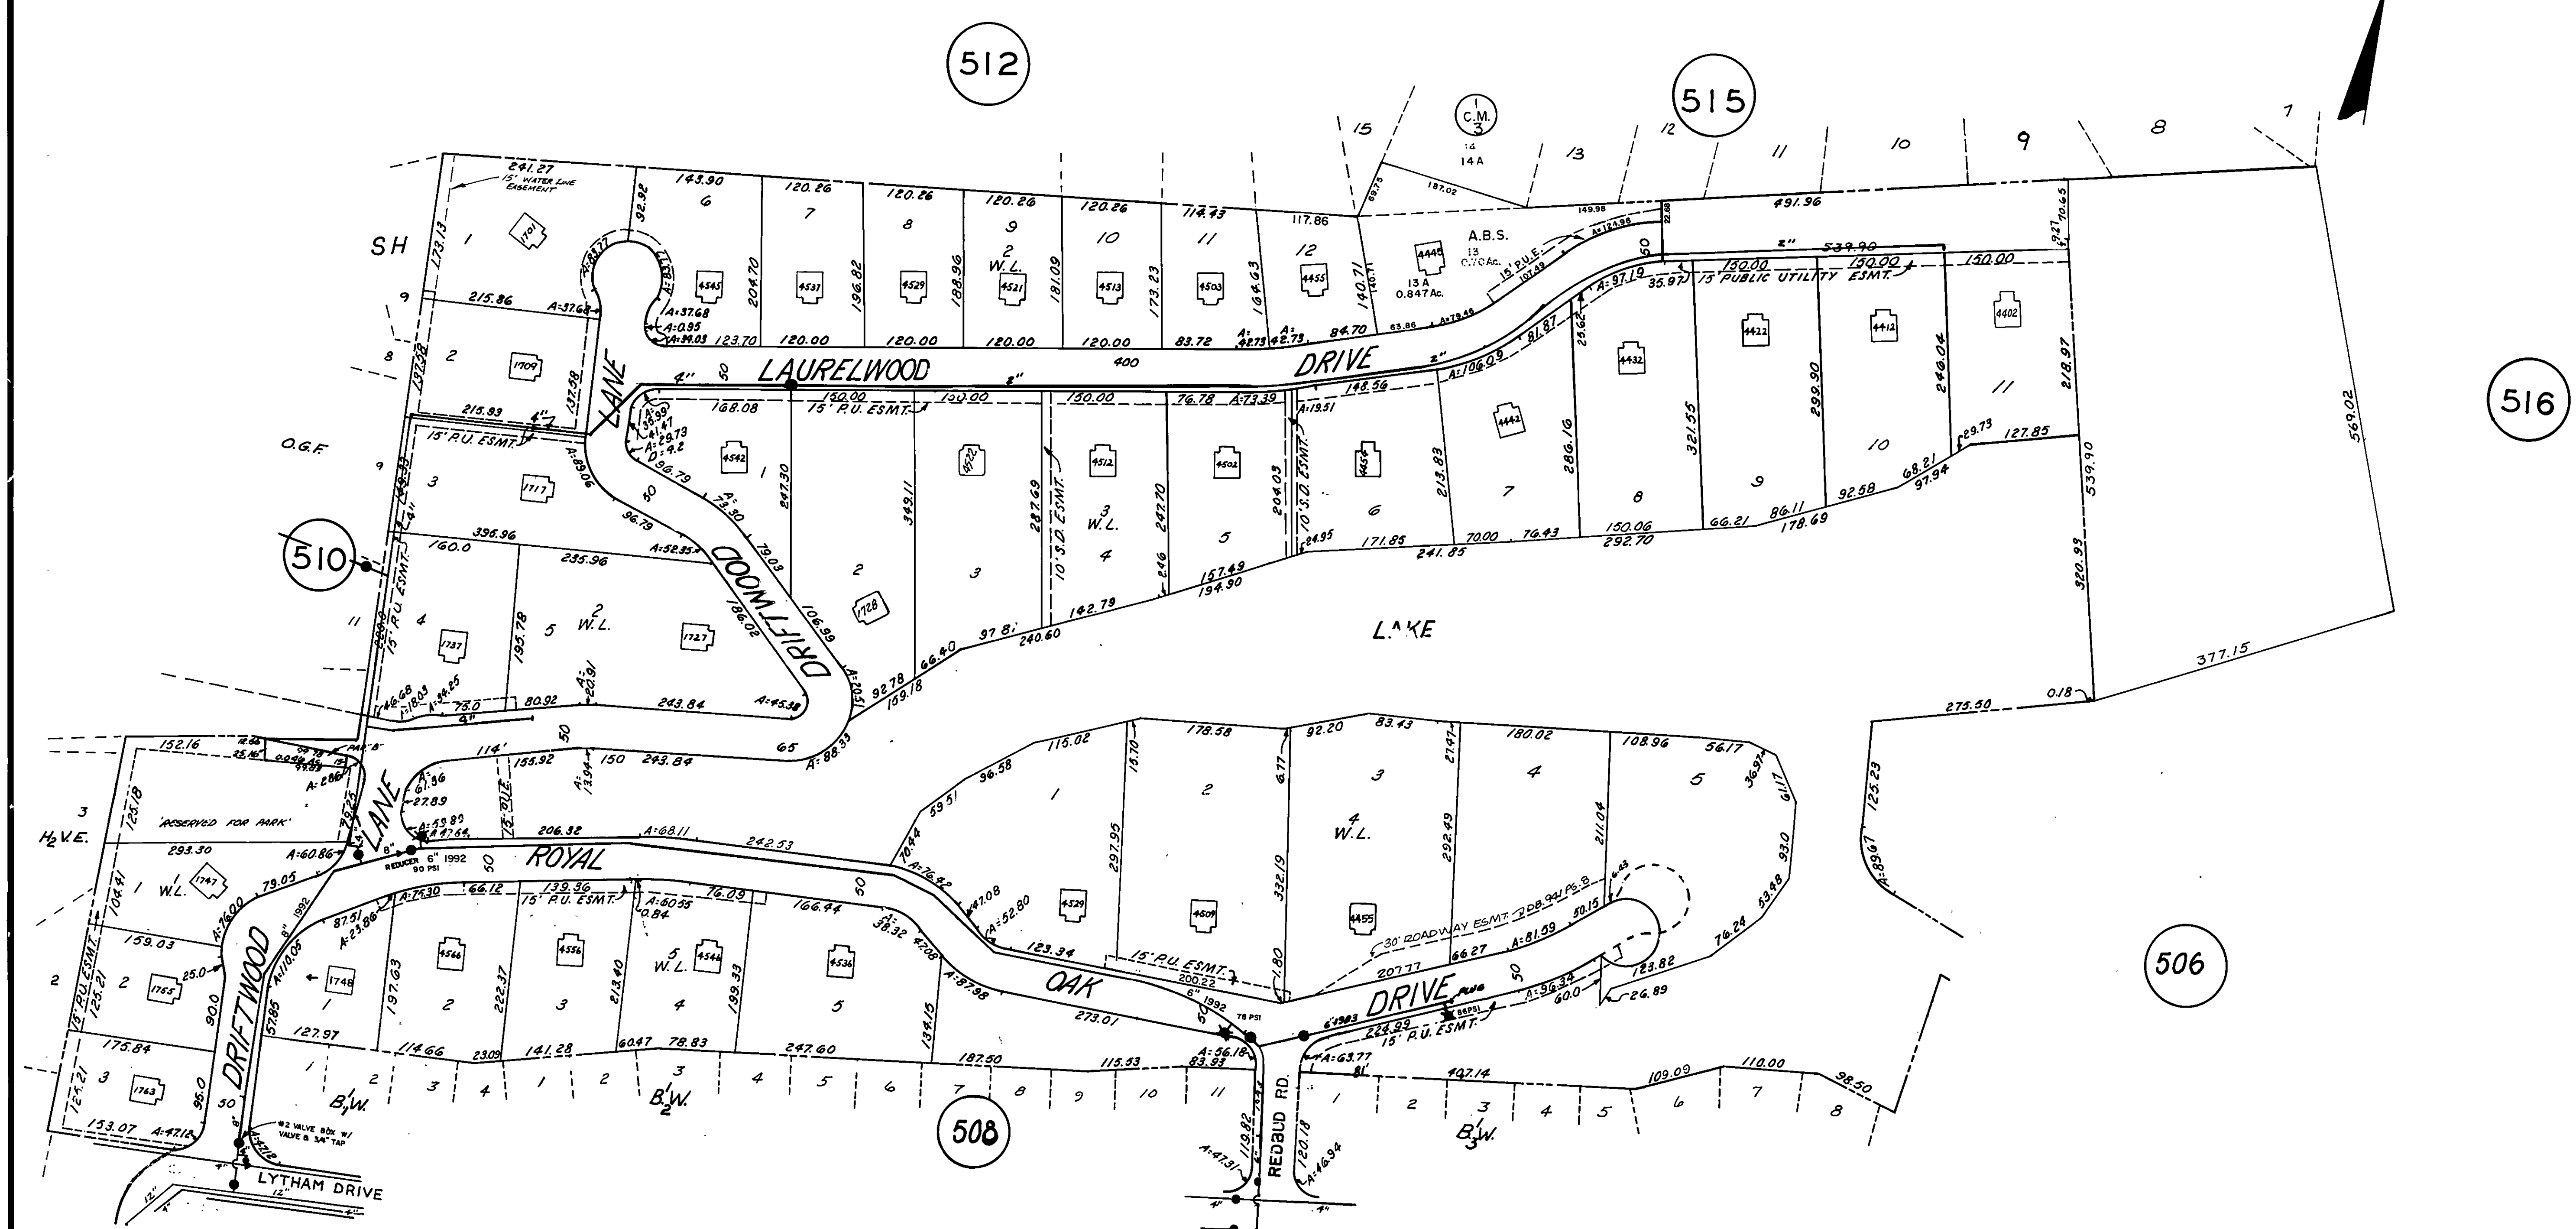

W.L. - WINDSOR LAKE; P.B. 4, Pg. 91
 S.H. - SUNSET HILLS P.B. 6, Pg. 74
 C.M. - CRESTMOOR SECT. 1 P.B. 2 Pg. 195
 O.G.F. - OAK GROVE FARMS P.B. 6 Pg. 8
 H.V.E. - HIDDEN VALLEY ESTATES SECT. 2 P.B. 3 Pg. 242
 B.W. - BELFORD WOODS SECT. 1 P.B. 4 Pg. 82
 A.B.S. - ALFRED & BETTY LEE C. SILVERSTEIN - M.B. 1, Pg. 827

WATER MAP CITY OF ROANOKE, VA. SHEET NO. 511 OFFICE OF THE CITY ENGINEER

DRAWN BY: L.H. LOGAN DATE: 1-10-76
 FIELD WORK BY: DATE:
 RECORD WORK BY: DATE:
 CHECKED BY: DATE:
 SCALE: 1"=100' REVISED:

CITY ENGINEER

SEWER LINES DENOTED LIKE
 ABOVE ARE PUBLIC SERVICE
 AUTHORITY LINES.

NOTICE:
 The location of features and utilities are shown on this map in so far as their existence and location were known at the time of the preparation of this map. Nothing on this map shall be construed as a guarantee that any feature or utility are in the location indicated or that they actually exist.