


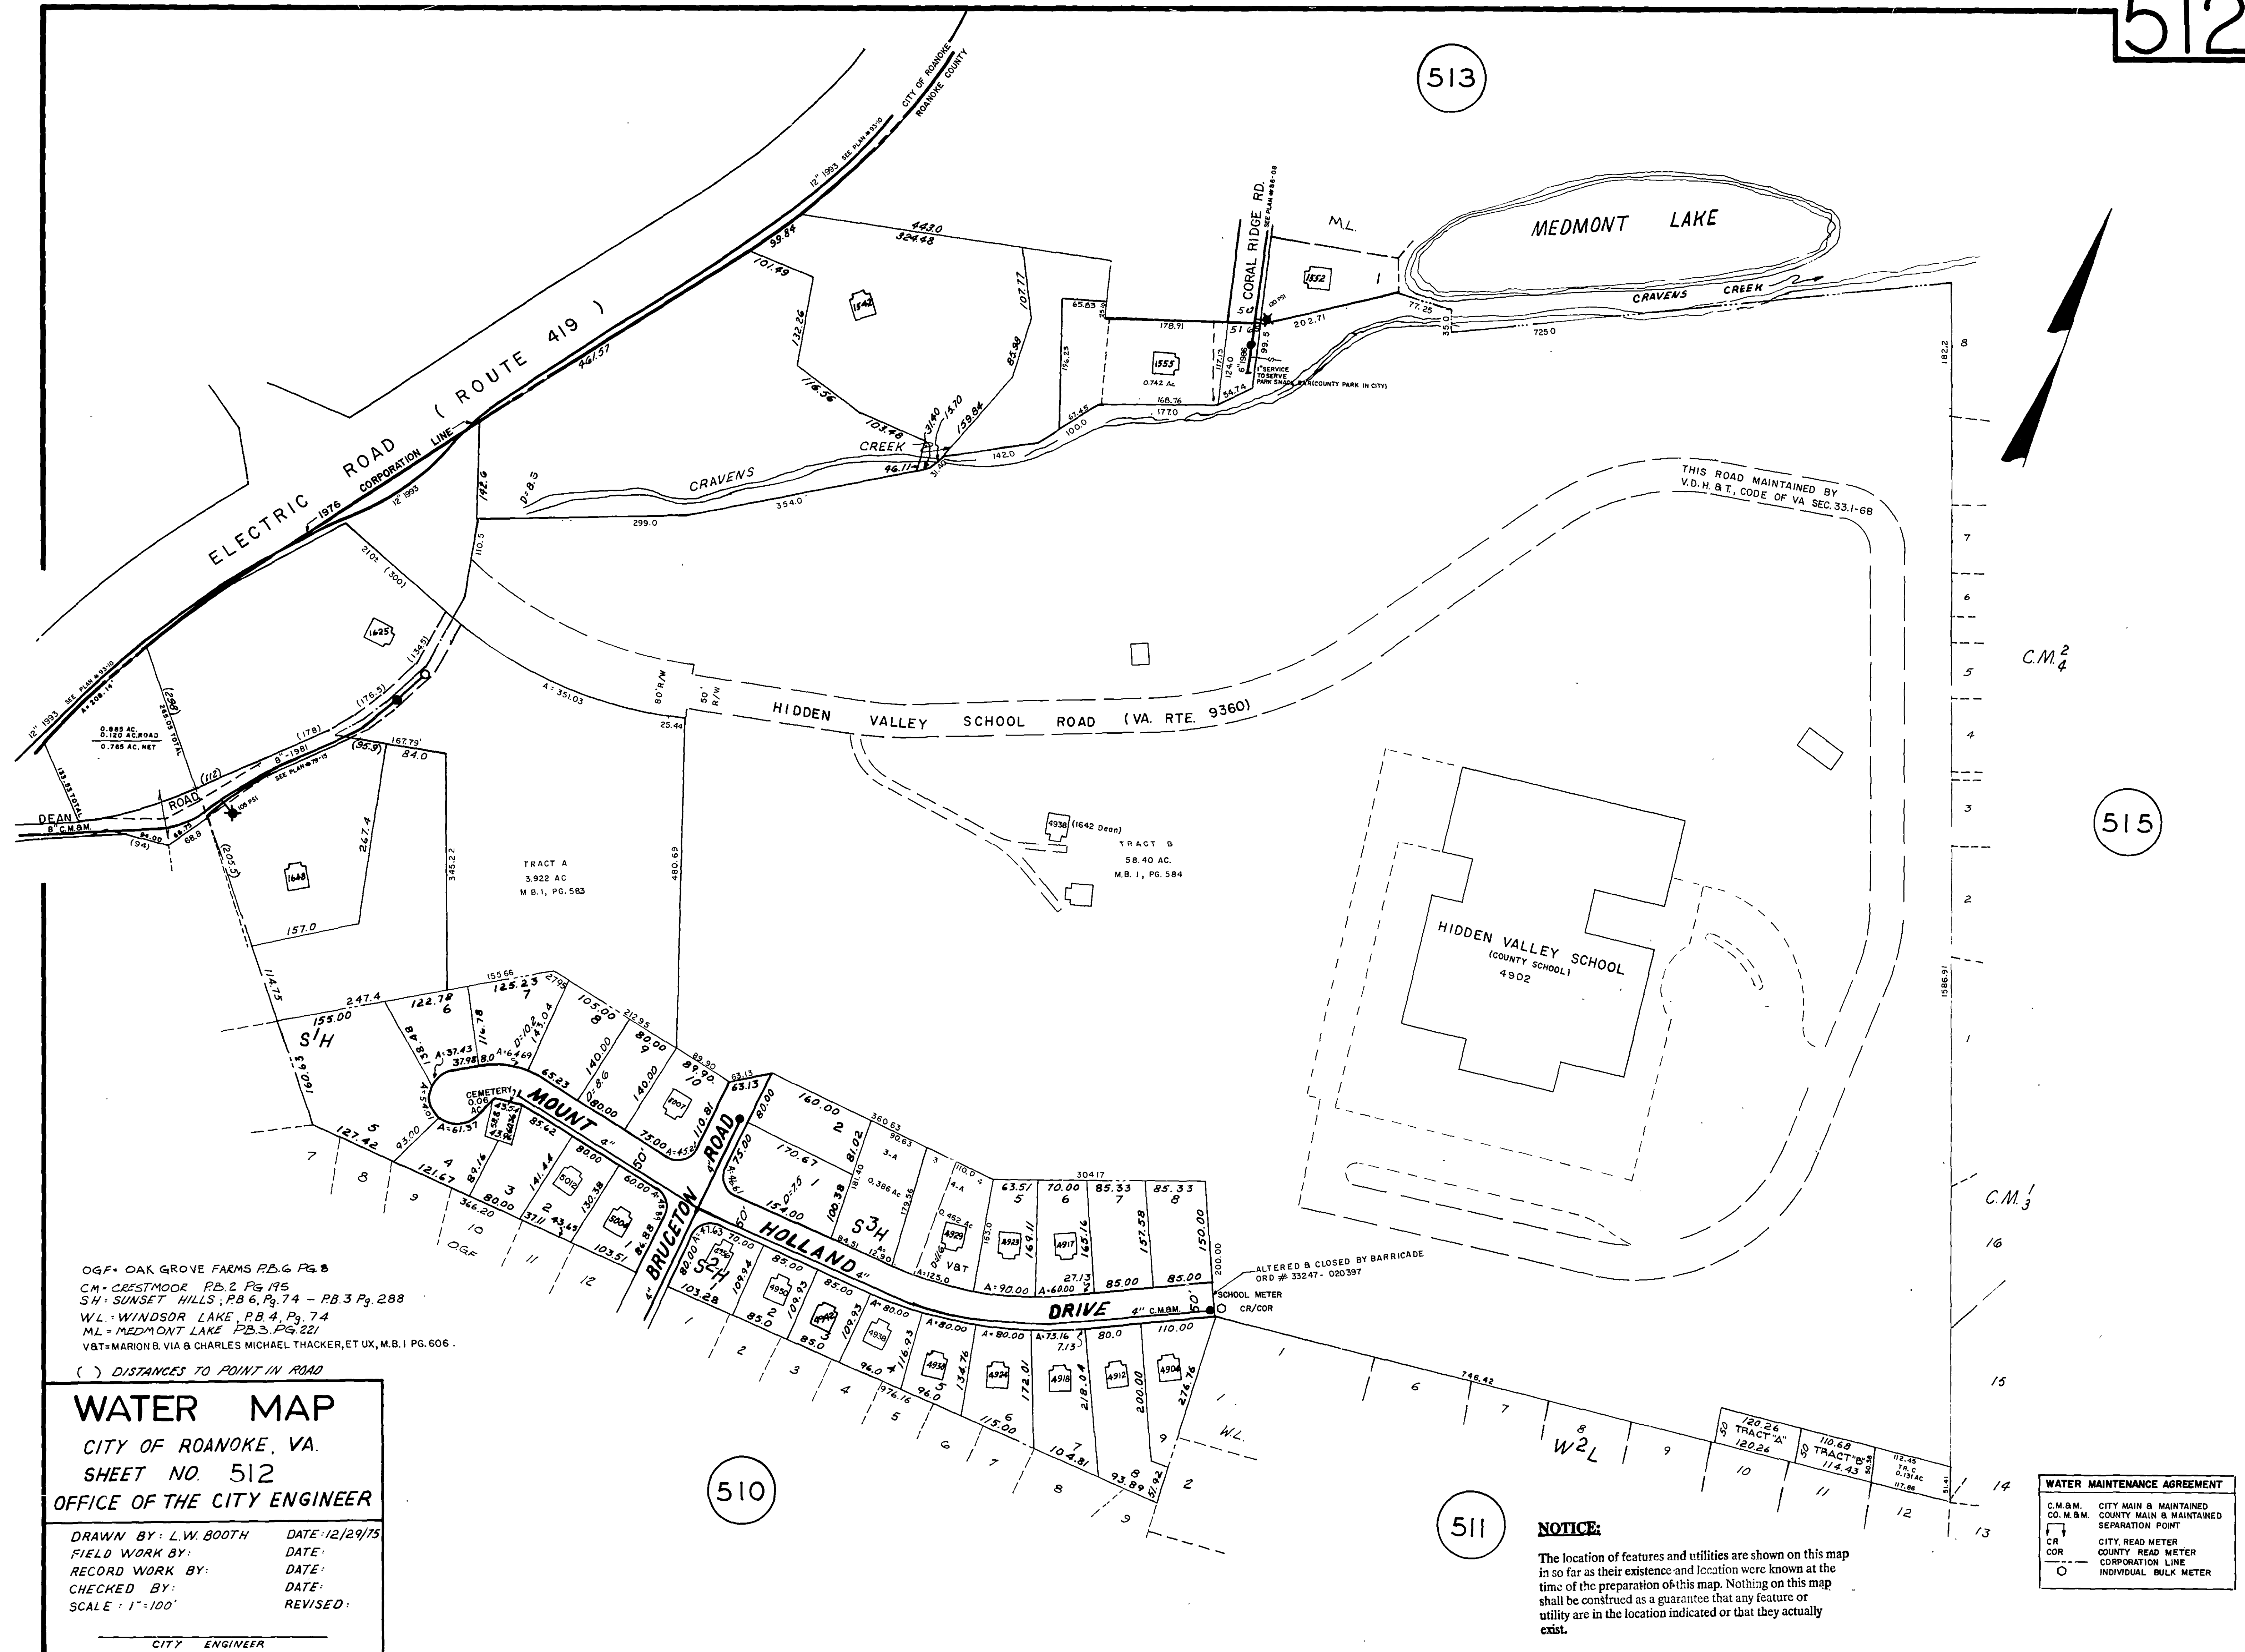

513

515

510

511

OGF- OAK GROVE FARMS PB.6 PG.8
 CM- CRESTMOOR PB.2 PG.195
 SH- SUNSET HILLS PB.6, PG.74 - PB.3 PG.288
 WL- WINDSOR LAKE PB.4, PG.74
 ML- MEDMONT LAKE PB.3, PG.221
 VBT- MARION B. VIA B. CHARLES MICHAEL THACKER, ET UX, M.B.1 PG.606

WATER MAP
CITY OF ROANOKE, VA.
SHEET NO. 512
OFFICE OF THE CITY ENGINEER

DRAWN BY: L.W. BOOTH DATE: 12/29/75
 FIELD WORK BY: DATE:
 RECORD WORK BY: DATE:
 CHECKED BY: DATE:
 SCALE: 1"=100' REVISED:

CITY ENGINEER

WATER MAINTENANCE AGREEMENT
 C.M.B.M. CITY MAIN & MAINTAINED
 CO. M.B.M. COUNTY MAIN & MAINTAINED
 CR COR CITY READ METER
 CR COR COUNTY READ METER
 CR COR CORPORATION LINE
 CR COR INDIVIDUAL BULK METER