


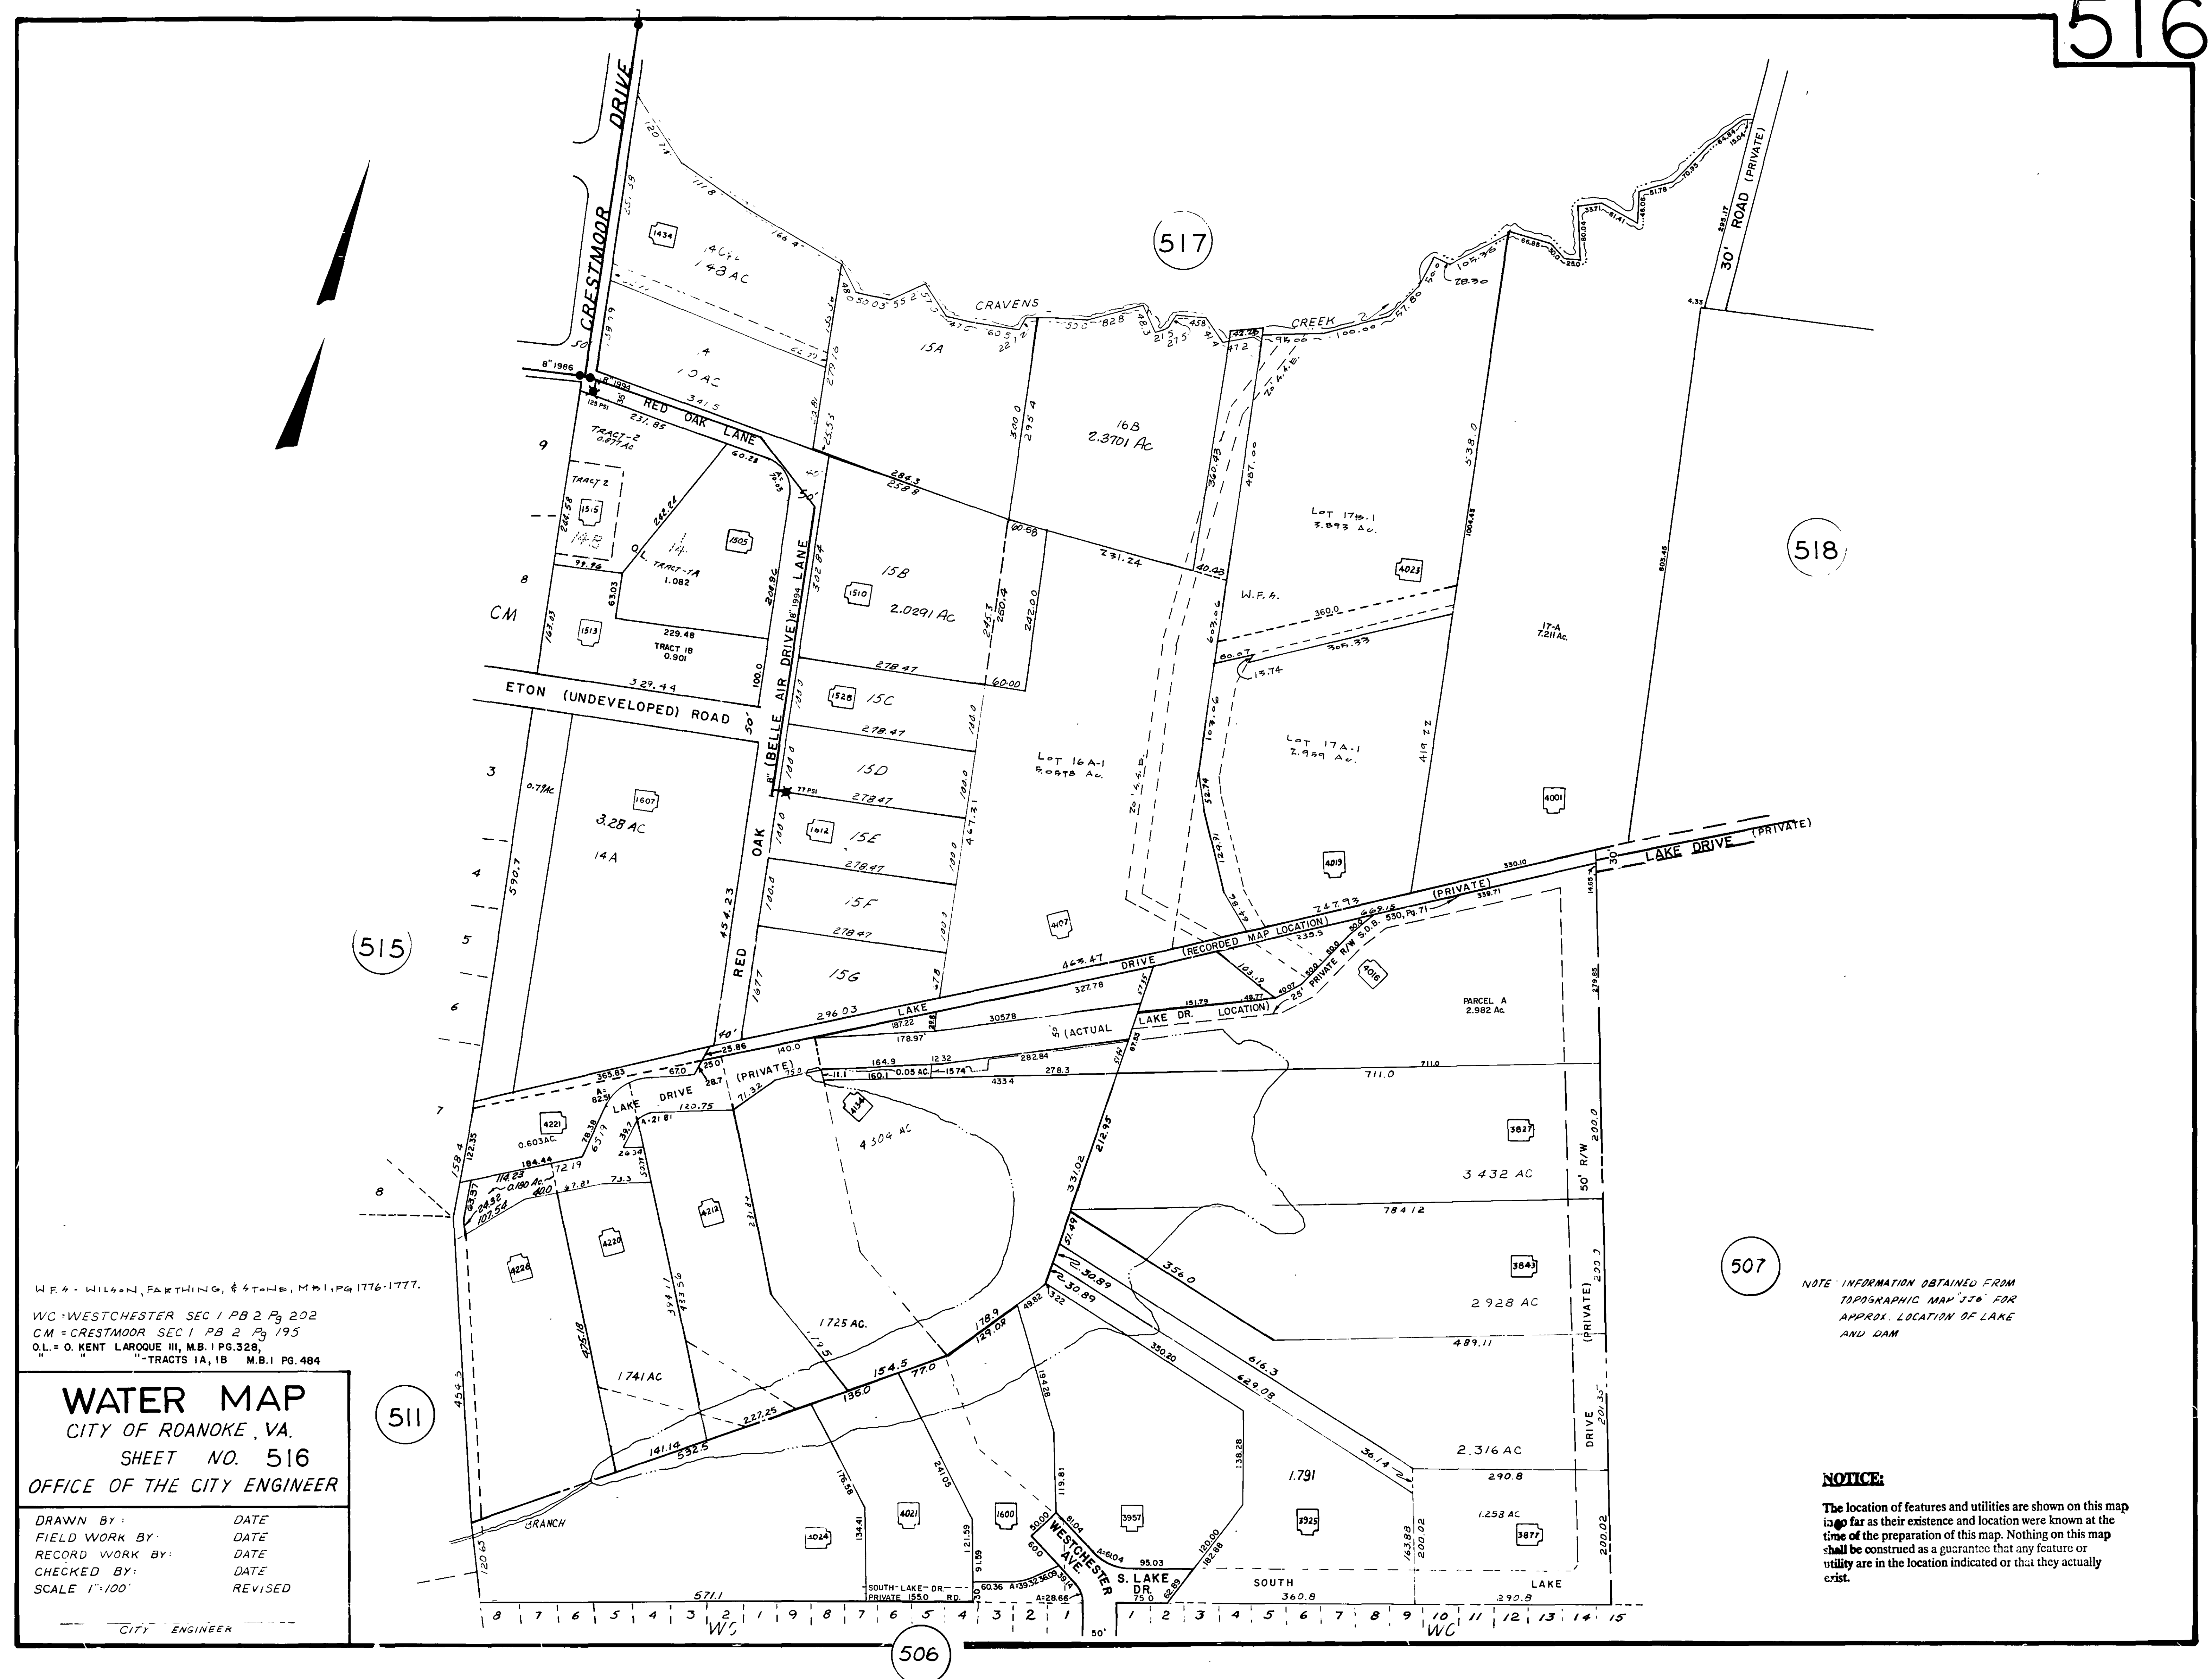

W.F. - WILSON, FARTHING, & STONE, M.B. PG. 1776-1777.
WC - WESTCHESTER SEC 1 PB 2 Pg 202
CM - CRESTMOOR SEC 1 PB 2 Pg 195
O.L. - O. KENT LAROCHE III, M.B. PG. 328,
" - TRACTS 1A, 1B M.B. PG. 484

WATER MAP

CITY OF ROANOKE, VA.
SHEET NO. 516
OFFICE OF THE CITY ENGINEER

DRAWN BY:	DATE
FIELD WORK BY:	DATE
RECORD WORK BY:	DATE
CHECKED BY:	DATE
SCALE 1"=100'	REVISED

--- CITY ENGINEER ---

NOTE: INFORMATION OBTAINED FROM TOPOGRAPHIC MAP '576' FOR APPROX. LOCATION OF LAKE AND DAM

NOTICE:
The location of features and utilities are shown on this map in as far as their existence and location were known at the time of the preparation of this map. Nothing on this map shall be construed as a guarantee that any feature or utility are in the location indicated or that they actually exist.