

517

519

516

505


507

E.P.H. - E. PAUL HAYES, M.B. 1, PG. 1304, M.B. 4, PG. 1515.
JC - J. REED CROWLEY, M.B. 1, PG. 955.
CMV - CLARENCE G. & MARY ANN VOSS, M.B. 1, PG. 786.
L.D. - PLAN FOR LAKE DRIVE PROP. OWNERS, M.B. 1, PG. 721.
V.E. - VALENTINE ESTATES - M.B. 1, PG. 655.
L.H. - LOBLOLLY HILLS, M.B. 1, PG. 372 (PT. 135).
D.S. - JOSEPH G. & DOROTHY M. D'ANGELO, M.B. 1, PG. 247.
WS - RICHARD S. WHITNEY & AUDREY K. P.B. 3, PG. 285.
B.S. - BARANGER SUBDIVISION, P.B. 3, PG. 60.
P.B. 3, PG. 250.
B.H. - BALLARD HEIGHTS SECT. 1, P.B. 3, PG. 62.
() DISTANCES TO A POINT IN ROAD.

WATER MAP
CITY OF ROANOKE, VA.
SHEET NO. 518
OFFICE OF THE CITY ENGINEER

DRAWN BY: DATE:
FIELD WORK BY: DATE:
RECORD WORK BY: DATE:
CHECKED BY: DATE:
SCALE: 1"=100' REVISED:

CITY ENGINEER

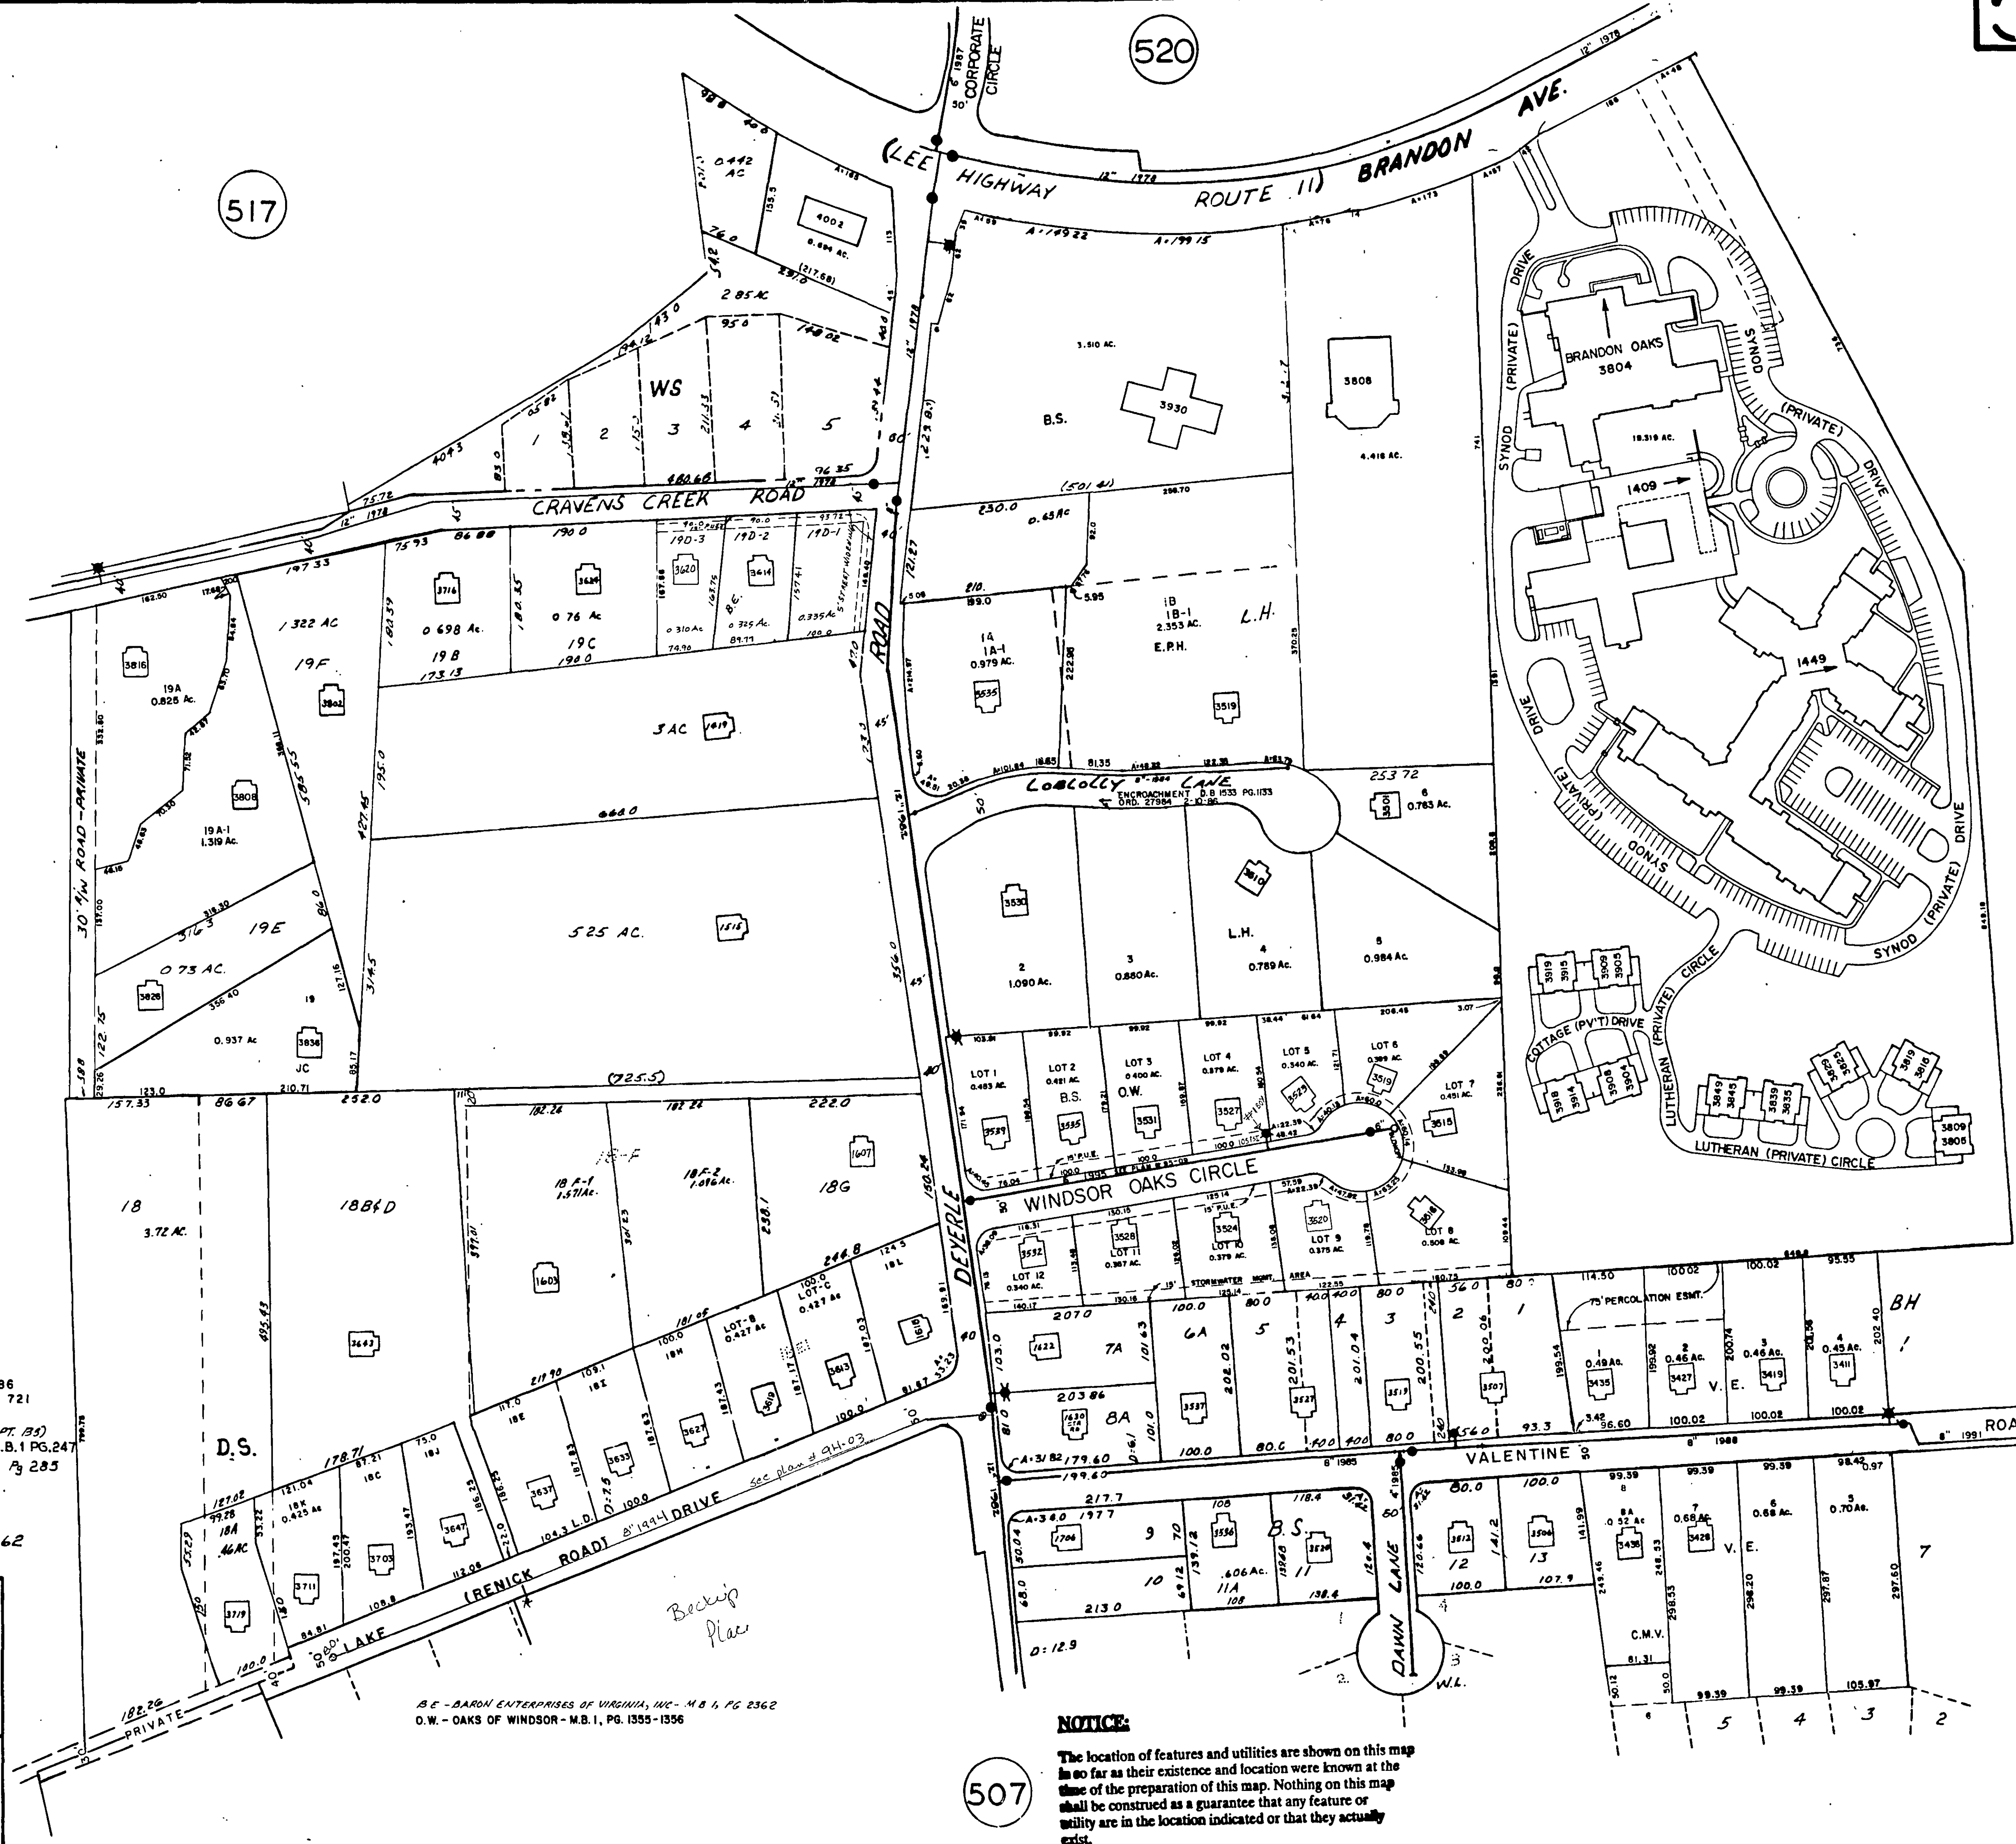

NOTICE:
The location of features and utilities are shown on this map in so far as their existence and location were known at the time of the preparation of this map. Nothing on this map shall be construed as a guarantee that any feature or utility are in the location indicated or that they actually exist.

B.E. - BARN ENTERPRISES OF VIRGINIA, INC. - M.B. 4, PG. 2362
O.W. - OAKS OF WINDSOR - M.B. 1, PG. 1355-1356