


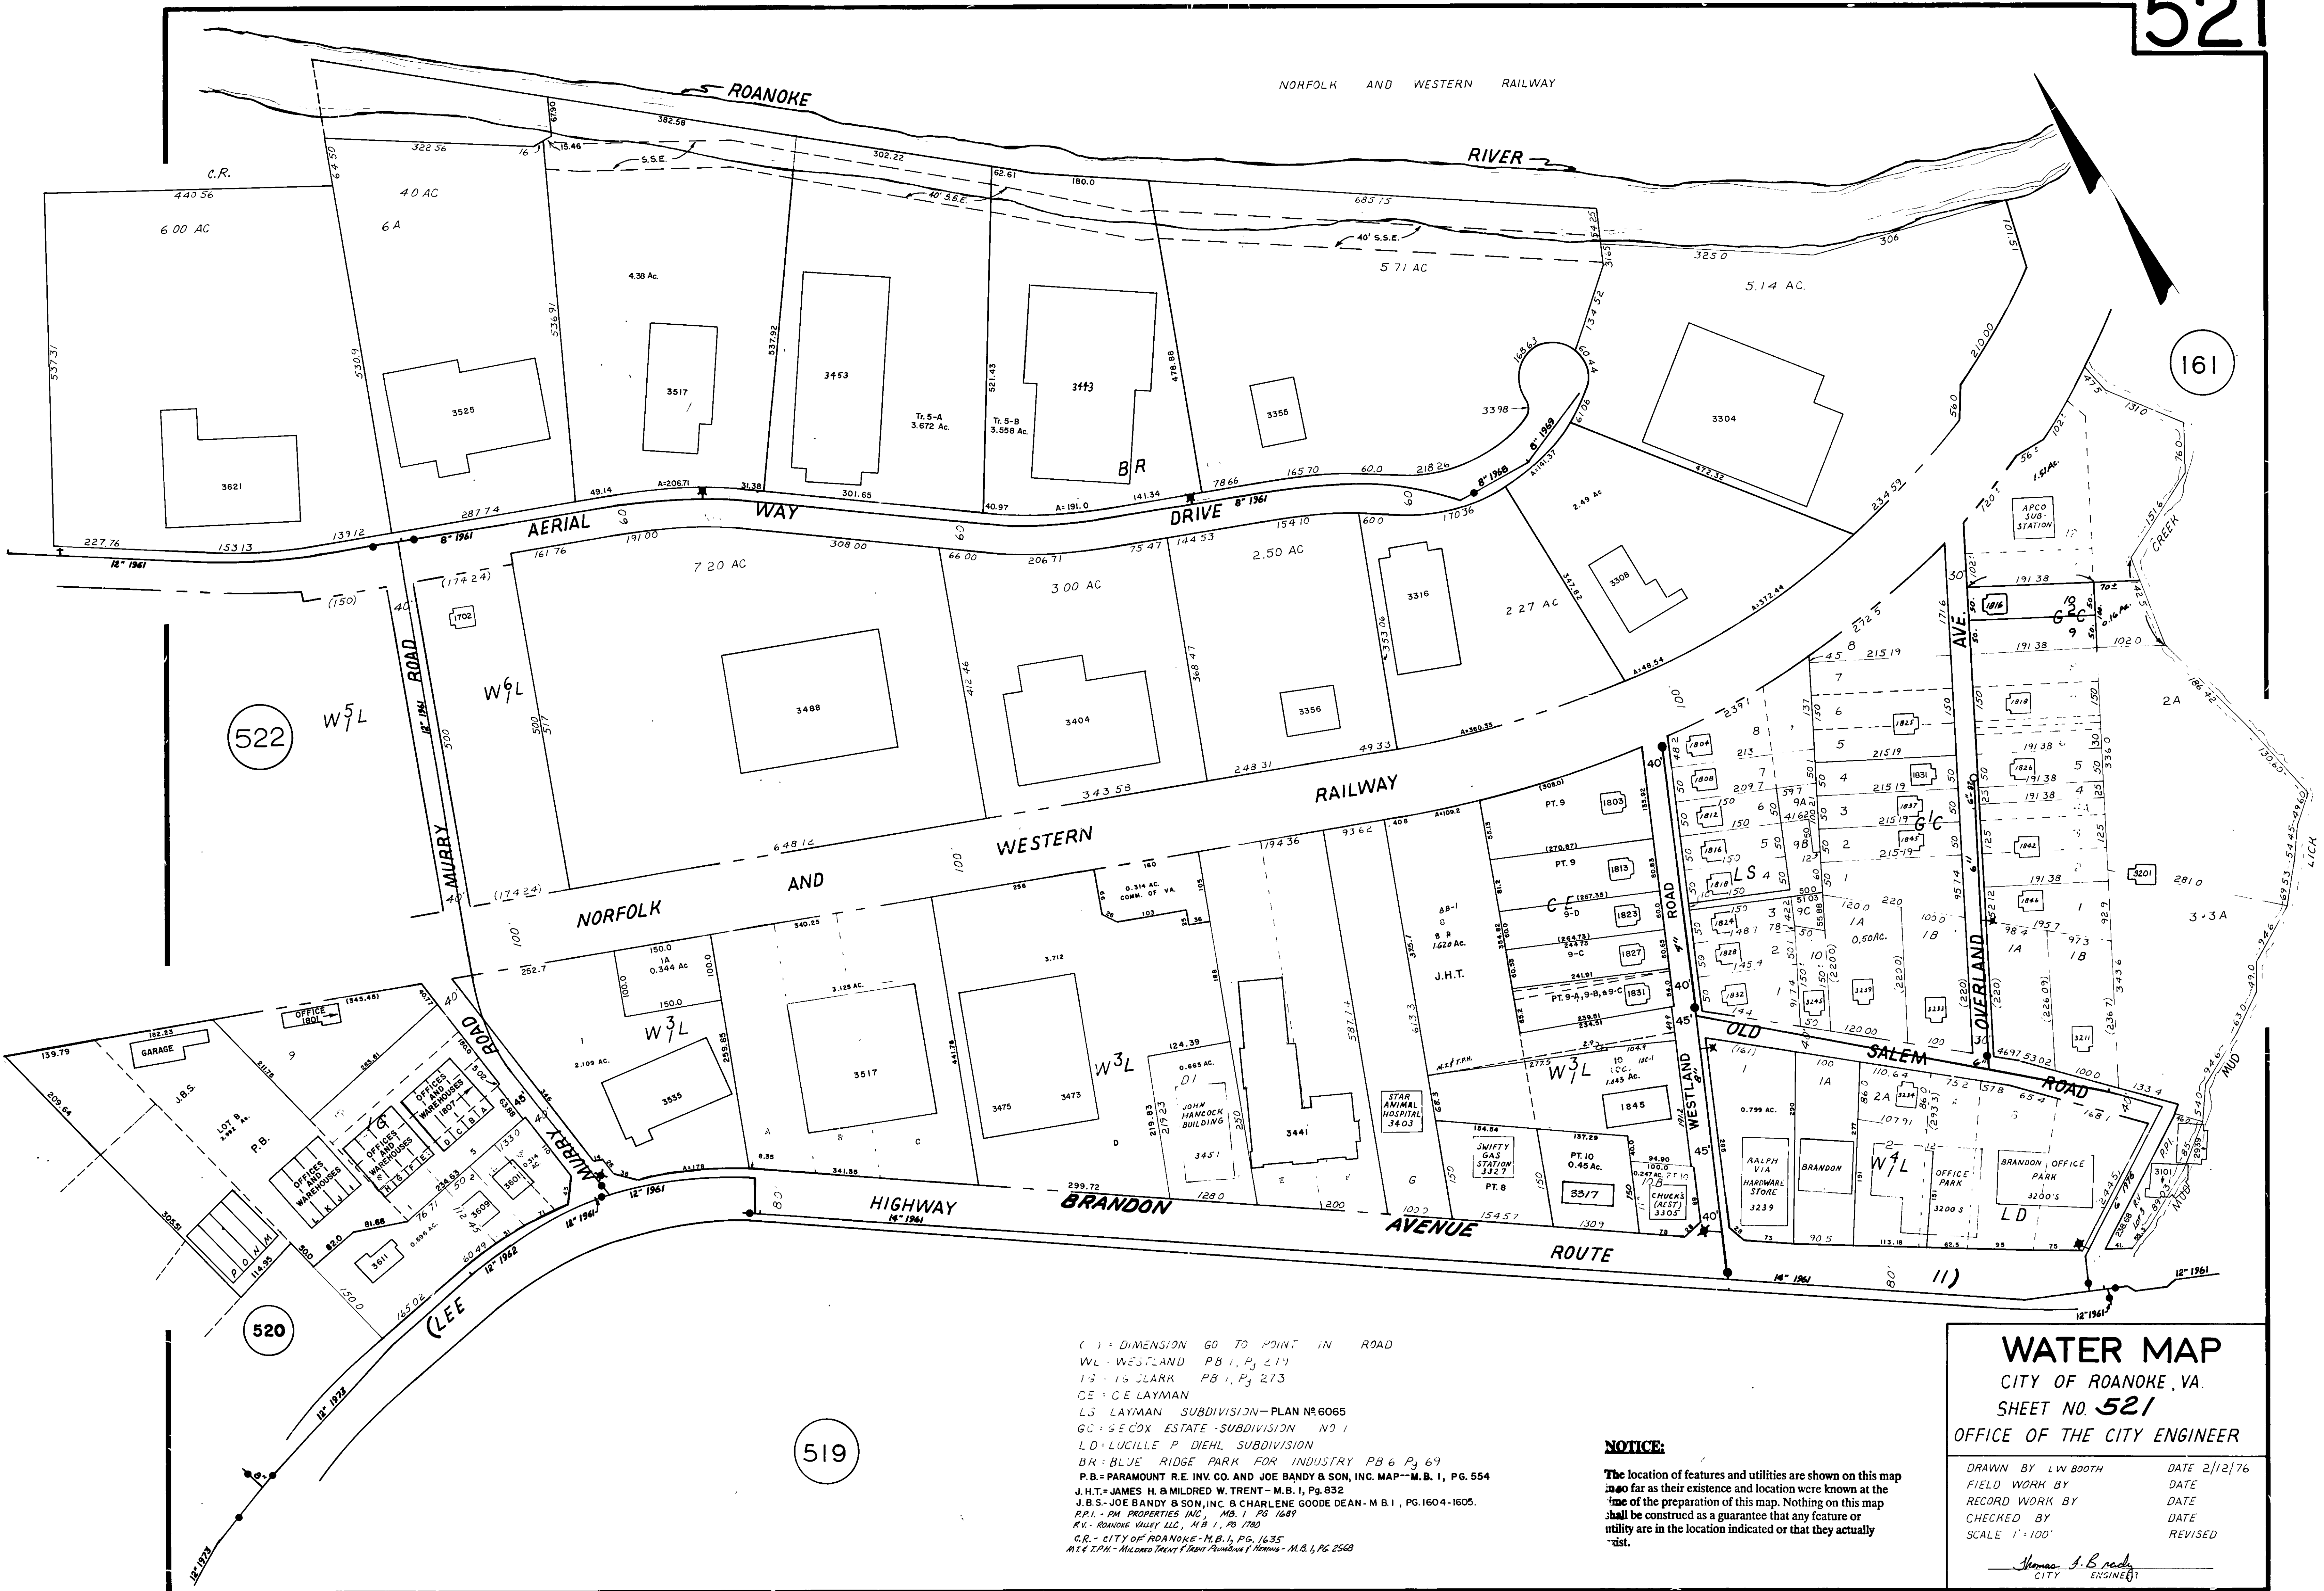

() = DIMENSION GO TO POINT IN ROAD
 WL = WESTLAND PB 1, Pg. 214
 IS = IS CLARK PB 1, Pg. 273
 GE = GEORGE LAYMAN
 LS = LAYMAN SUBDIVISION - PLAN No. 6065
 GC = GEORGE COX ESTATE SUBDIVISION NO. 1
 LD = LUCILLE P. DIEHL SUBDIVISION
 BR = BLUE RIDGE PARK FOR INDUSTRY PB 6 Pg. 69
 P.B. = PARAMOUNT R.E. INV. CO. AND JOE BANDY & SON, INC. MAP--M.B. 1, PG. 554
 J.H.T. = JAMES H. & MILDRED W. TRENT - M.B. 1, PG. 832
 J.B.S. = JOE BANDY & SON, INC. & CHARLENE GOODE DEAN - M.B. 1, PG. 1604-1605.
 P.P.I. = PM PROPERTIES INC., M.B. 1 PG. 1689
 R.V. = ROANOKE VALLEY LLC, M.B. 1, PG. 1780
 C.R. = CITY OF ROANOKE - M.B. 1, PG. 1635
 M.T. & T.P.H. = MILDRED TRENT & TRAVIS PRITCHARD & HEWINS - M.B. 1, PG. 2568

NOTICE:

The location of features and utilities are shown on this map in so far as their existence and location were known at the time of the preparation of this map. Nothing on this map shall be construed as a guarantee that any feature or utility are in the location indicated or that they actually exist.

WATER MAP
 CITY OF ROANOKE, VA.
 SHEET NO. 521
 OFFICE OF THE CITY ENGINEER

DRAWN BY LW BOOTH	DATE 2/12/76
FIELD WORK BY	DATE
RECORD WORK BY	DATE
CHECKED BY	DATE
SCALE 1" = 100'	REVISED

Thomas J. B. Rader
 CITY ENGINEER