


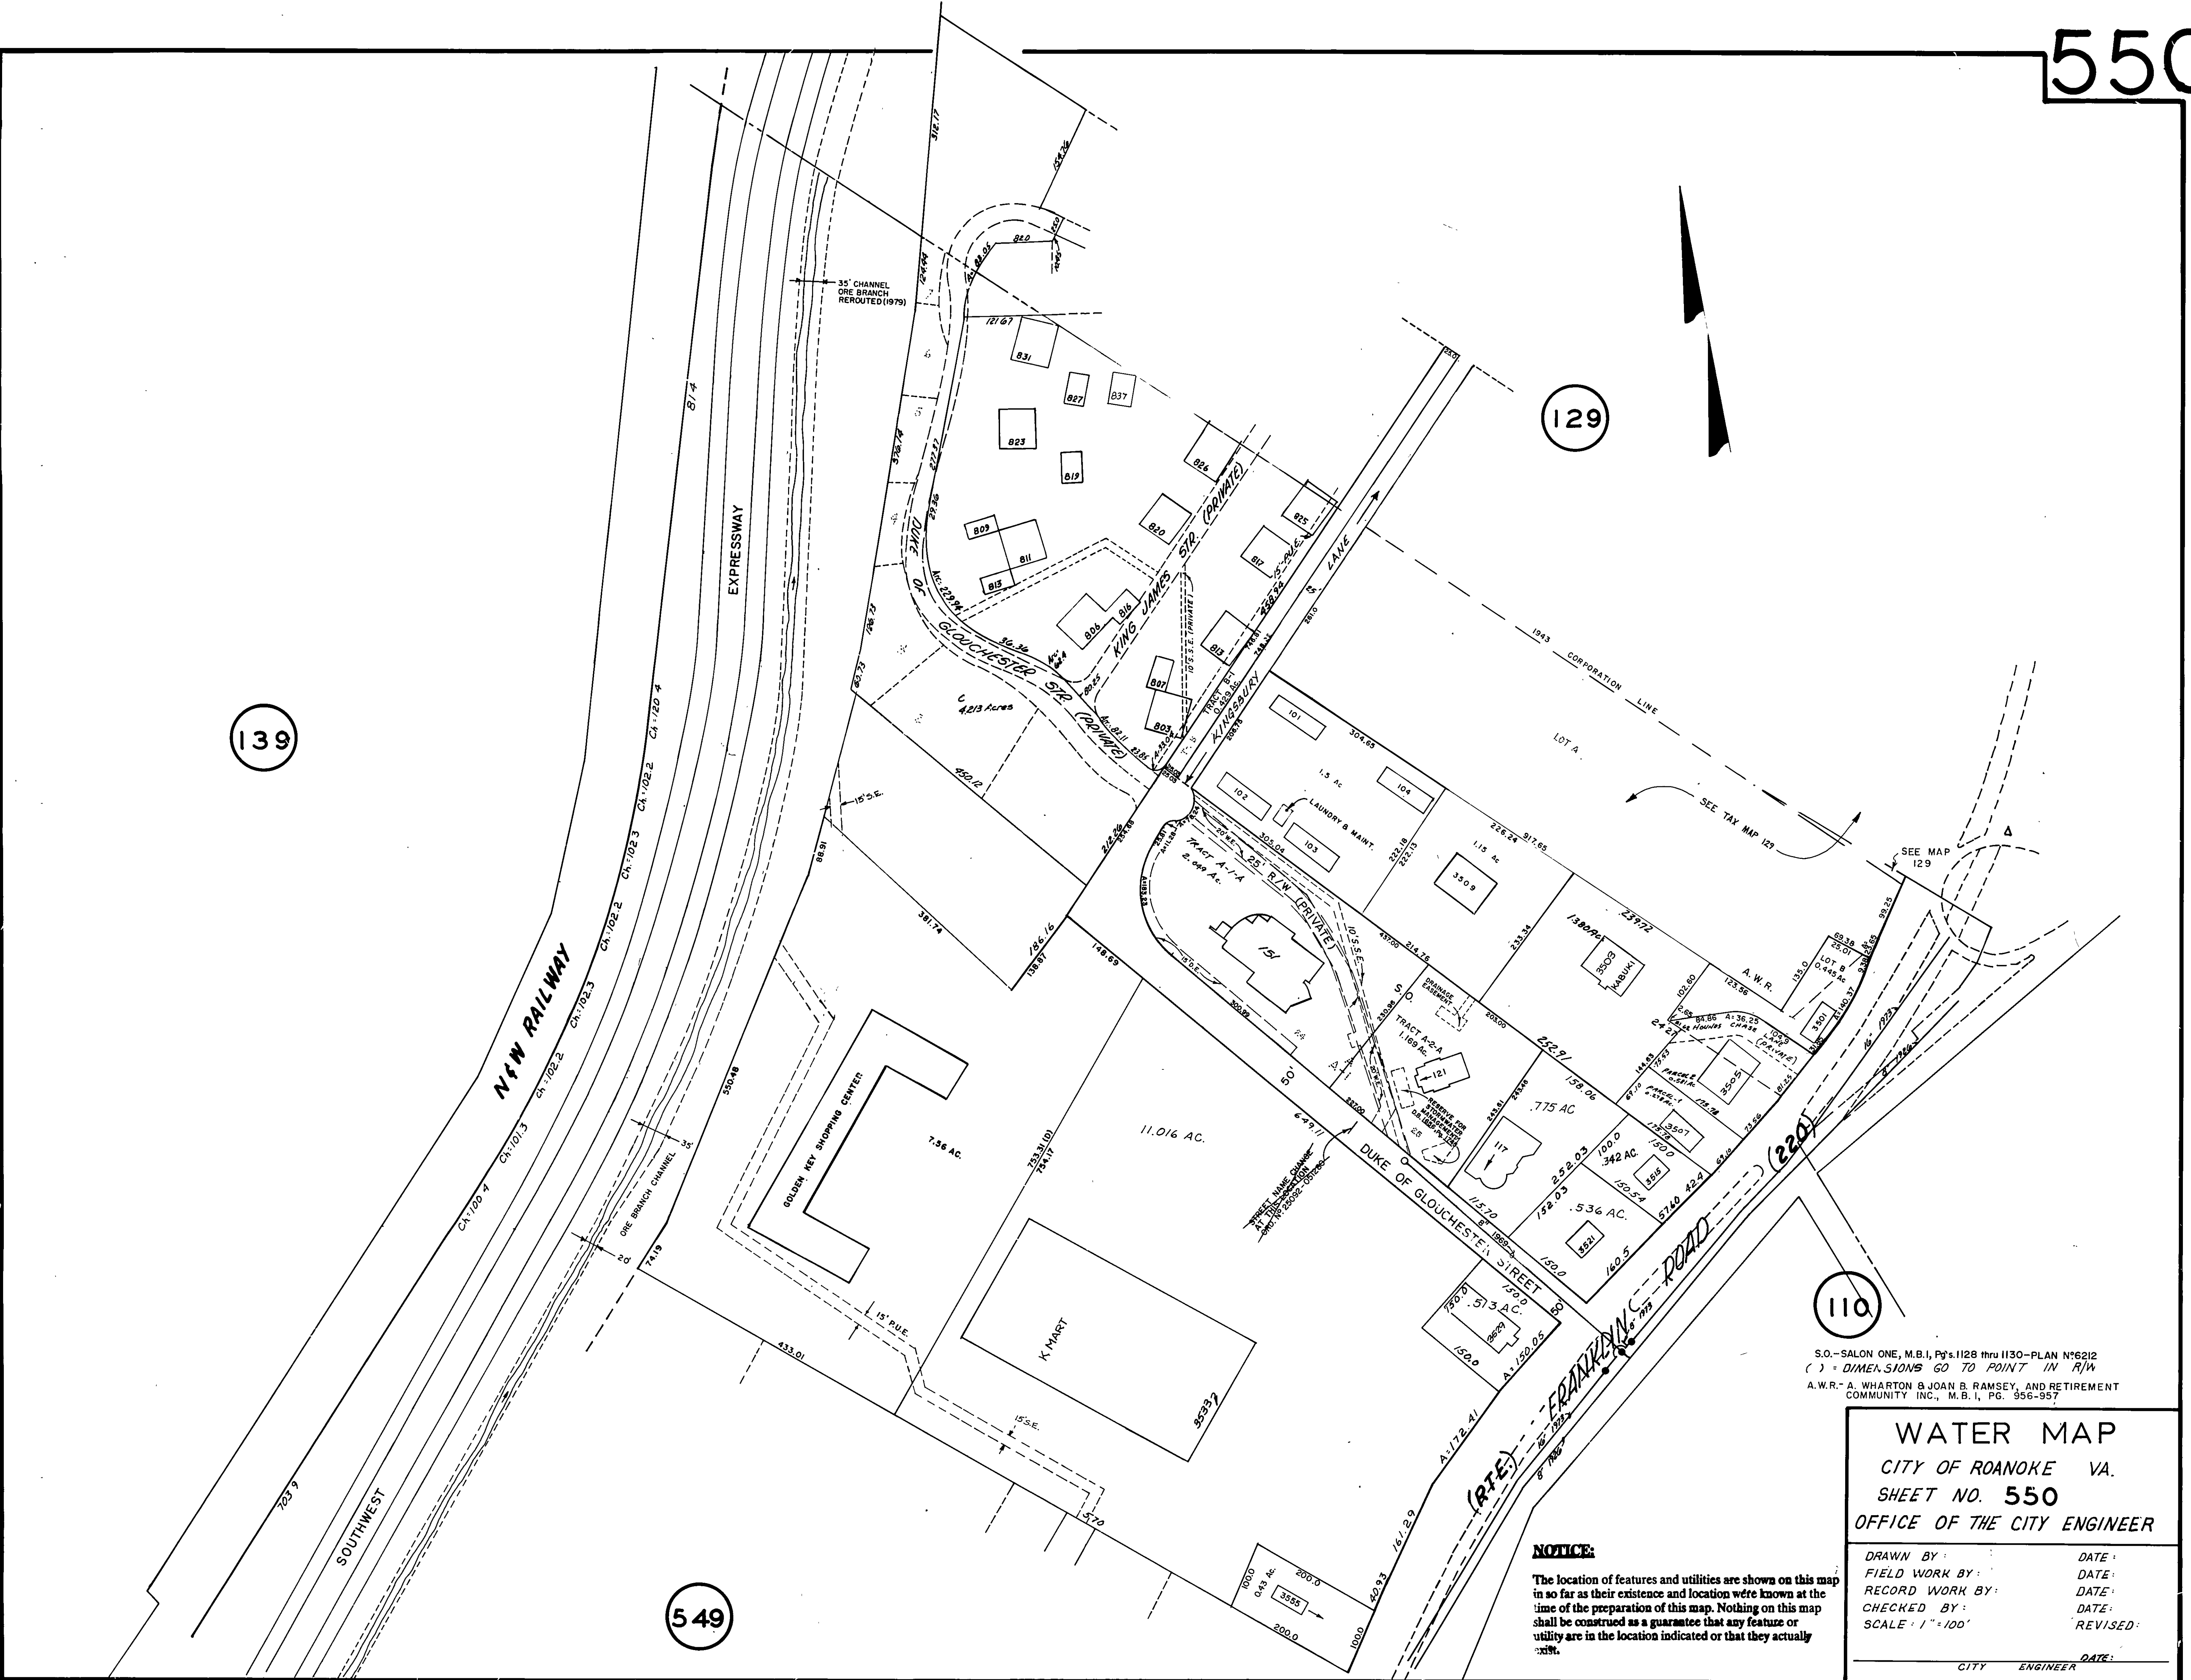

S.O. - SALON ONE, M.B.I, Pgs. 1128 thru 1130 - PLAN N°6212
 () = DIMENSIONS GO TO POINT IN R/W
 A.W.R. - A. WHARTON & JOAN B. RAMSEY, AND RETIREMENT
 COMMUNITY INC., M.B.I, PG. 956-957

WATER MAP
 CITY OF ROANOKE VA.
 SHEET NO. 550
 OFFICE OF THE CITY ENGINEER

NOTICE:
 The location of features and utilities are shown on this map
 in so far as their existence and location were known at the
 time of the preparation of this map. Nothing on this map
 shall be construed as a guarantee that any feature or
 utility are in the location indicated or that they actually
 exist.

DRAWN BY :	DATE :
FIELD WORK BY :	DATE :
RECORD WORK BY :	DATE :
CHECKED BY :	DATE :
SCALE : 1" = 100'	REVISED :
CITY ENGINEER	DATE :