


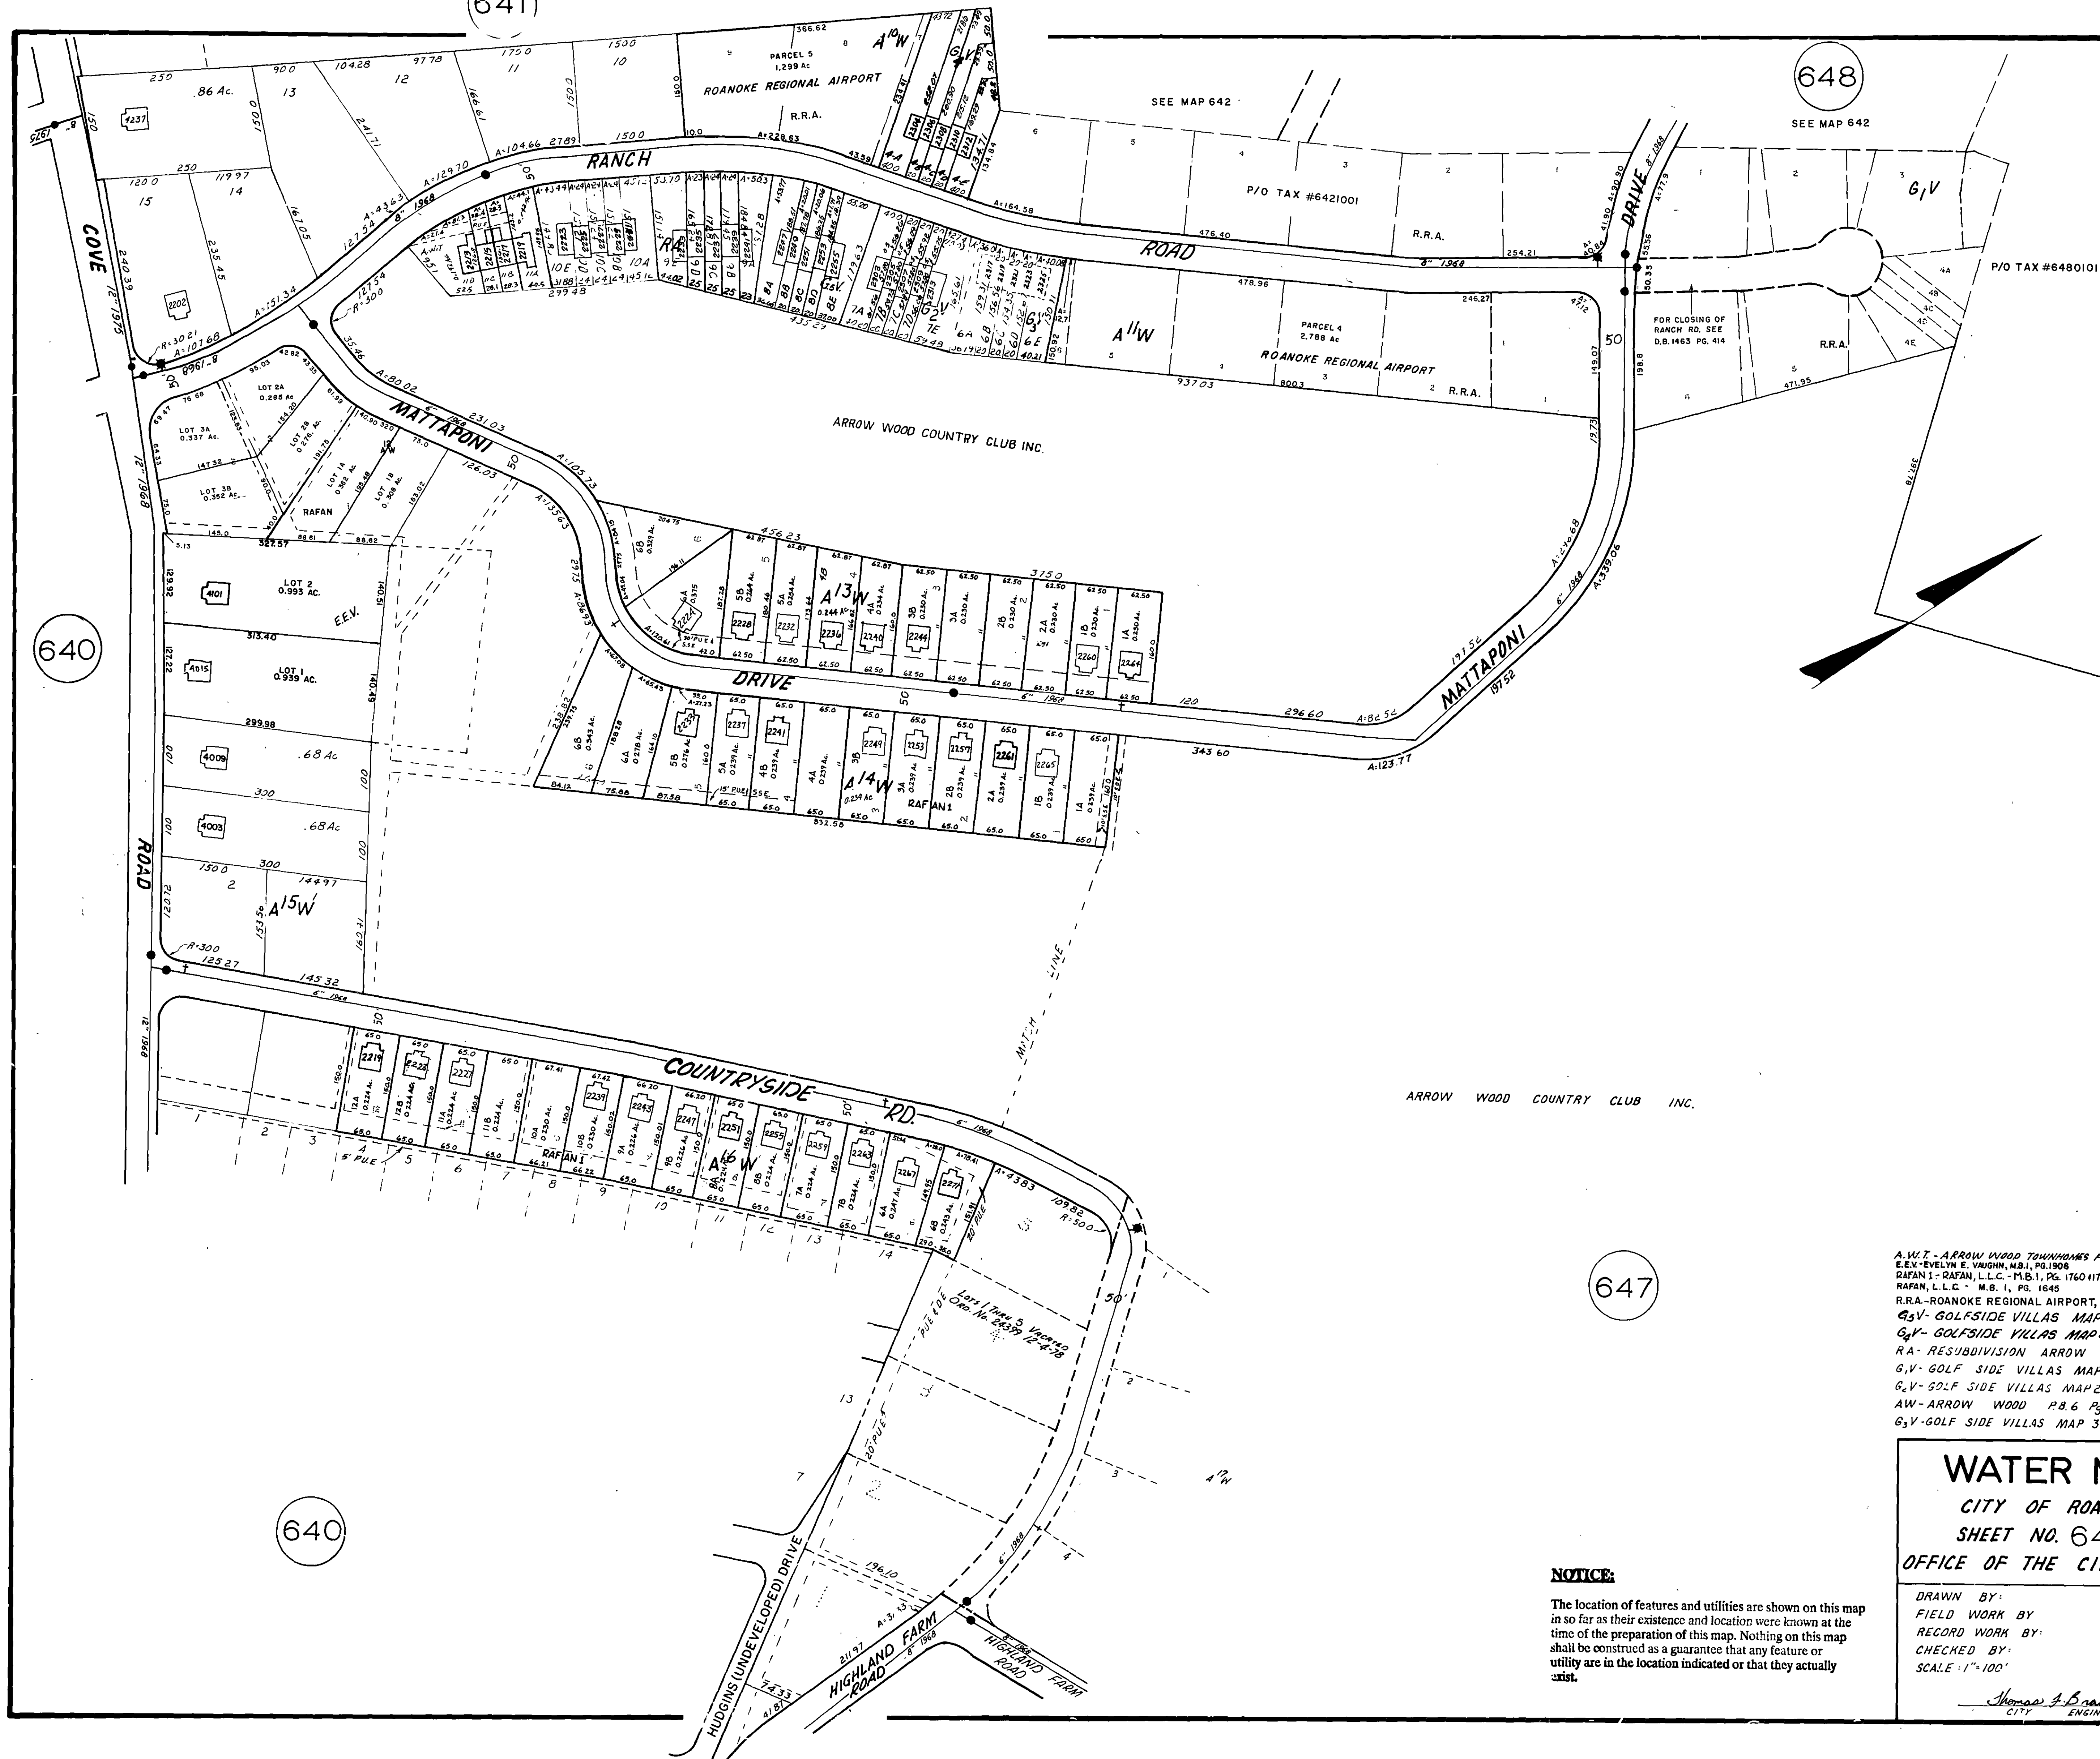

A.W.T. - ARROW WOOD TOWNHOMES PHASE 1 - M.B. 1, PG. 2528
 E.E.V. - EVELYN E. VAUGHN, M.B. 1, PG. 1908
 RAFAN I. - RAFAN, L.L.C. - M.B. 1, PG. 1760 (1761)
 RAFAN, L.L.C. - M.B. 1, PG. 1645
 R.R.A. - ROANOKE REGIONAL AIRPORT, M.B. 1, PG. 618-626
 G.V. - GOLFSIDE VILLAS MAP 5 - M.B. 1, PG. 239
 G.V. - GOLFSIDE VILLAS MAP 4 - M.B. 1, PG. 235
 RA - RESUBDIVISION ARROW WOOD P.B. 7 PG. 56
 G.V. - GOLF SIDE VILLAS MAP 1 P.B. 9 PG. 20
 G.V. - GOLF SIDE VILLAS MAP 2 P.B. 9 PG. 20
 AW - ARROW WOOD P.B. 6 PG. 93
 G.V. - GOLF SIDE VILLAS MAP 3 P.B. 9 PG. 44

WATER MAP

CITY OF ROANOKE, VA.
 SHEET NO. 643
 OFFICE OF THE CITY ENGINEER

DRAWN BY:	DATE:
FIELD WORK BY:	DATE:
RECORD WORK BY:	DATE:
CHECKED BY:	DATE:
SCALE: 1"=100'	REVISED:

Thomas A. Brady
 CITY ENGINEER

NOTICE:
 The location of features and utilities are shown on this map in so far as their existence and location were known at the time of the preparation of this map. Nothing on this map shall be construed as a guarantee that any feature or utility are in the location indicated or that they actually exist.