

646


645

248

256

640

639

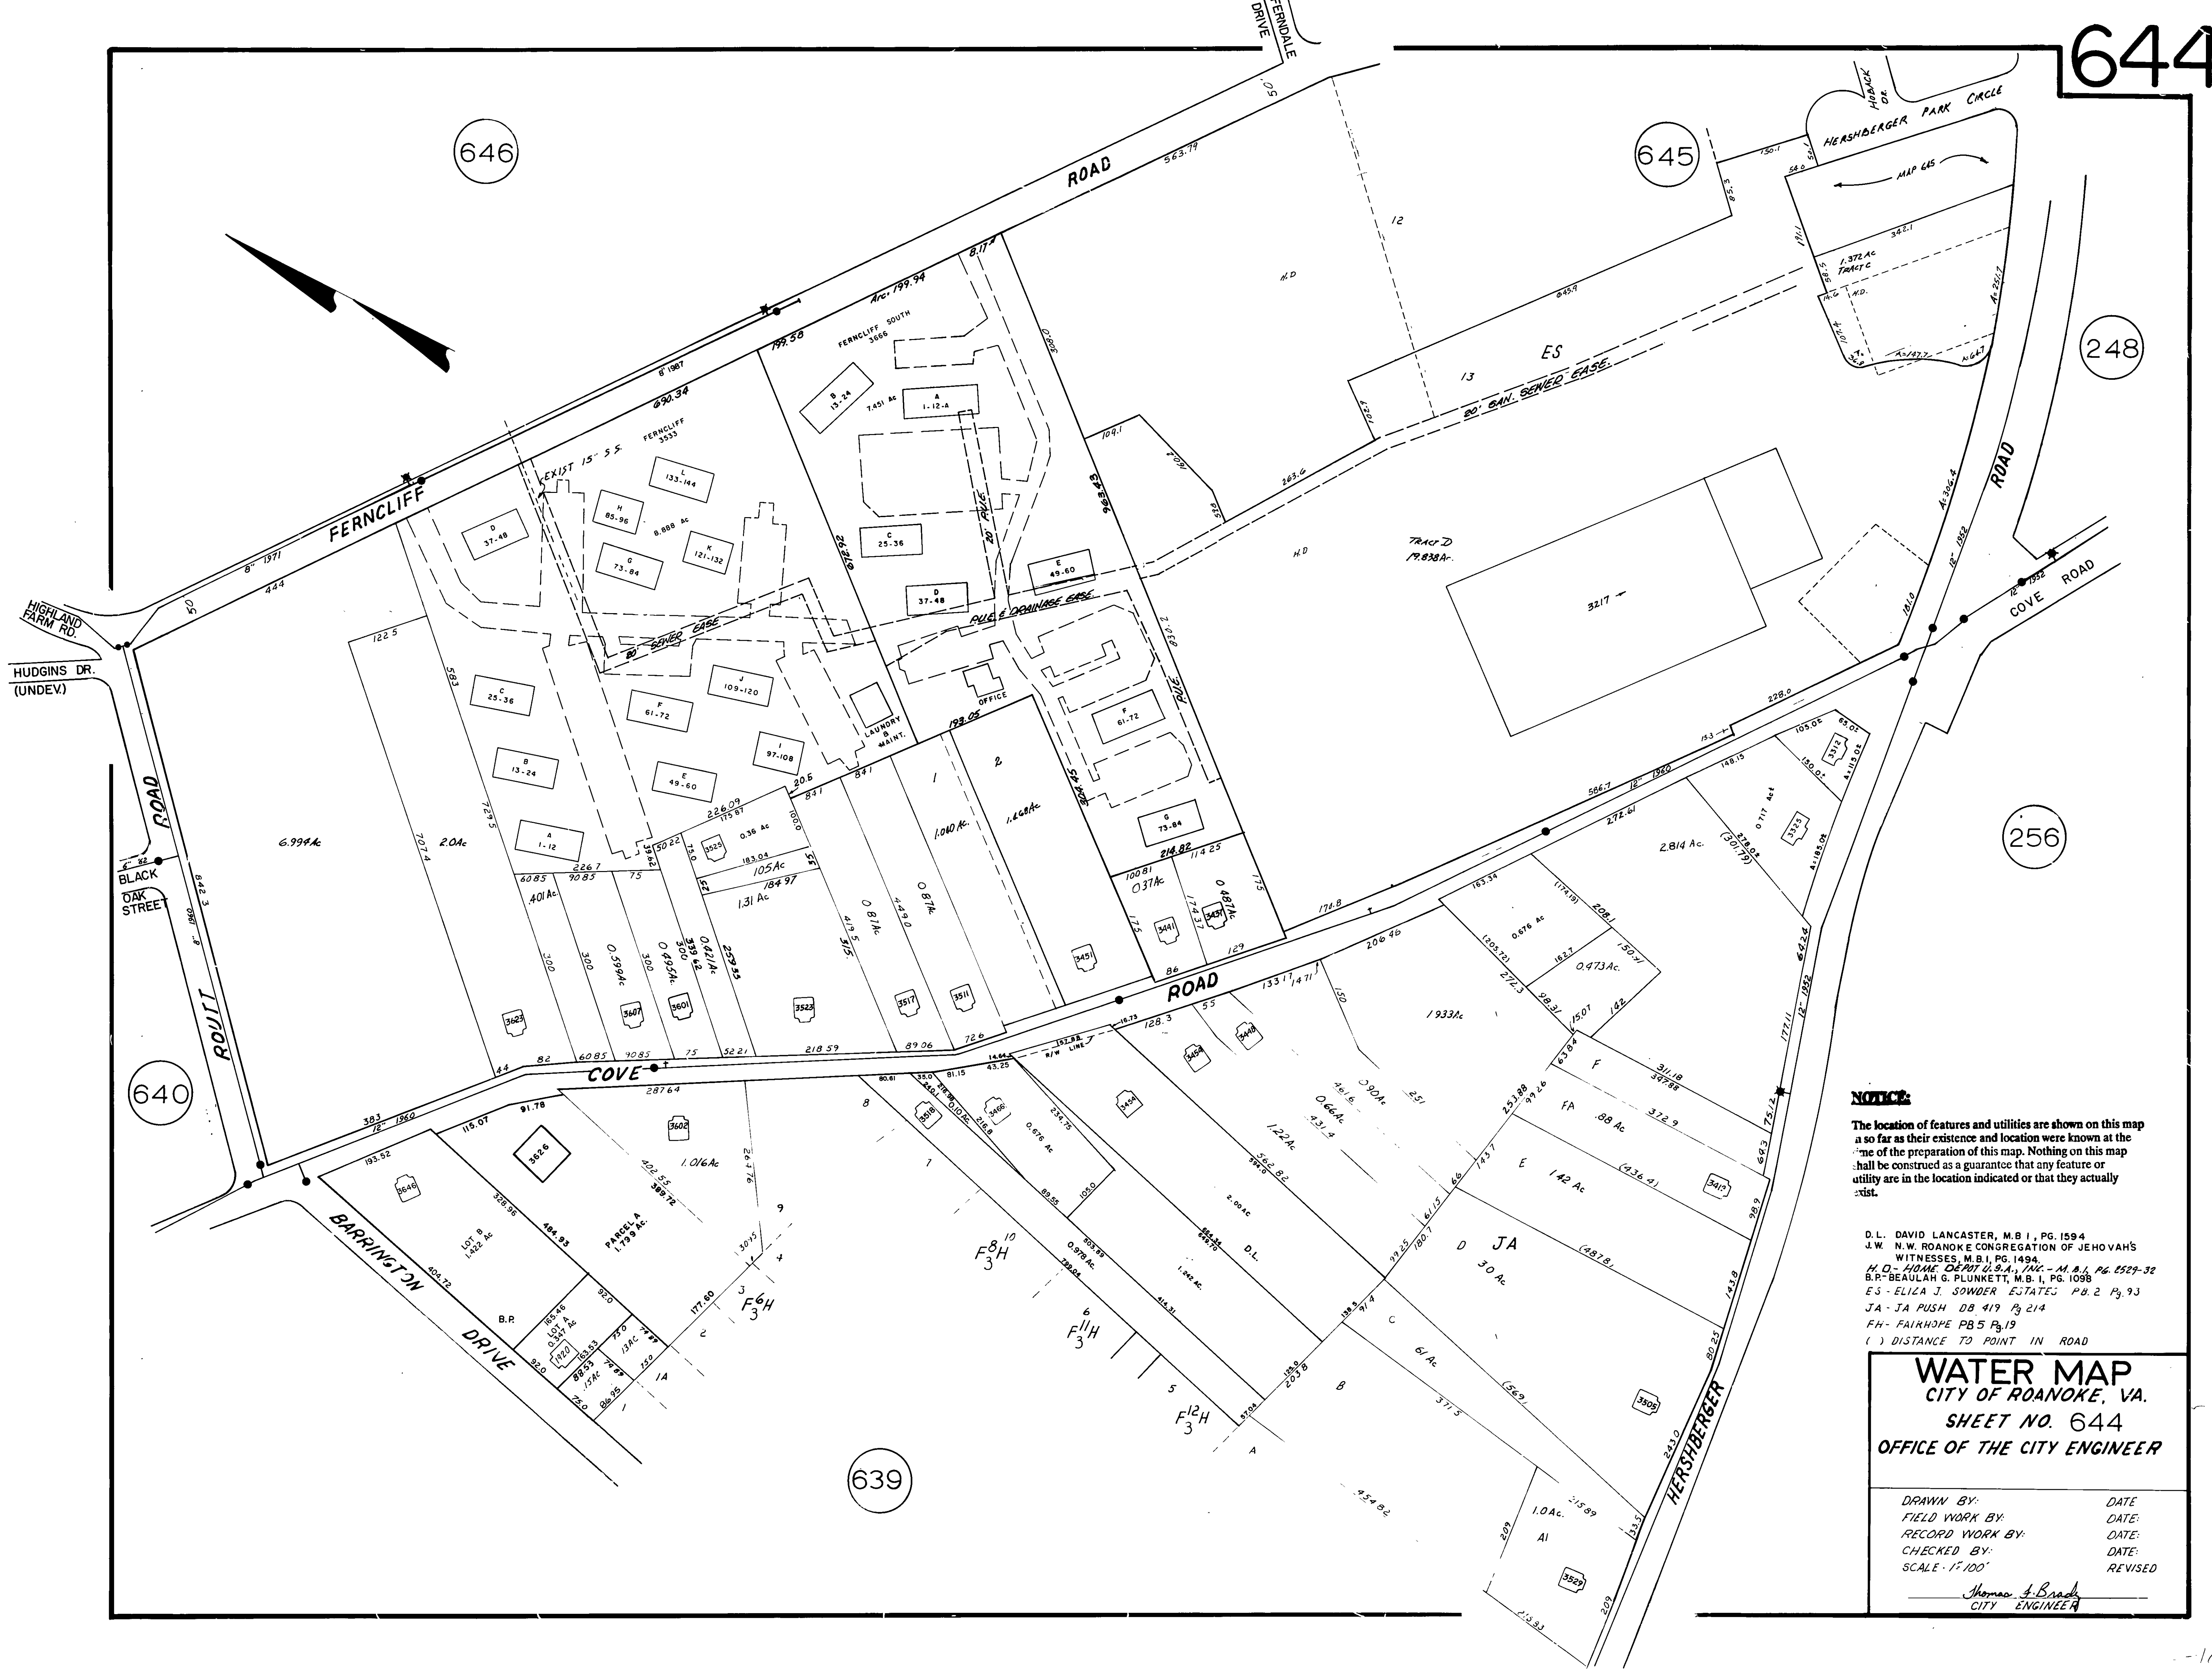

NOTICE:

The location of features and utilities are shown on this map as far as their existence and location were known at the time of the preparation of this map. Nothing on this map shall be construed as a guarantee that any feature or utility are in the location indicated or that they actually exist.

D.L. DAVID LANCASTER, M.B.I., PG. 1594
 J.W. N.W. ROANOKE CONGREGATION OF JEHOVAH'S WITNESSES, M.B.I., PG. 1494.
 H.D. - HOME DEPT. U.S.A., INC. - M.B.I., PG. 1529-32
 B.P. - BEAULAH G. PLUNKETT, M.B.I., PG. 1098
 ES - ELIZA J. SOWDER ESTATES PG. 2 PG. 93
 JA - JA PUSH DB 419 PG 214
 FH - FAIRHOPE PG 5 PG 19
 () DISTANCE TO POINT IN ROAD

WATER MAP
 CITY OF ROANOKE, VA.
 SHEET NO. 644
 OFFICE OF THE CITY ENGINEER

DRAWN BY:	DATE
FIELD WORK BY:	DATE
RECORD WORK BY:	DATE
CHECKED BY:	DATE
SCALE: 1" = 100'	REVISED

Thomas A. Brady
 CITY ENGINEER