

648

NOTICE:
The location of features and utilities are shown on this map in so far as their existence and location were known at the time of the preparation of this map. Nothing on this map shall be construed as a guarantee that any feature or utility are in the location indicated or that they actually exist.


643

651

652

640

646

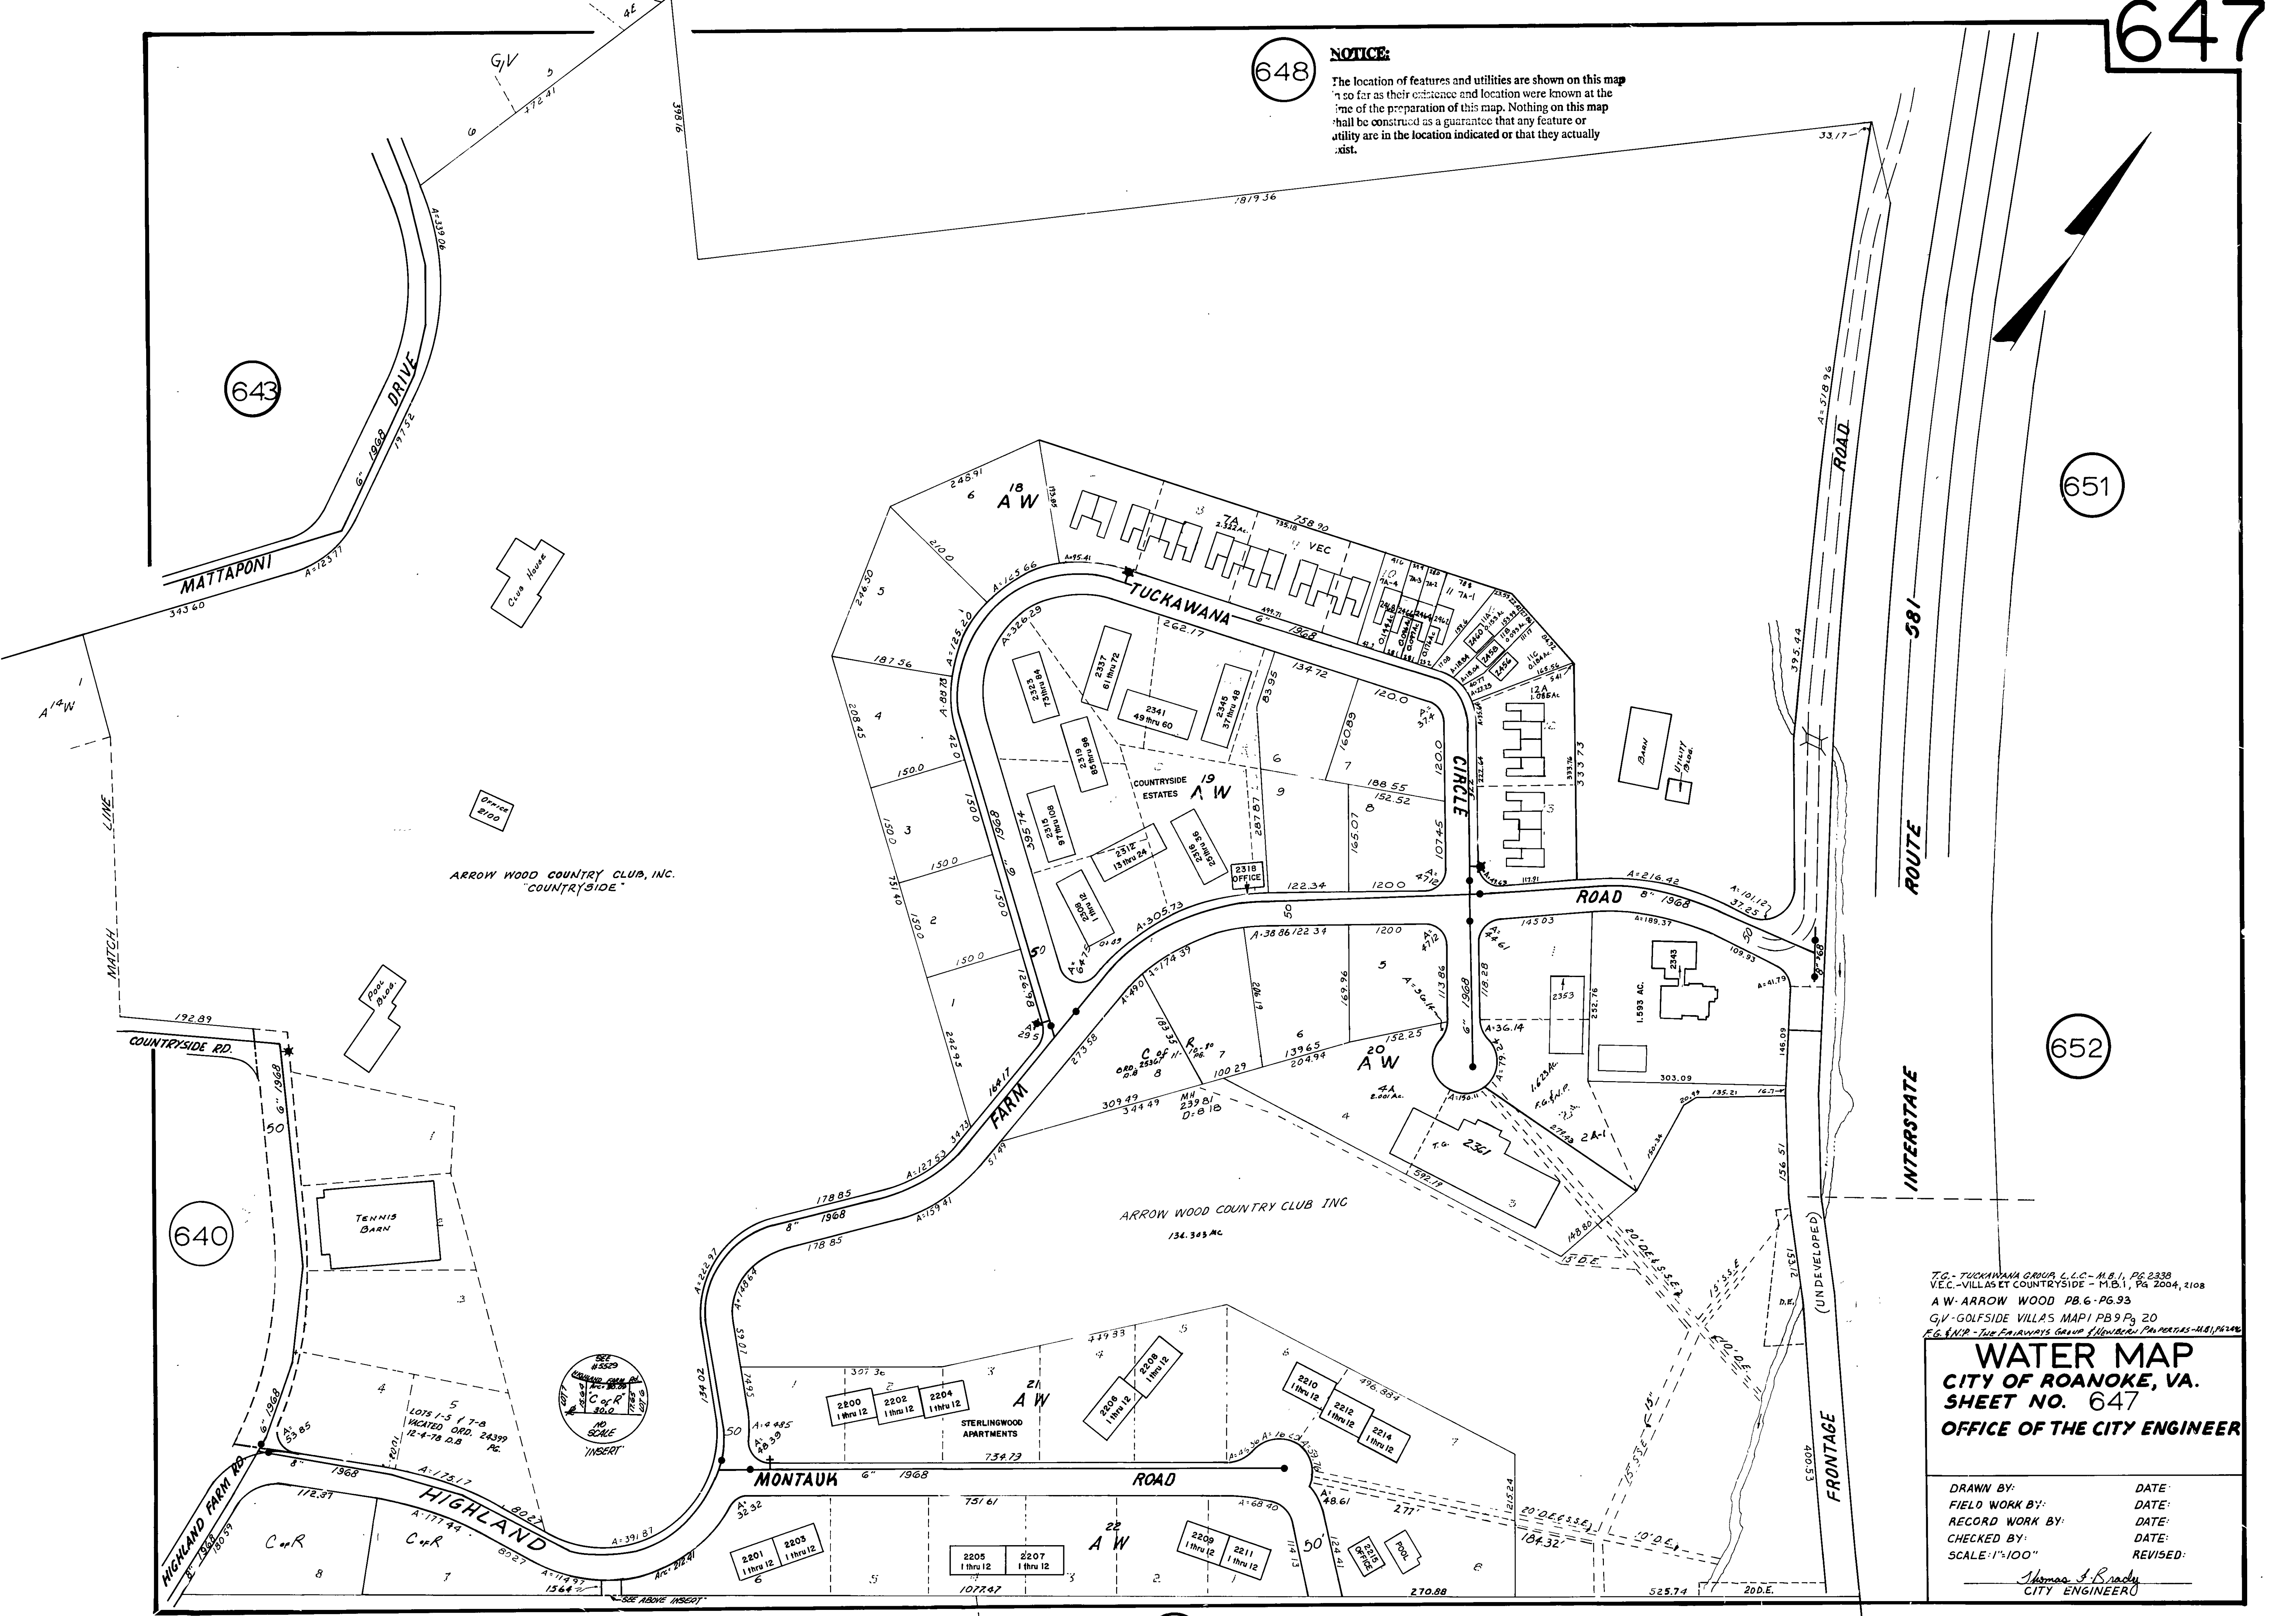

T.G. - TUCKAWANA GROUP, L.L.C. - M.B.1, PG. 2338
VEC. - VILLAS ET COUNTRYSIDE - M.B.1, PG. 2004, 2108
A.W. - ARROW WOOD - PG. 6-93
G.V. - GOLFSIDE VILLAS MAP 1 PG. 20
E.G. & N.P. - THE FAIRWAYS GROUP & HARBOR PROPERTIES - M.B.1, PG. 2004

WATER MAP
CITY OF ROANOKE, VA.
SHEET NO. 647
OFFICE OF THE CITY ENGINEER

DRAWN BY:	DATE:
FIELD WORK BY:	DATE:
RECORD WORK BY:	DATE:
CHECKED BY:	DATE:
SCALE: 1"=100'	REVISED:

Thomas J. Brady
CITY ENGINEER