


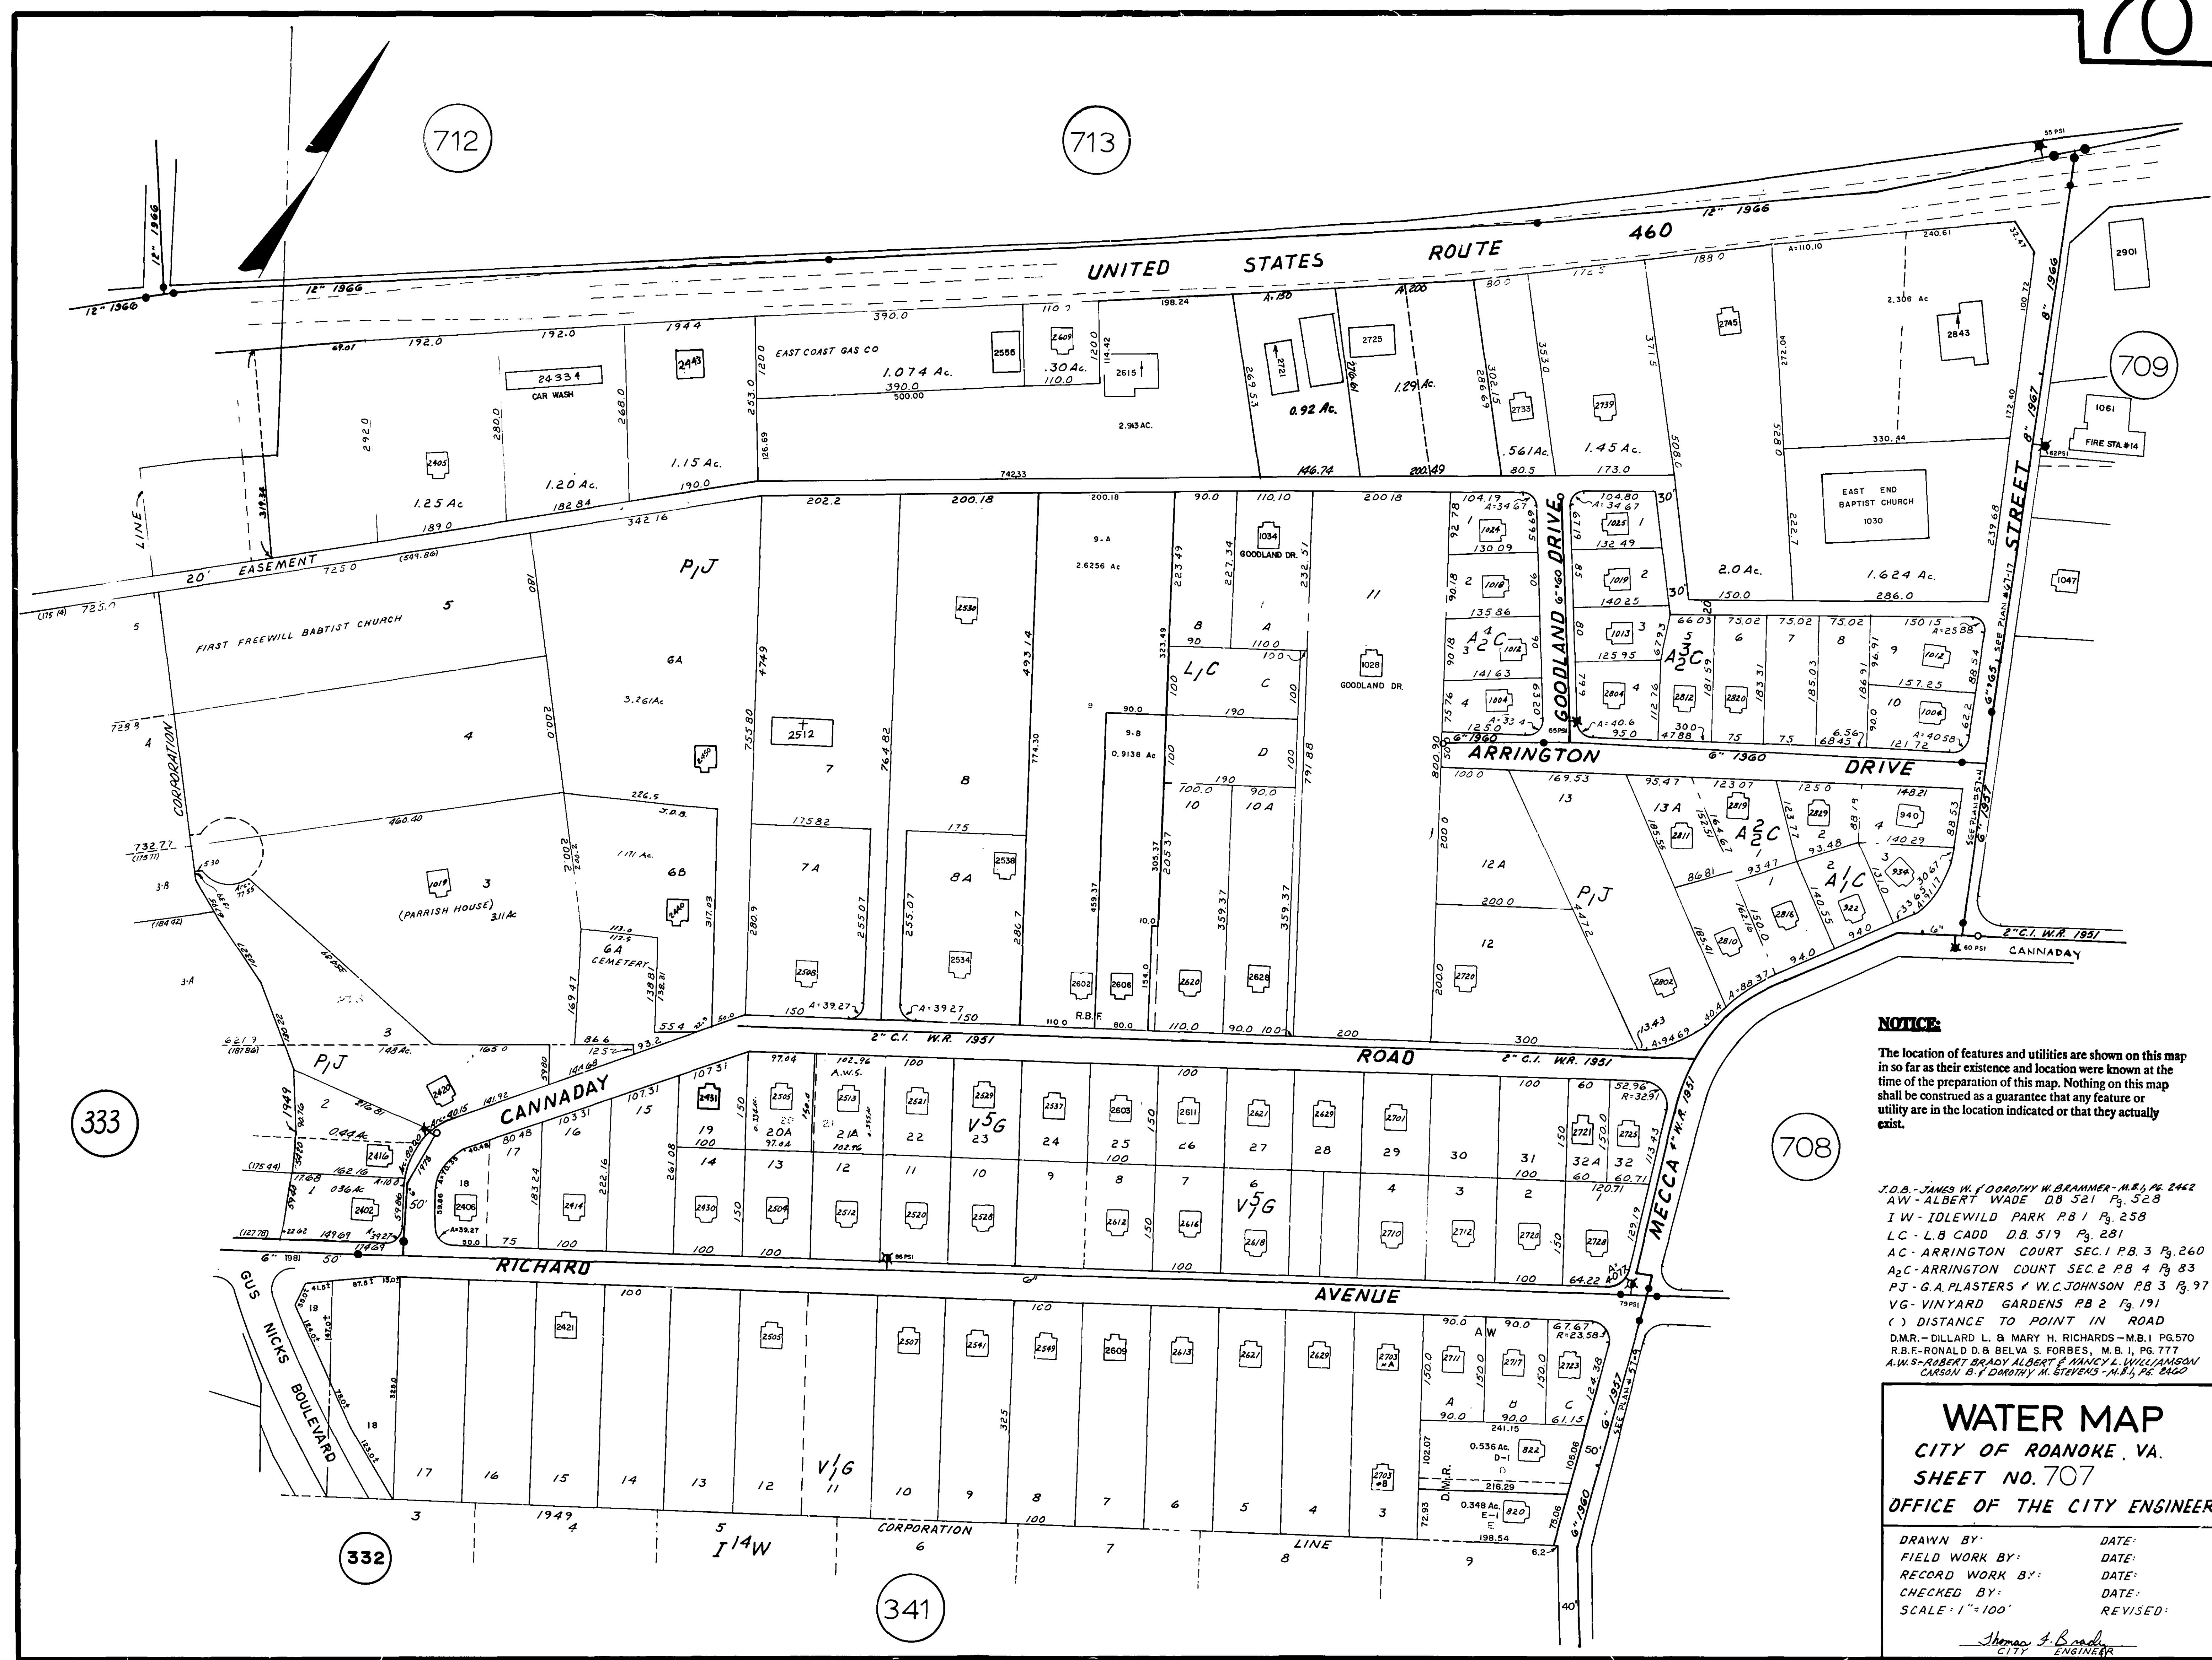

**NOTICE:**  
The location of features and utilities are shown on this map in so far as their existence and location were known at the time of the preparation of this map. Nothing on this map shall be construed as a guarantee that any feature or utility are in the location indicated or that they actually exist.

J.D.B. - JAMES W. JORDON & H. BRAMMER - M.B. 4, PG. 2462  
AW - ALBERT WADE DB 521 PG. 528  
IW - IDLEWILD PARK PB 1 PG. 258  
LC - L.B. CADD DB 519 PG. 281  
AC - ARRINGTON COURT SEC. 1 PB. 3 PG. 260  
A2C - ARRINGTON COURT SEC. 2 PB. 4 PG. 83  
PJ - G.A. PLASTERS & W.C. JOHNSON PB 3 PG. 97  
VG - VINYARD GARDENS PB 2 PG. 191  
( ) DISTANCE TO POINT IN ROAD  
D.M.R. - DILLARD L. & MARY H. RICHARDS - M.B. 1 PG. 570  
R.B.F. - RONALD D. & BELVA S. FORBES, M.B. 1, PG. 777  
A.W.S. - ROBERT BRADY ALBERT & NANCY L. WILLIAMSON  
CARSON B. & DOROTHY M. STEVENS - M.B. 4, PG. 2460

**WATER MAP**  
**CITY OF ROANOKE, VA.**  
**SHEET NO. 707**  
**OFFICE OF THE CITY ENGINEER**

|                 |          |
|-----------------|----------|
| DRAWN BY:       | DATE:    |
| FIELD WORK BY:  | DATE:    |
| RECORD WORK BY: | DATE:    |
| CHECKED BY:     | DATE:    |
| SCALE: 1"=100'  | REVISED: |

Thomas F. Brady  
CITY ENGINEER