


324

325

725


723

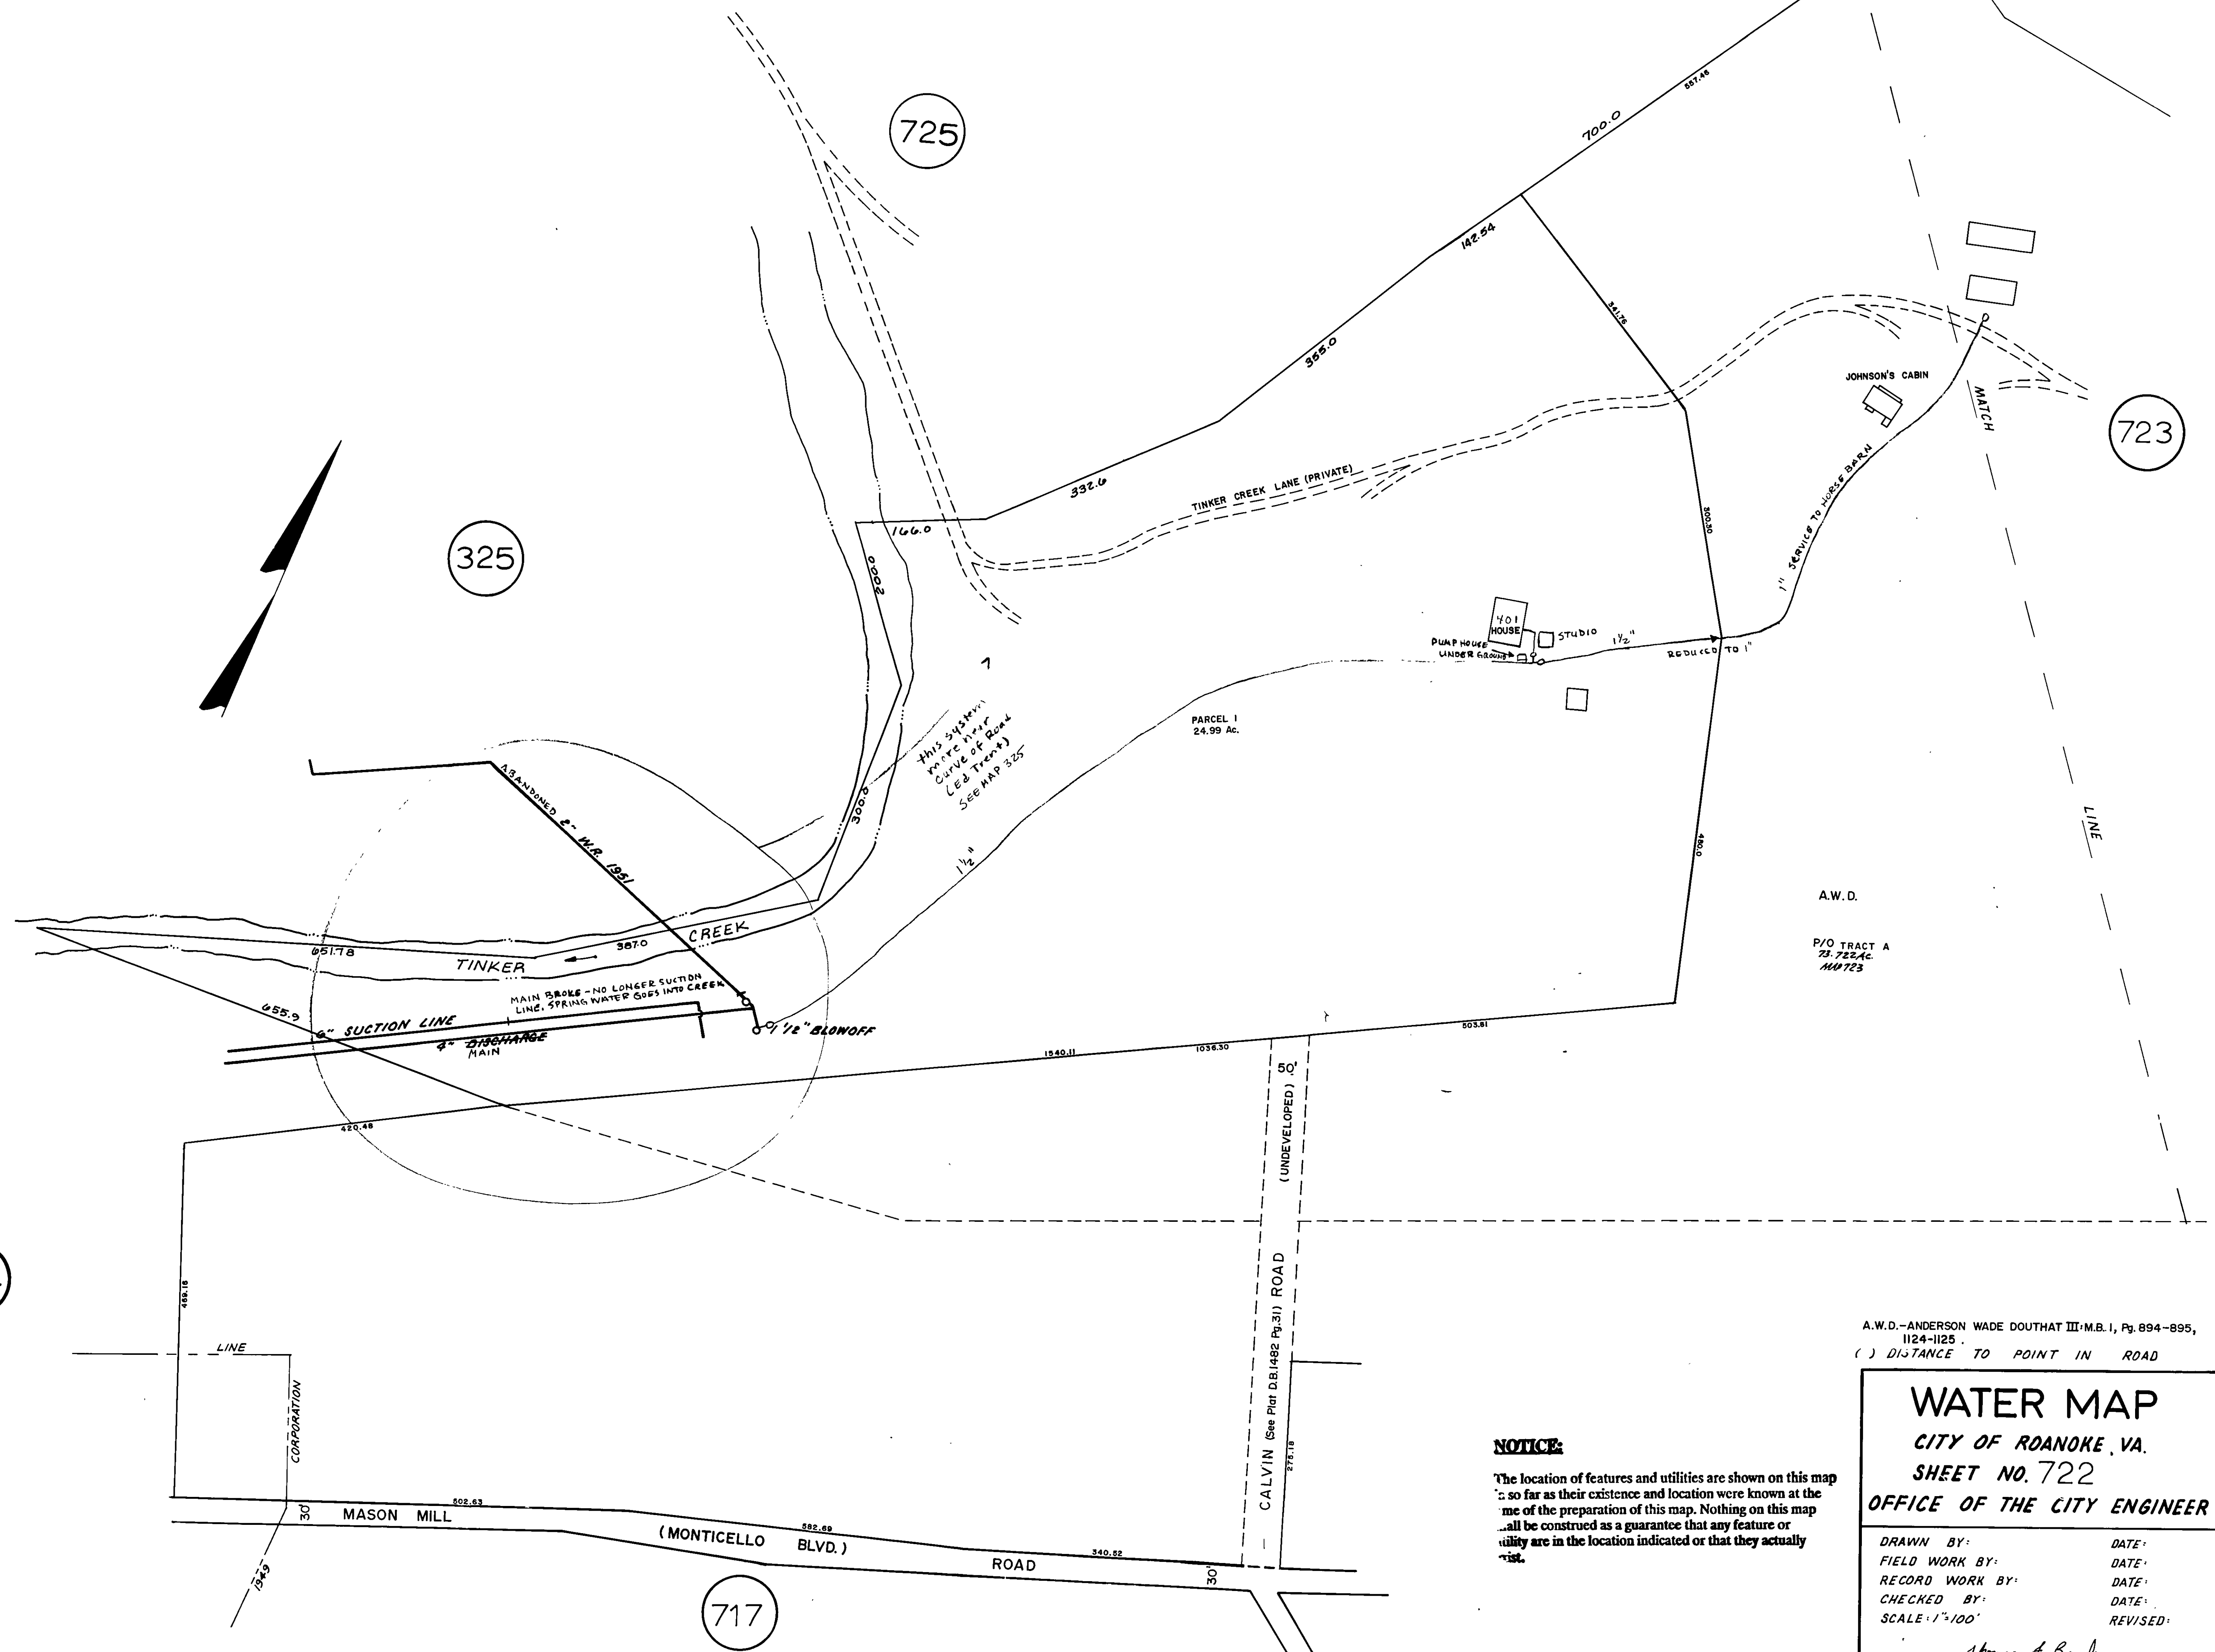

NOTICE:

The location of features and utilities are shown on this map as far as their existence and location were known at the time of the preparation of this map. Nothing on this map shall be construed as a guarantee that any feature or utility are in the location indicated or that they actually exist.

A.W.D.-ANDERSON WADE DOUTHAT III-M.B.I., Pg. 894-895, 1124-1125.
() DISTANCE TO POINT IN ROAD

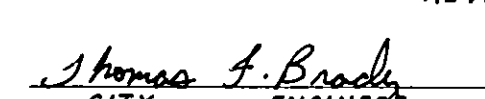WATER MAP	
CITY OF ROANOKE, VA.	
SHEET NO. 722	
OFFICE OF THE CITY ENGINEER	
DRAWN BY:	DATE:
FIELD WORK BY:	DATE:
RECORD WORK BY:	DATE:
CHECKED BY:	DATE:
SCALE: 1"=100'	REVISED:
 CITY ENGINEER	