


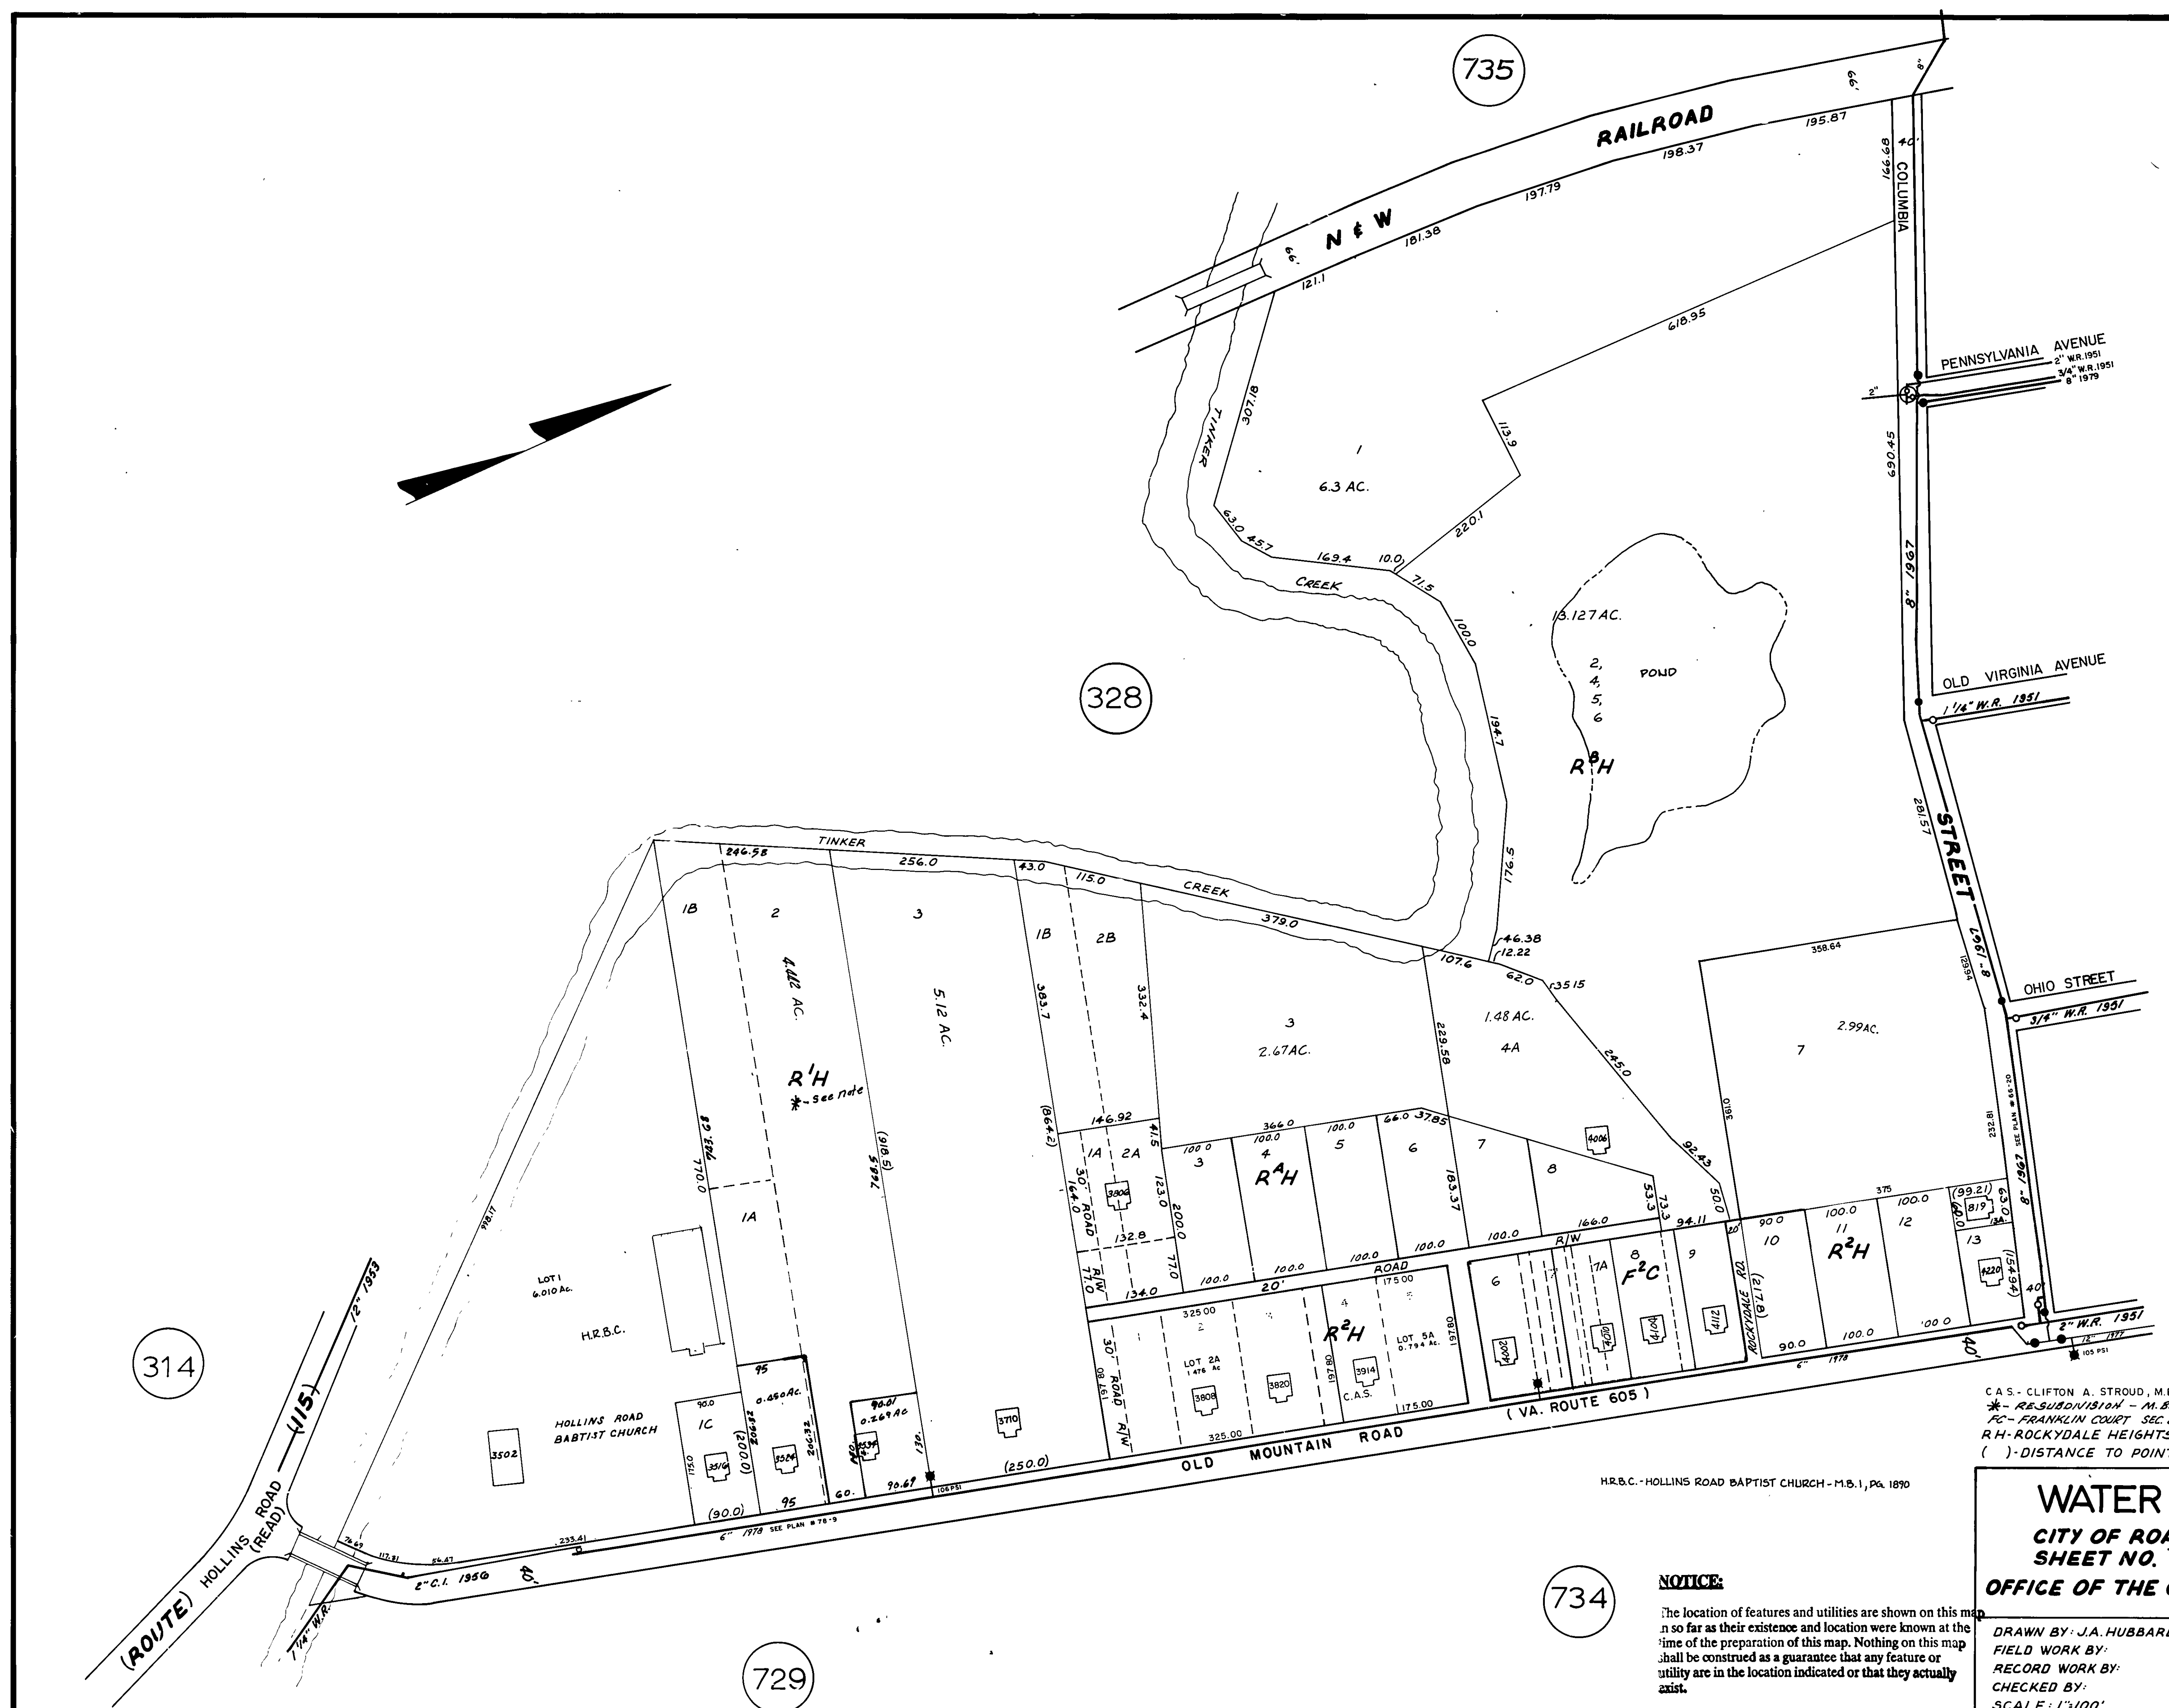

C.A.S. - CLIFTON A. STROUD, M.B.1, PG 1546.
* - RESUBDIVISION - M.B.1, PG 316
FC - FRANKLIN COURT SEC 2, PG 56
RH - ROCKDALE HEIGHTS PB.1, PG.181-PB.2, PG.52
() - DISTANCE TO POINT IN ROAD

H.R.B.C. - HOLLINS ROAD BAPTIST CHURCH - M.B.1, PG. 1890

WATER MAP
CITY OF ROANOKE, VA.
SHEET NO. 733
OFFICE OF THE CITY ENGINEER

NOTICE:

The location of features and utilities are shown on this map in so far as their existence and location were known at the time of the preparation of this map. Nothing on this map shall be construed as a guarantee that any feature or utility are in the location indicated or that they actually exist.

DRAWN BY: J.A. HUBBARD	DATE:
FIELD WORK BY:	DATE:
RECORD WORK BY:	DATE:
CHECKED BY:	DATE:
SCALE: 1"=100'	REVISED:

Sherman F. Brach
CITY ENGINEER