


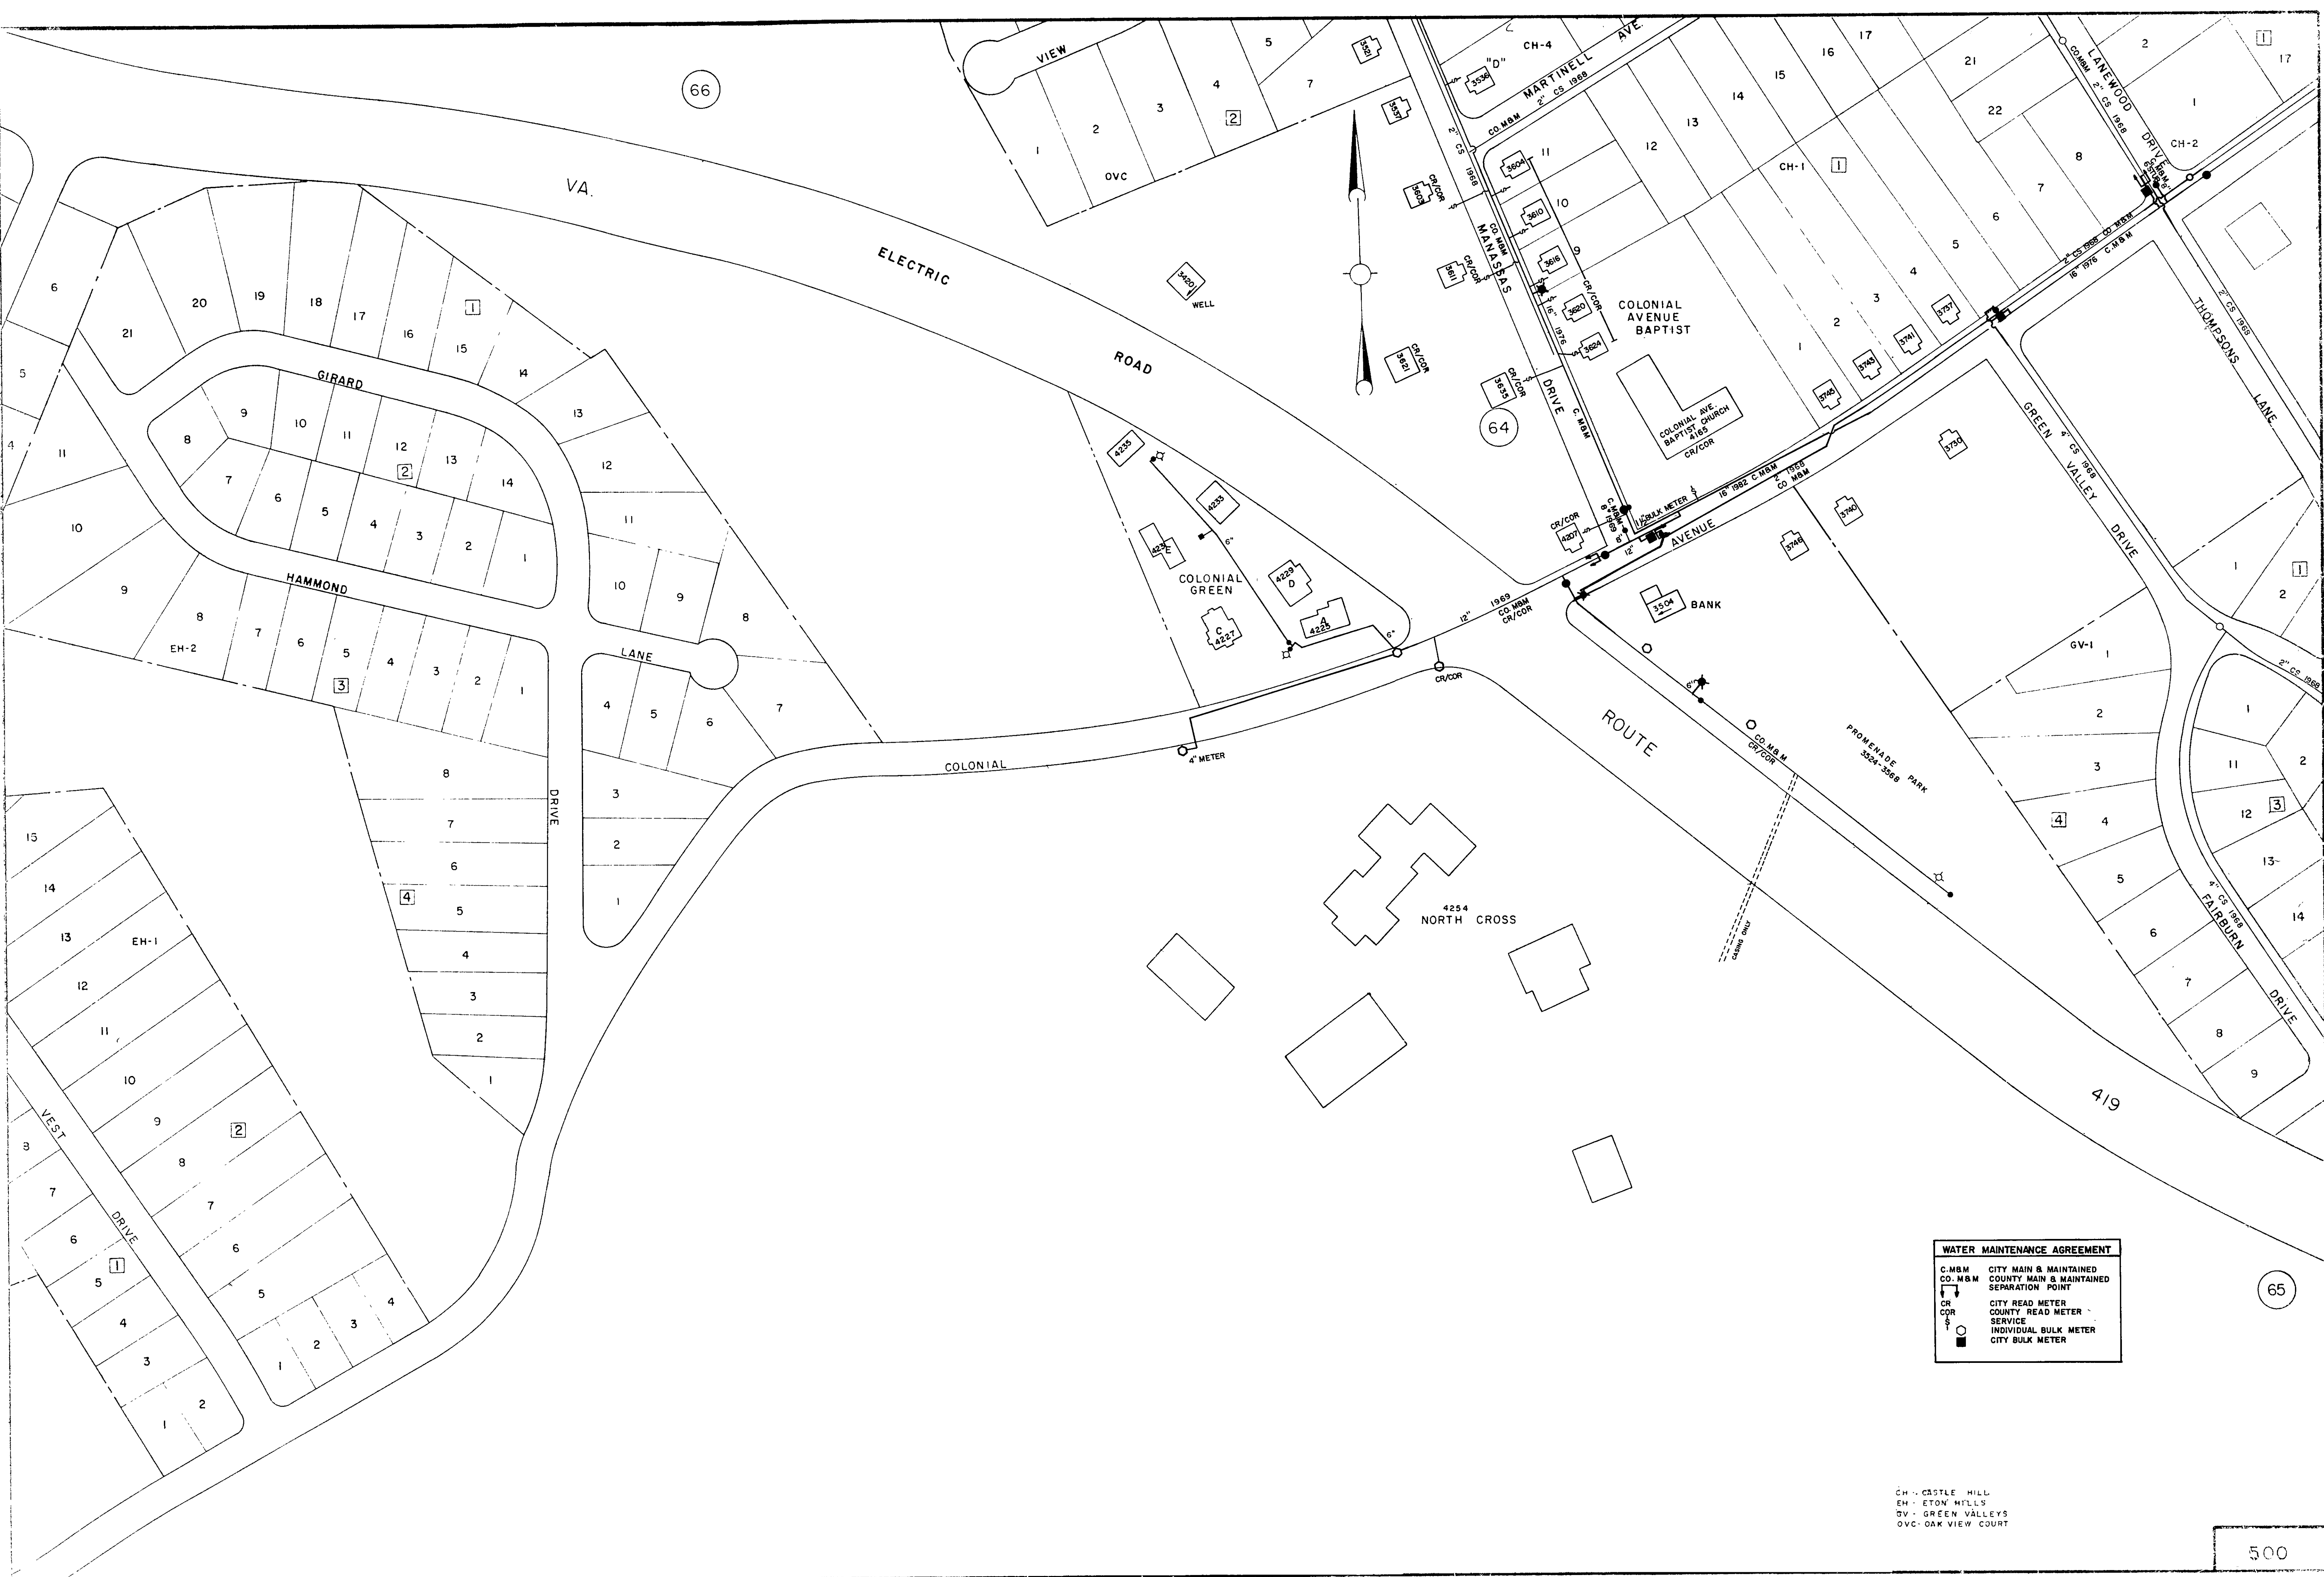

WATER MAINTENANCE AGREEMENT	
C.M.B.M.	CITY MAIN & MAINTAINED
CO. M.B.M.	COUNTY MAIN & MAINTAINED
SEP.	SEPARATION POINT
CR	CITY READ METER
COR	COUNTY READ METER
S	SERVICE
○	INDIVIDUAL BULK METER
■	CITY BULK METER

CH - CASTLE HILL
EH - ETON HILLS
GV - GREEN VALLEYS
OVC - OAK VIEW COURT