

616


637

641

642

649

620

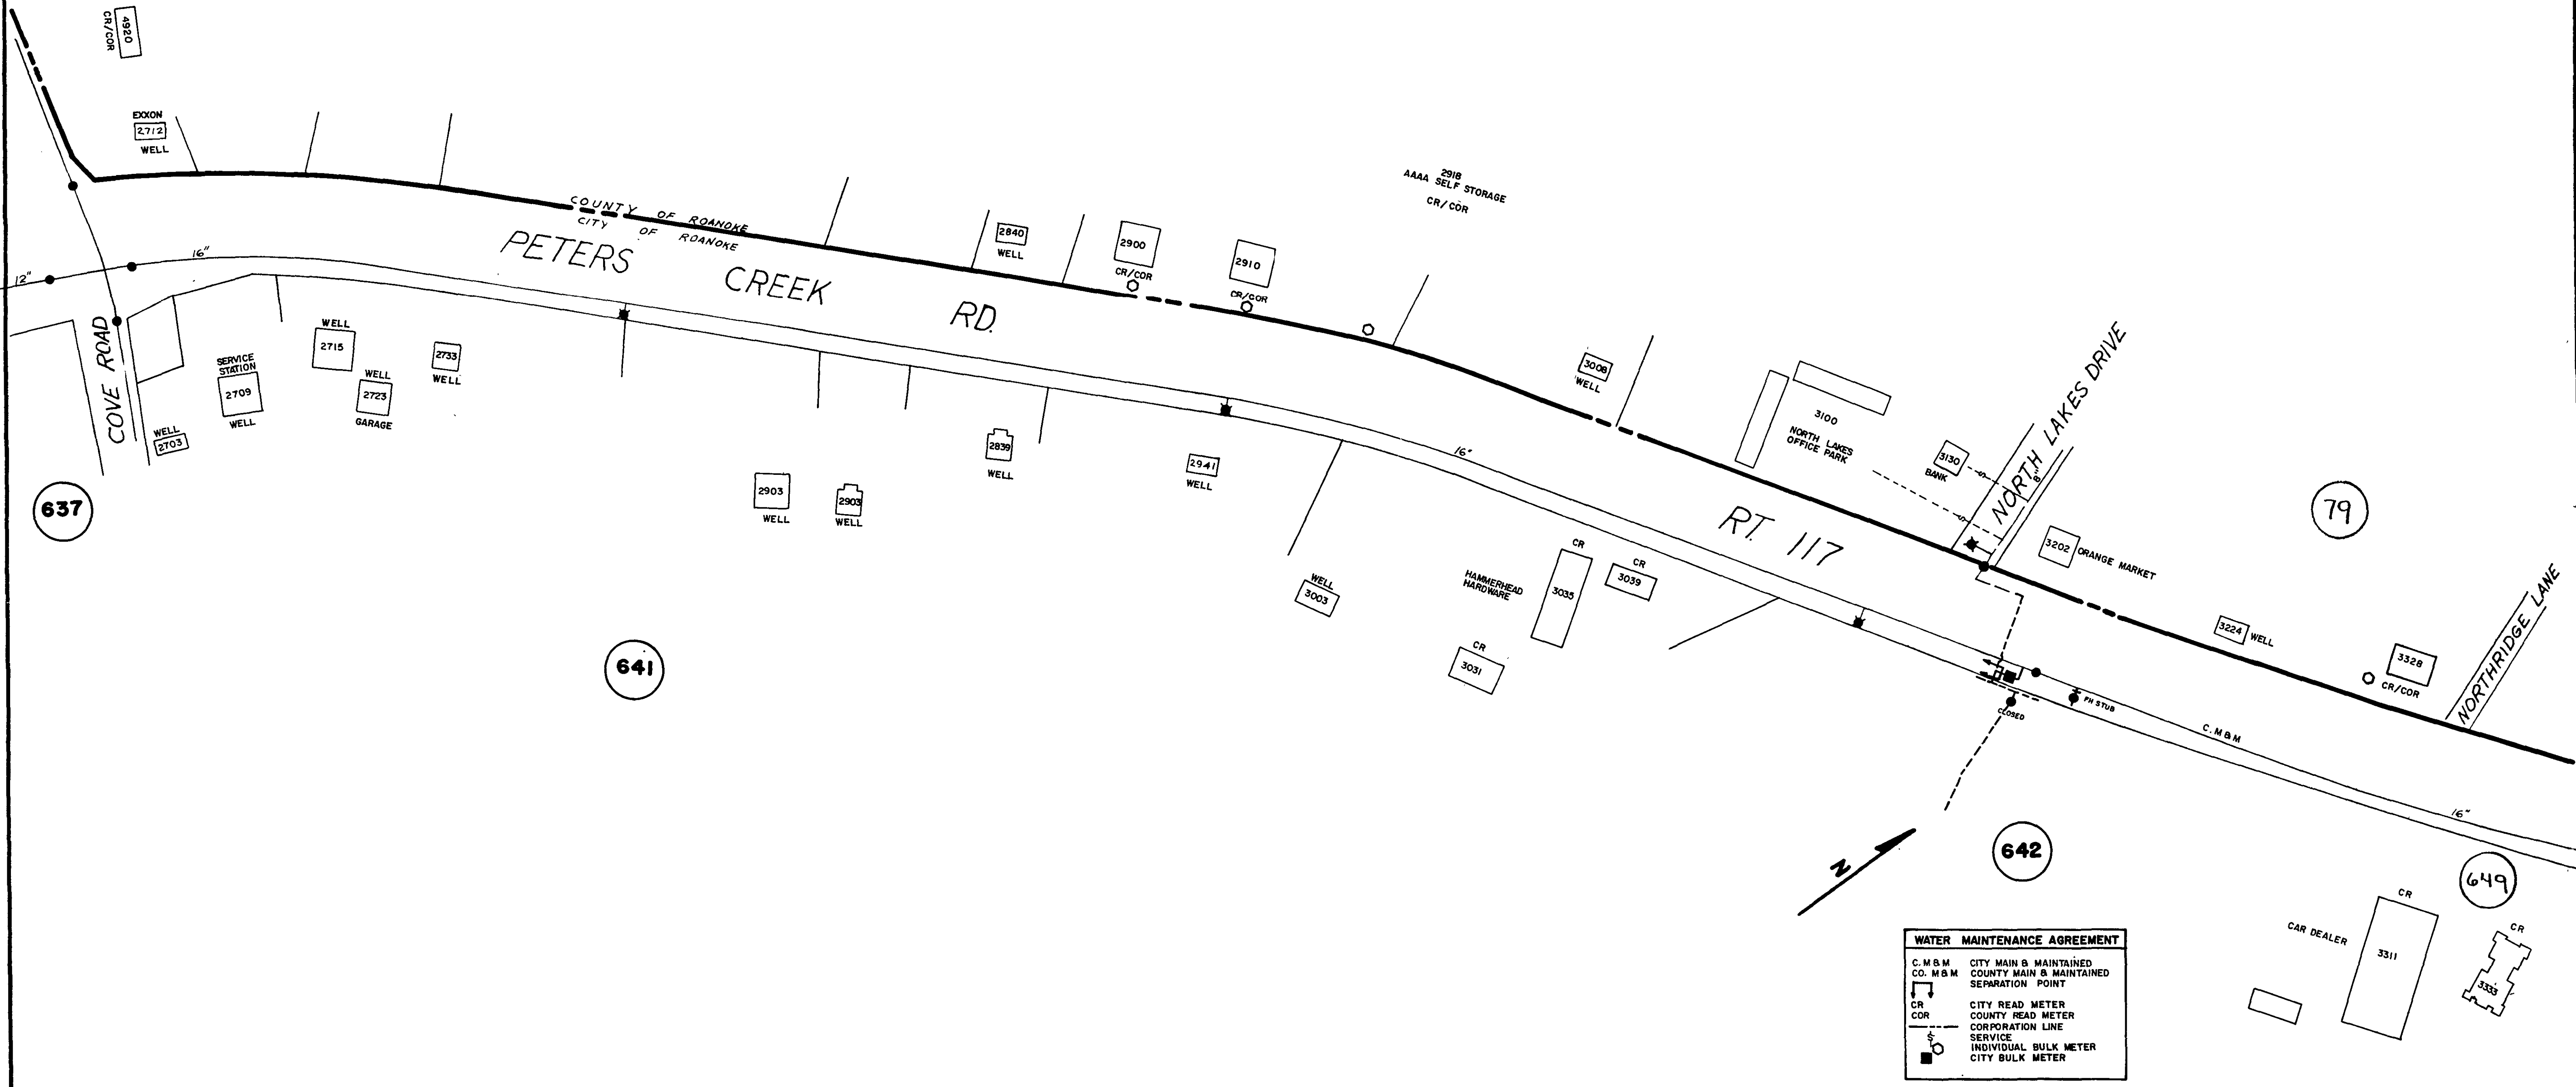

WATER MAINTENANCE AGREEMENT	
C.M.B.M.	CITY MAIN & MAINTAINED
CO. M.B.M.	COUNTY MAIN & MAINTAINED
SEPARATION POINT	
CR	CITY READ METER
CR	COUNTY READ METER
COR	CORPORATION LINE
SERVICE	
INDIVIDUAL BULK METER	
CITY BULK METER	