

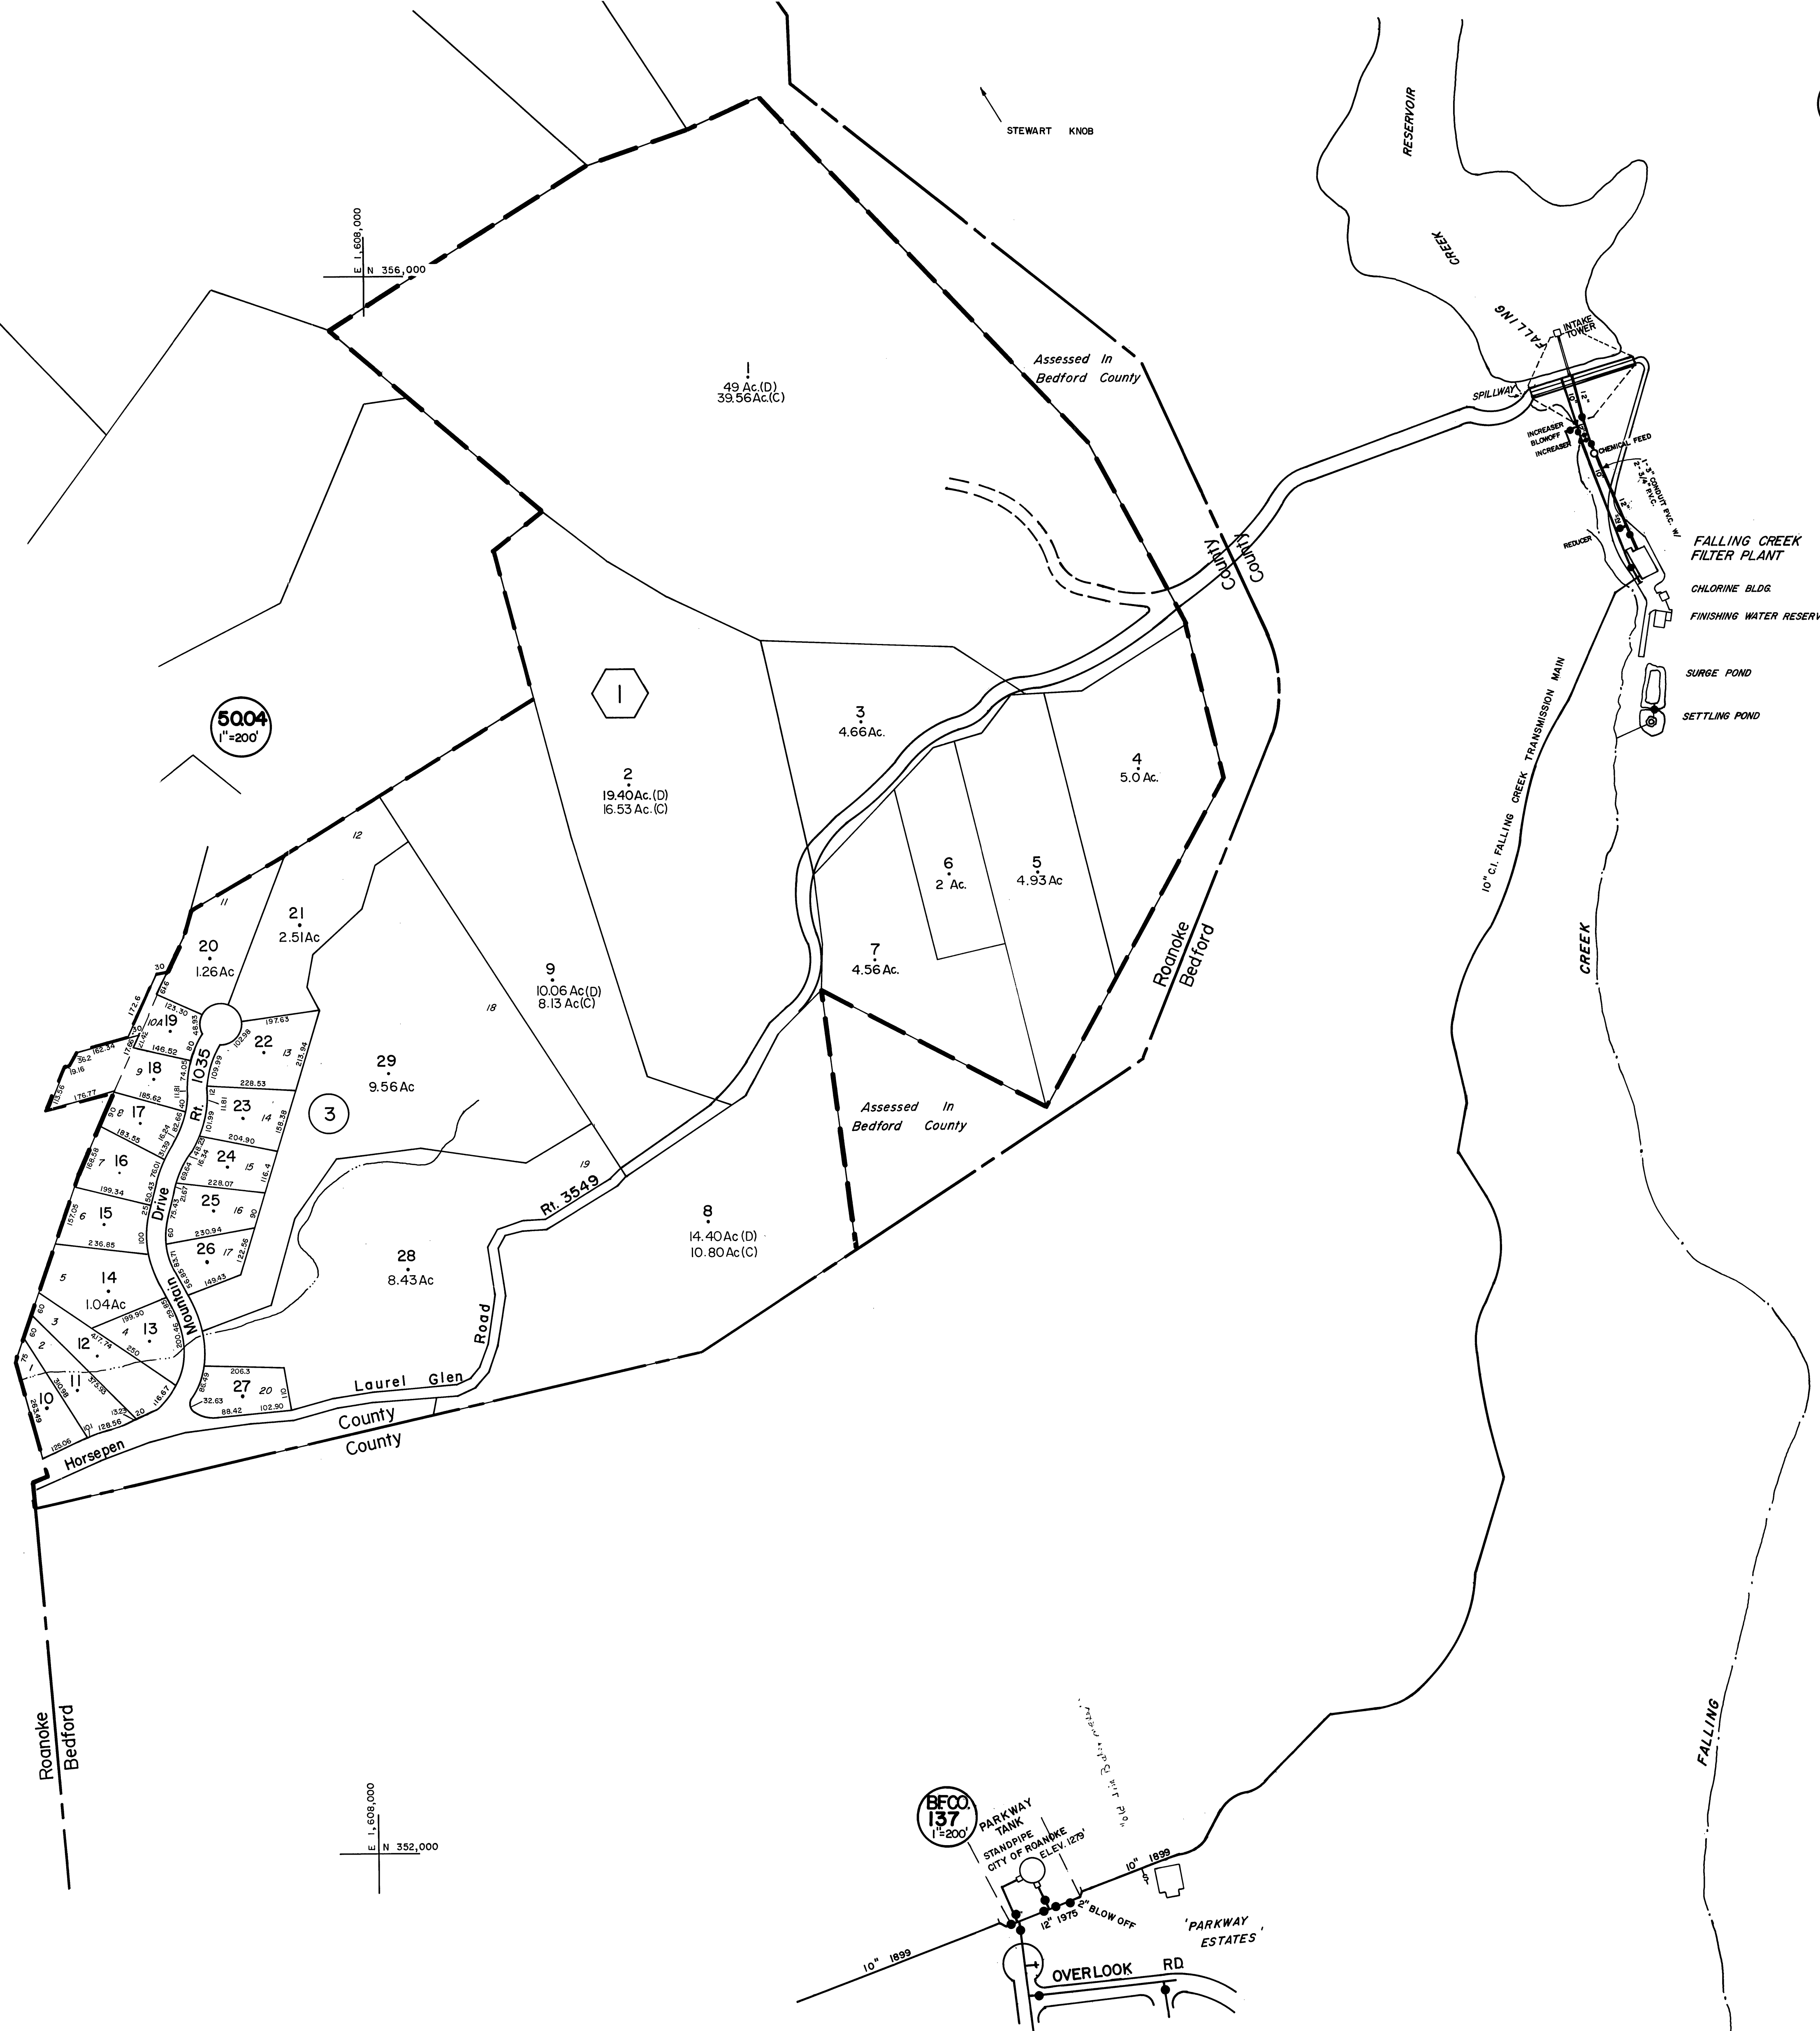


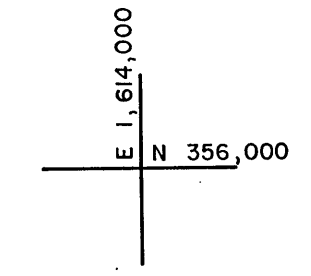

BFCO
138

BEAVER DAM RESERVOIR

WEAVER KNOB

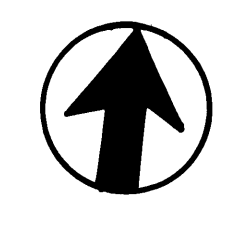

WATER MAP
ROANOKE COUNTY, VA.
SHEET R.CO. 51.03
OFFICE OF THE CITY ENGINEER
SCALE: 1" = 200'

