


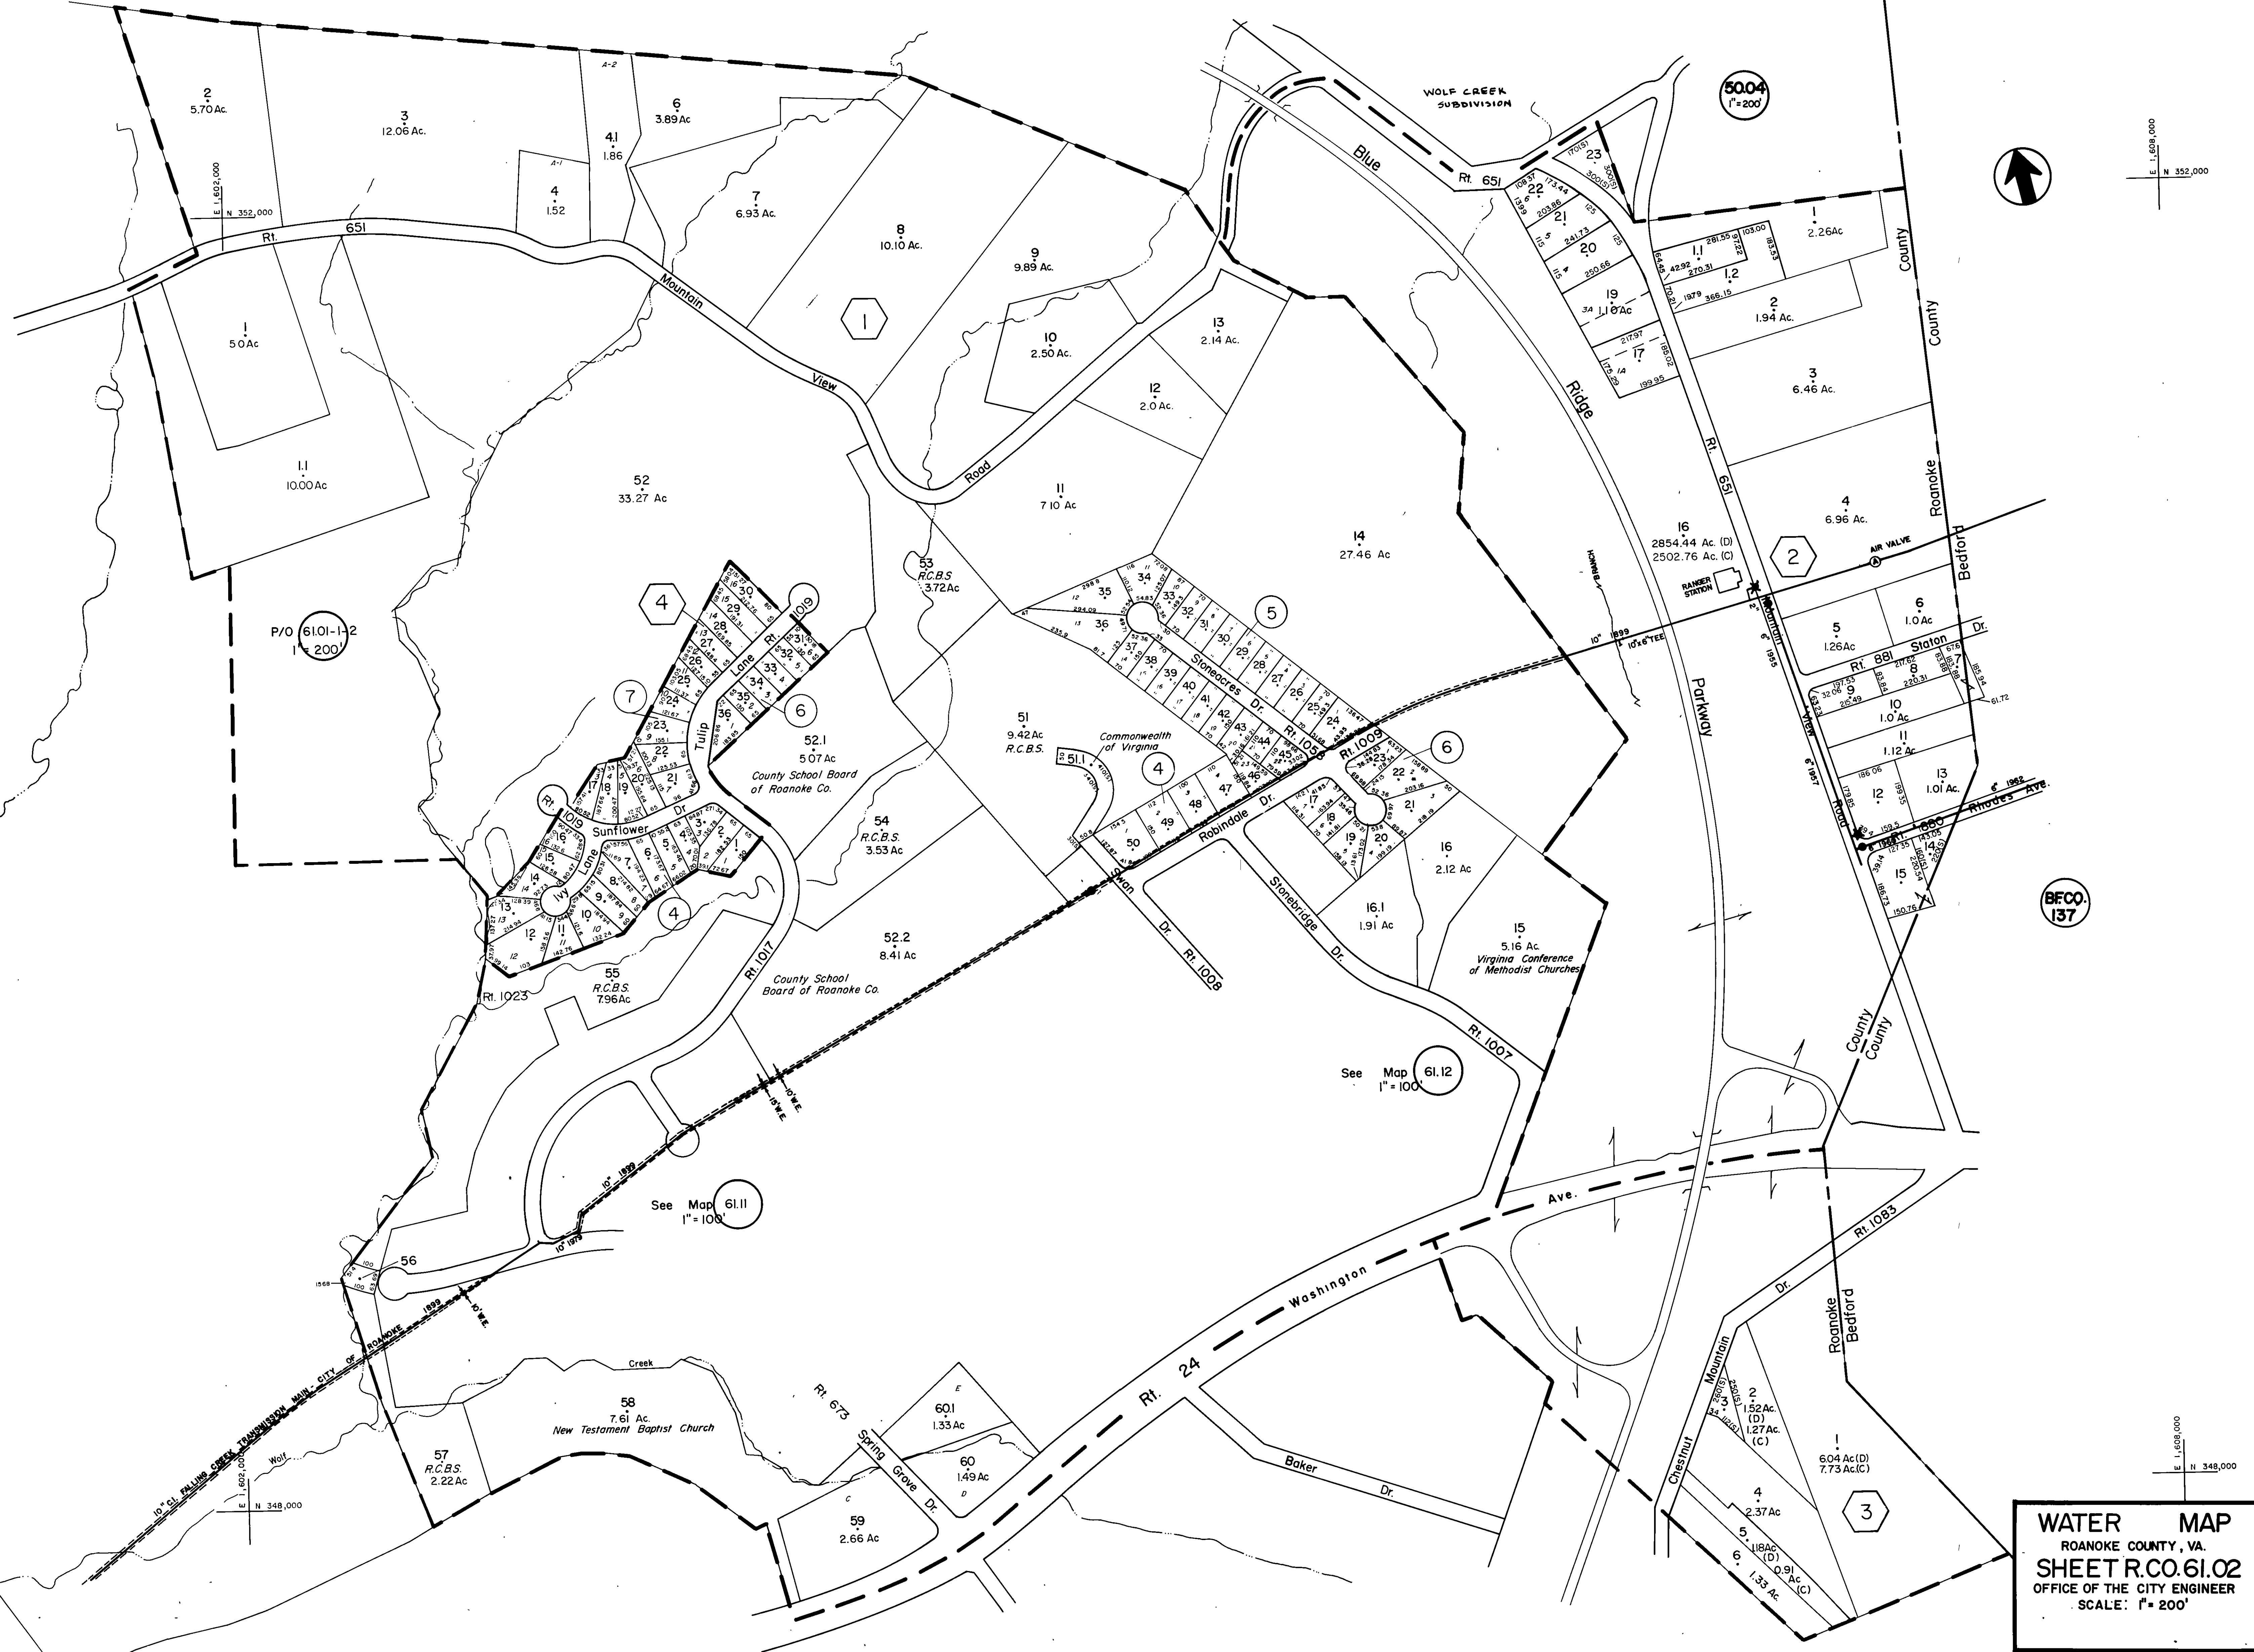

WATER MAP
ROANOKE COUNTY, VA.
SHEET R.CO.61.02
OFFICE OF THE CITY ENGINEER
SCALE: 1" = 200'