


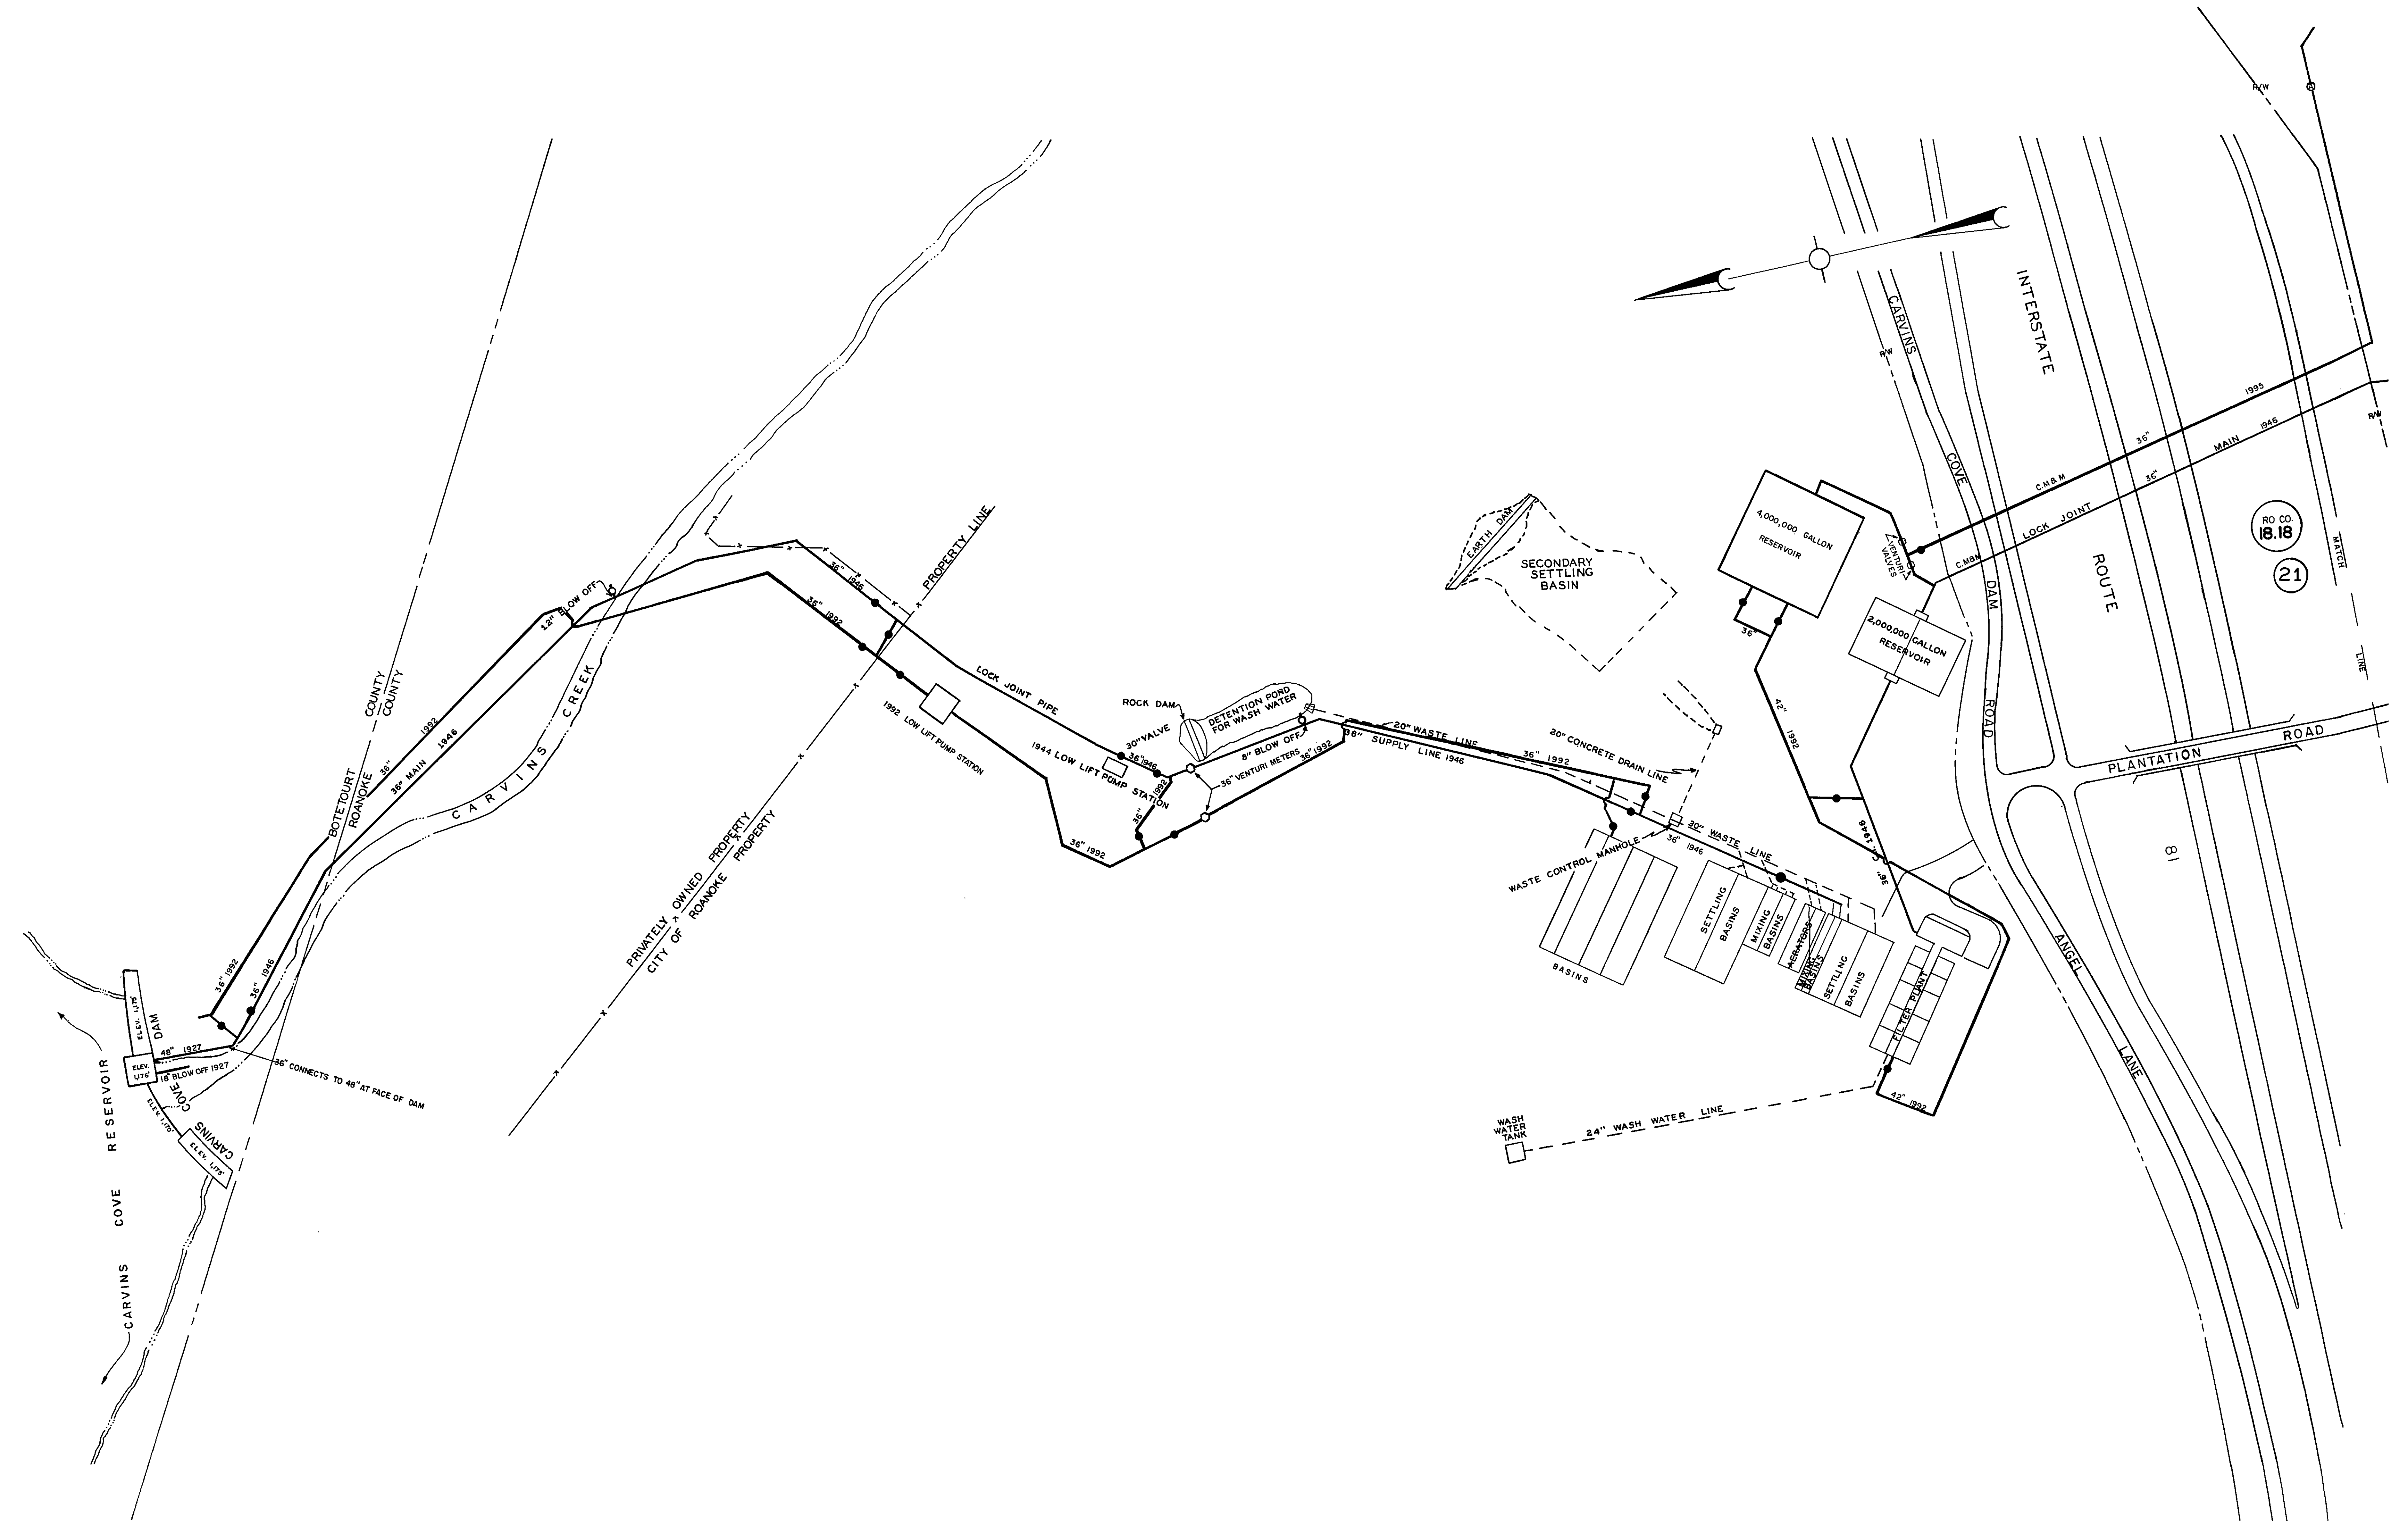

CARVINS COVE FILTER PLANT AREA
 C.M.B.M. = CITY MAINS MAINTAINED