


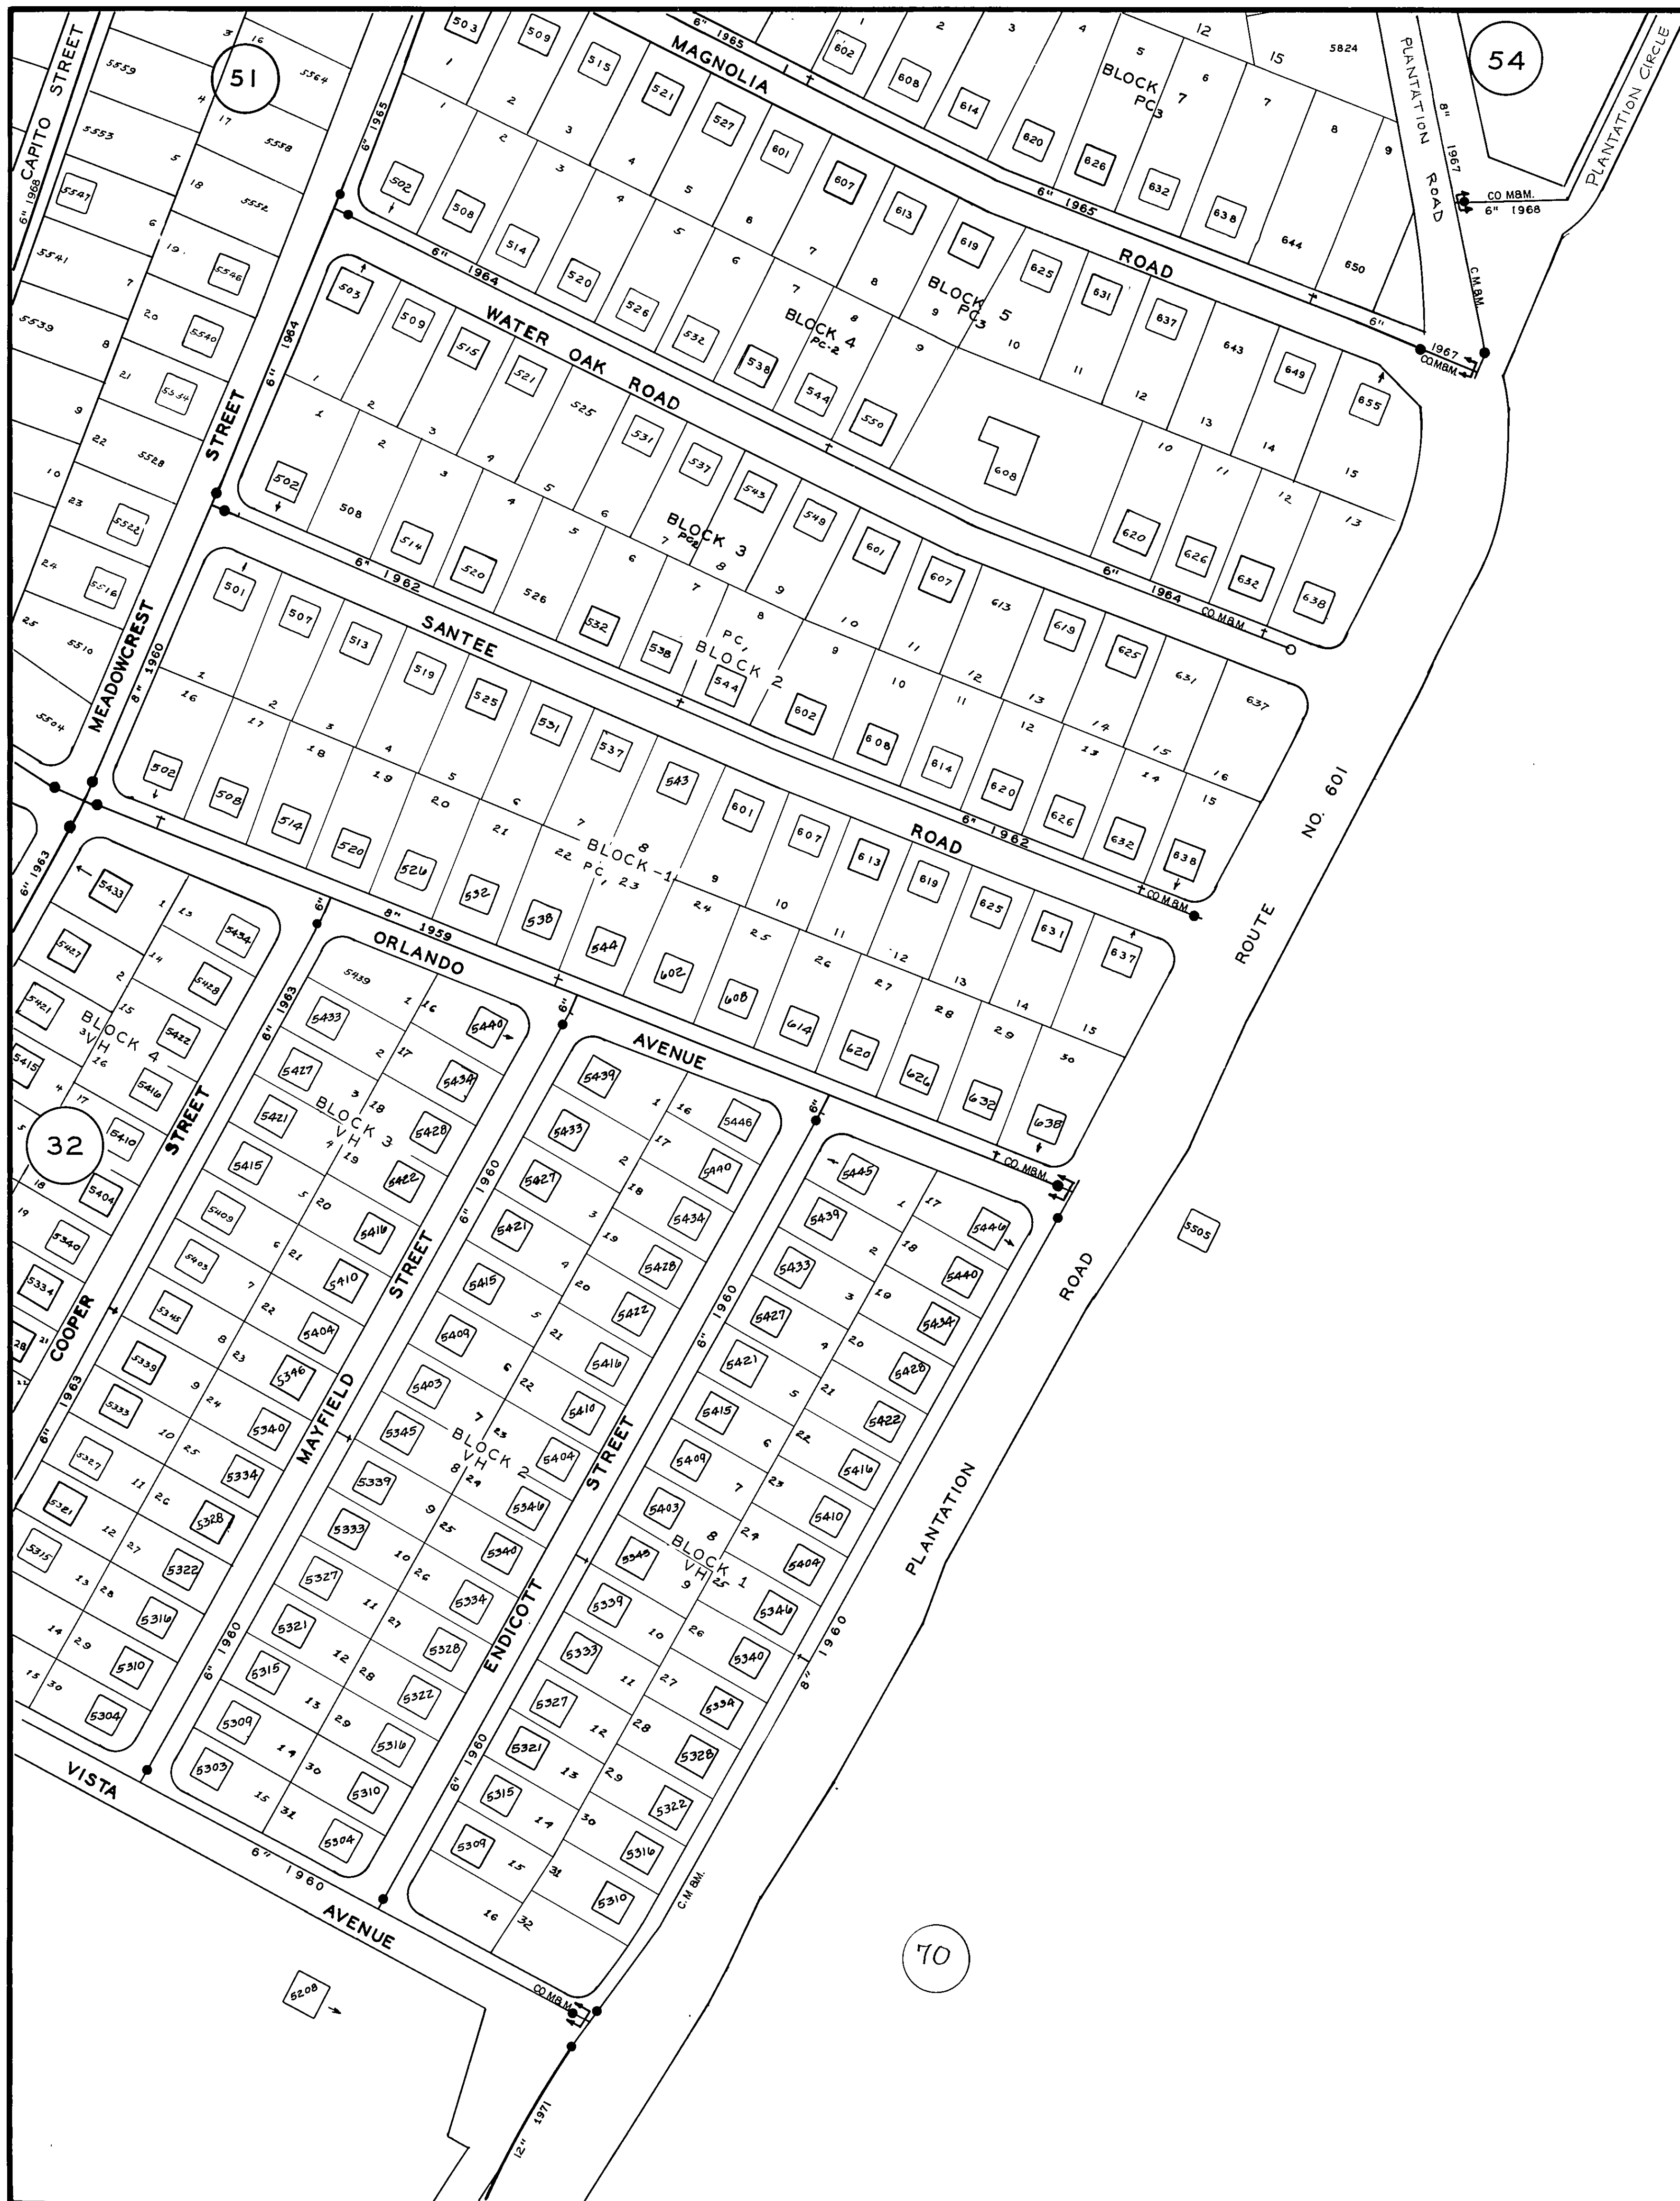

| WATER MAINTENANCE AGREEMENT |                          |
|-----------------------------|--------------------------|
| C M B M                     | CITY MAIN & MAINTAINED   |
| CO M B M                    | COUNTY MAIN & MAINTAINED |
|                             | SEPARATION POINT         |

PC — PLANTATION COURT  
VH — VISTA HEIGHTS