


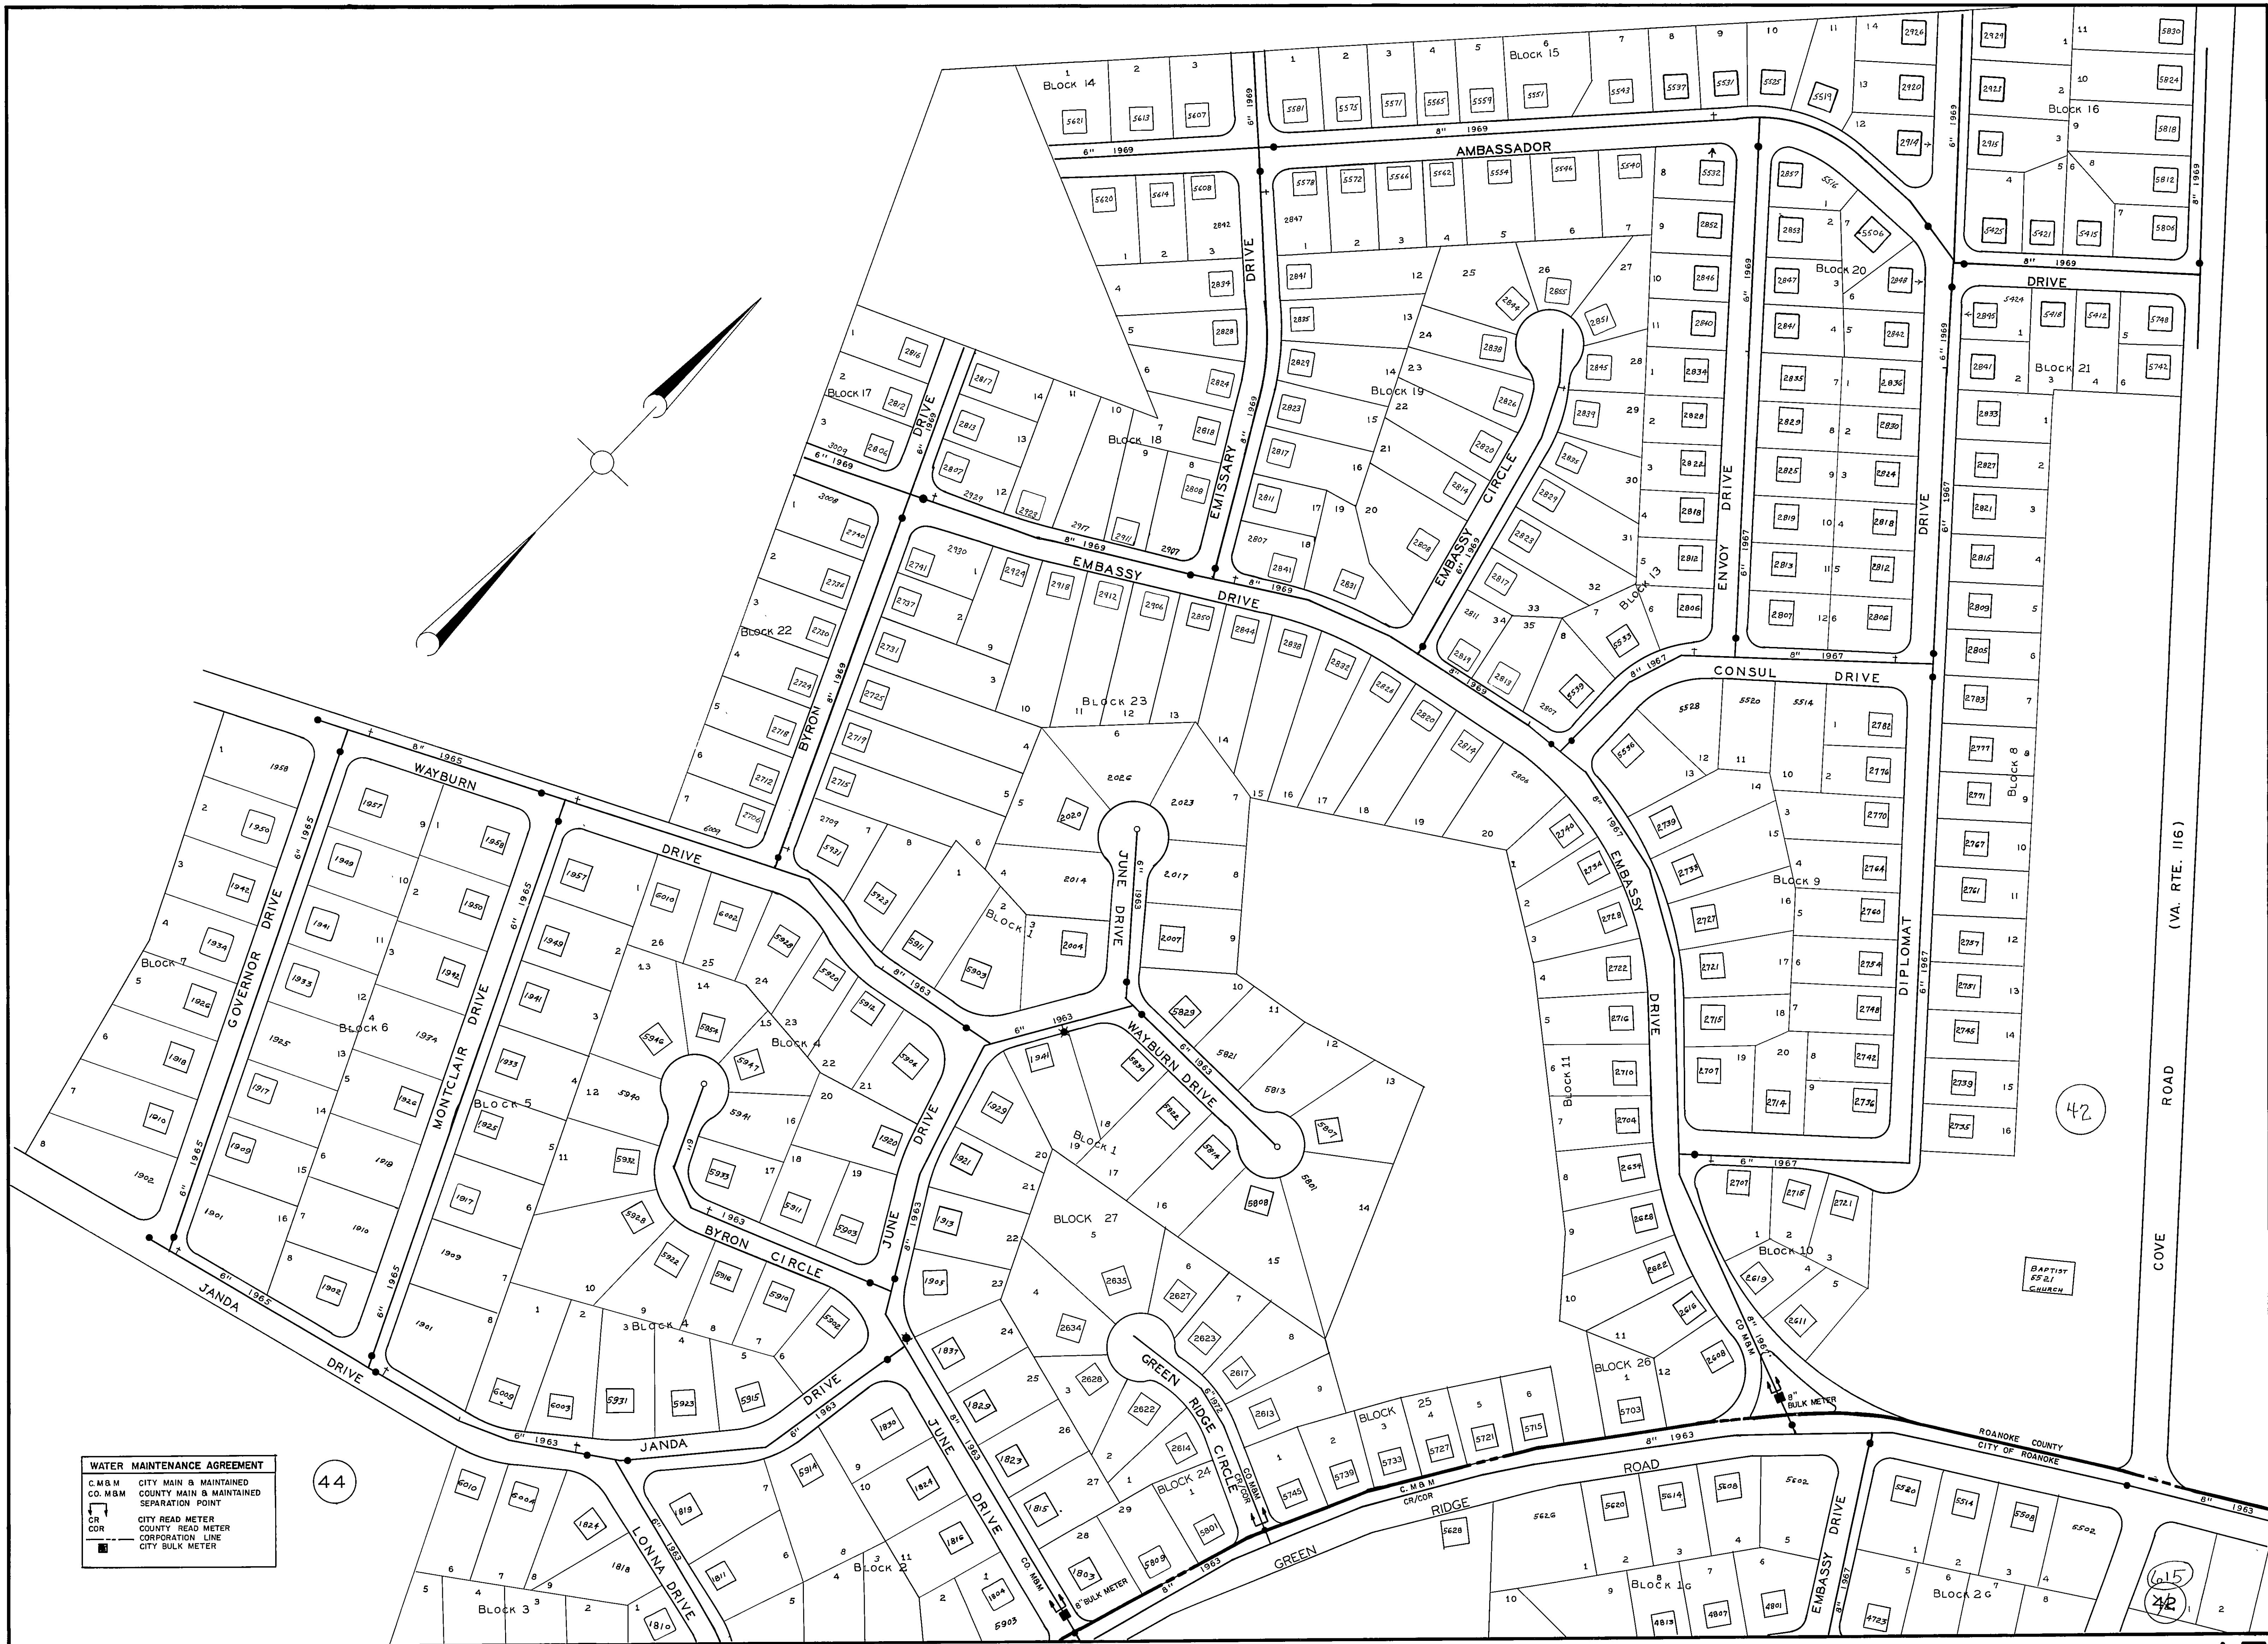

WATER MAINTENANCE AGREEMENT
C.M.&M. CITY MAIN & MAINTAINED
CO. MBM COUNTY MAIN & MAINTAINED
SEPARATION POINT
CR CITY READ METER
COR COUNTY READ METER
CORPORATION LINE
CITY BULK METER