


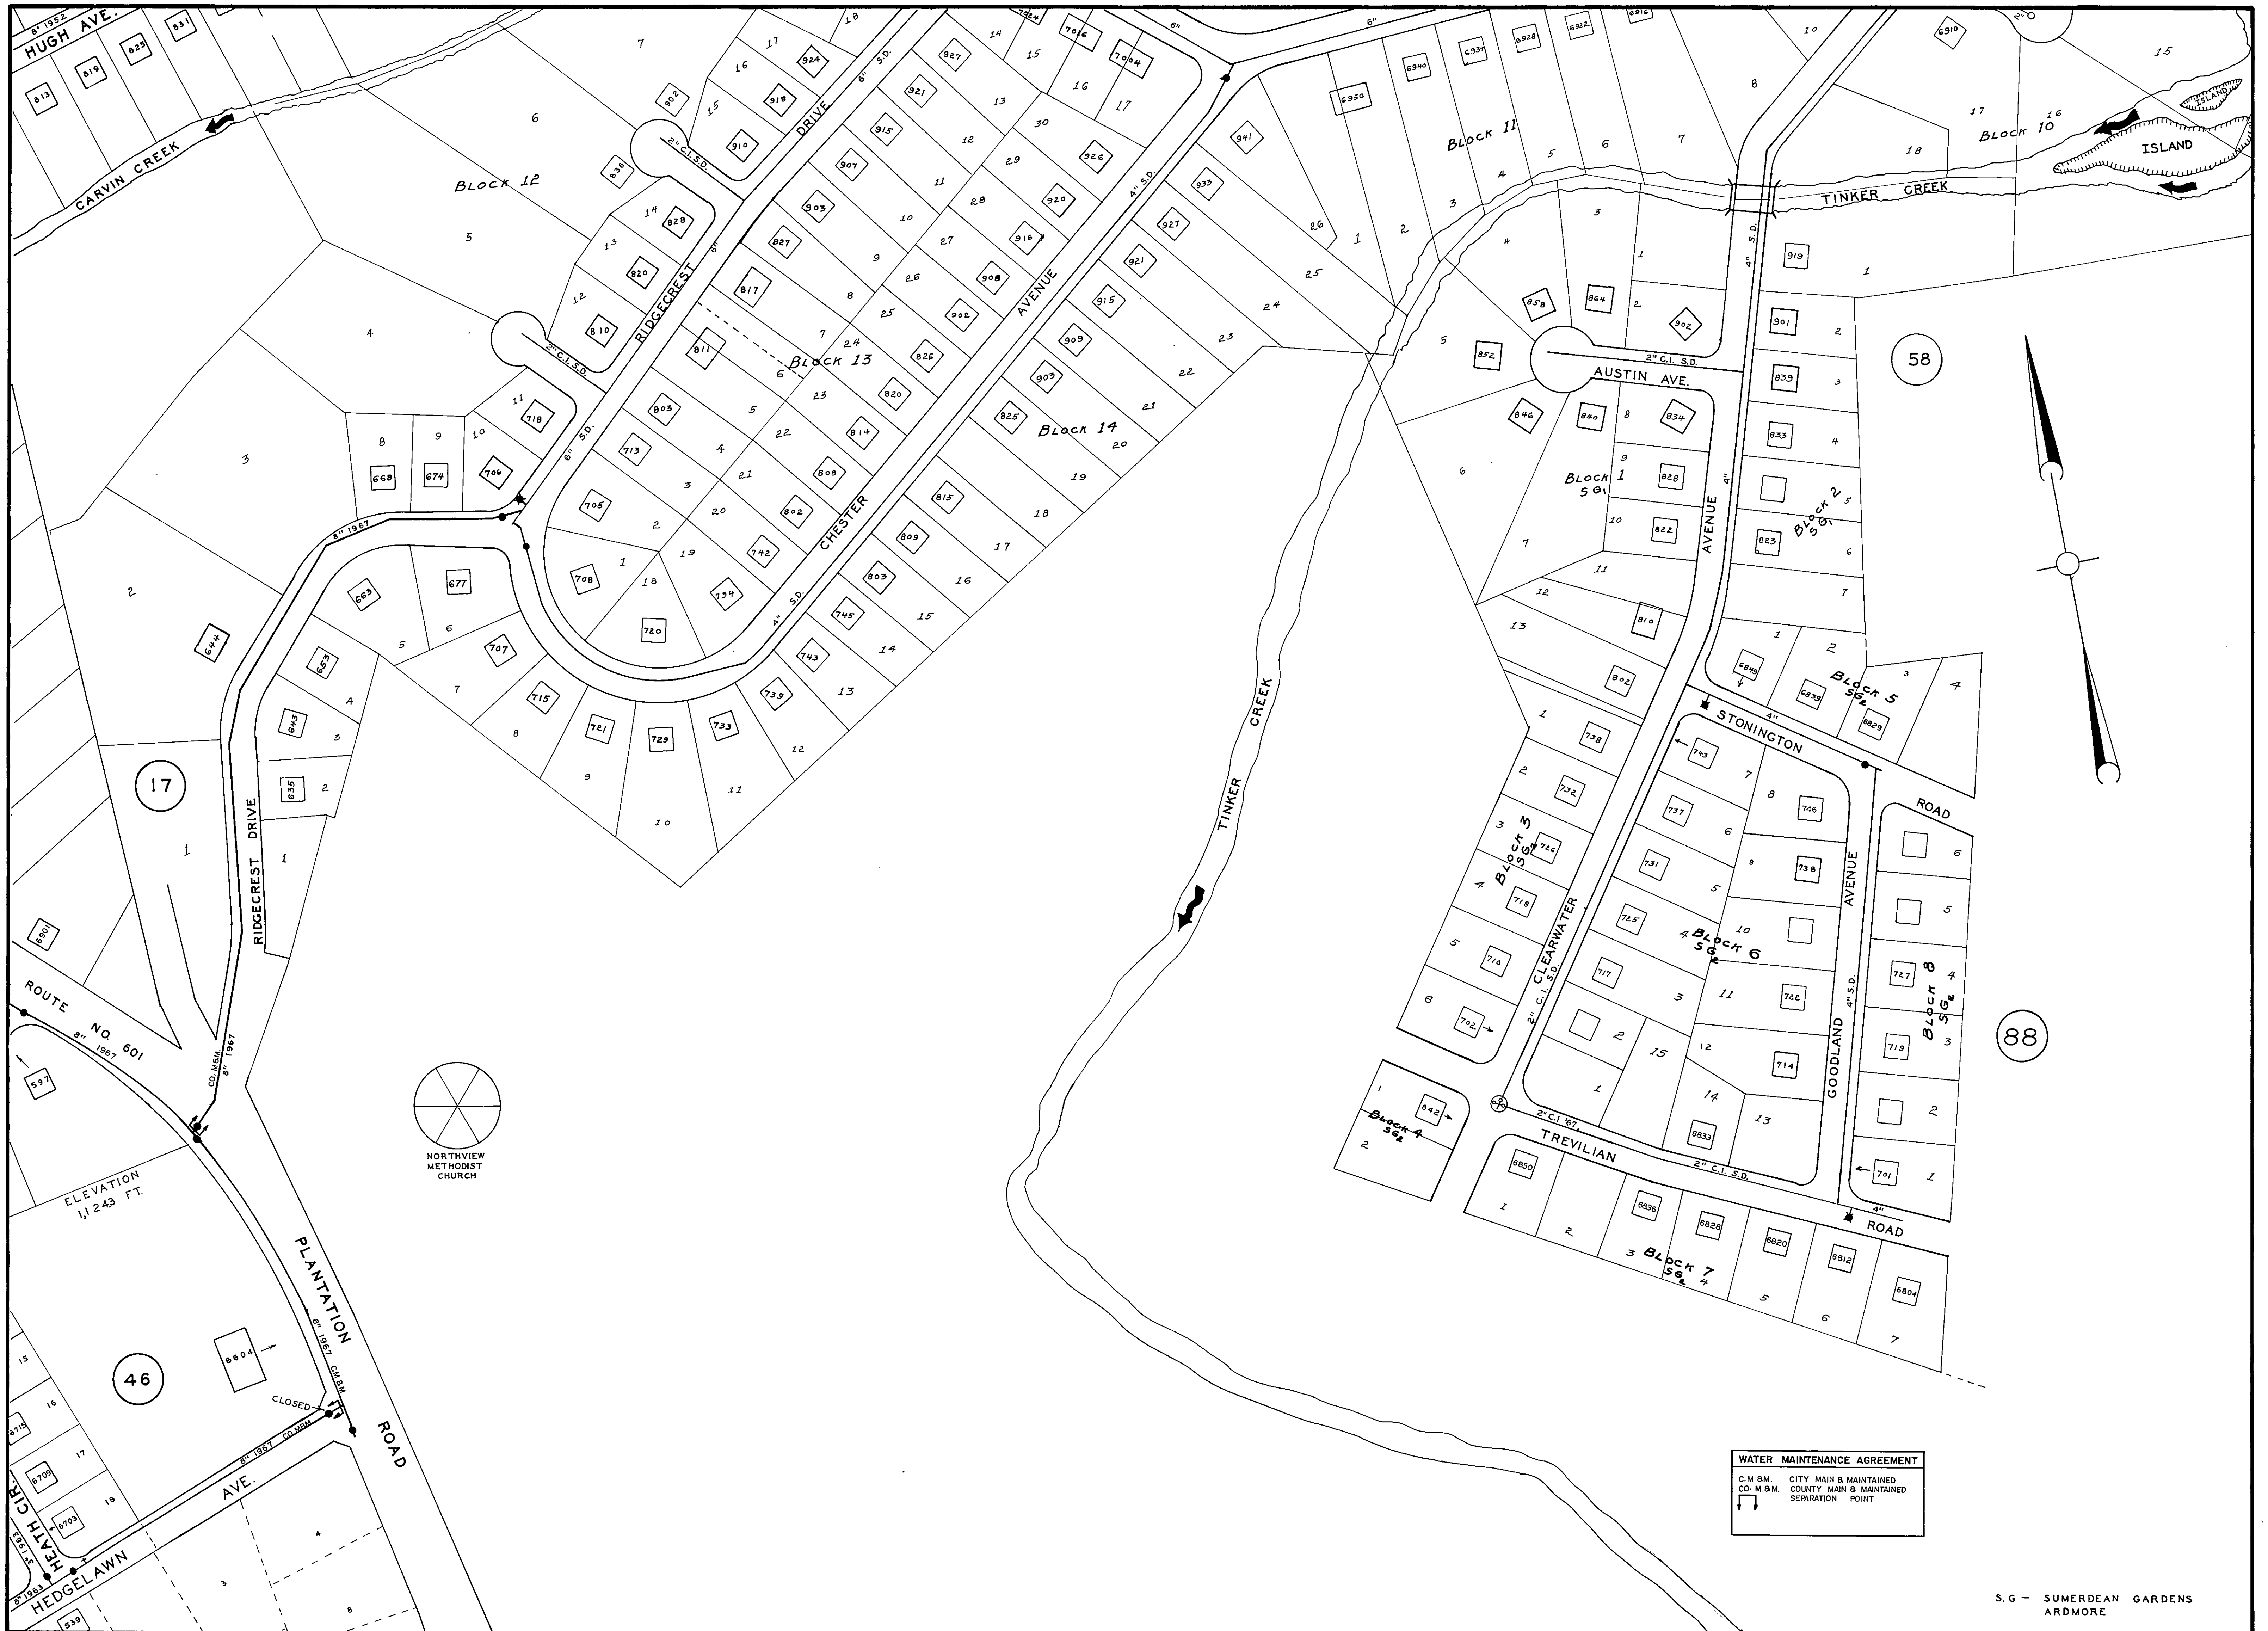

WATER MAINTENANCE AGREEMENT
C.M.B.M. CITY MAIN & MAINTAINED
CO. M.A.M. COUNTY MAIN & MAINTAINED
SEPARATION POINT

S.G. - SUMERDEAN GARDENS
ARDMORE