


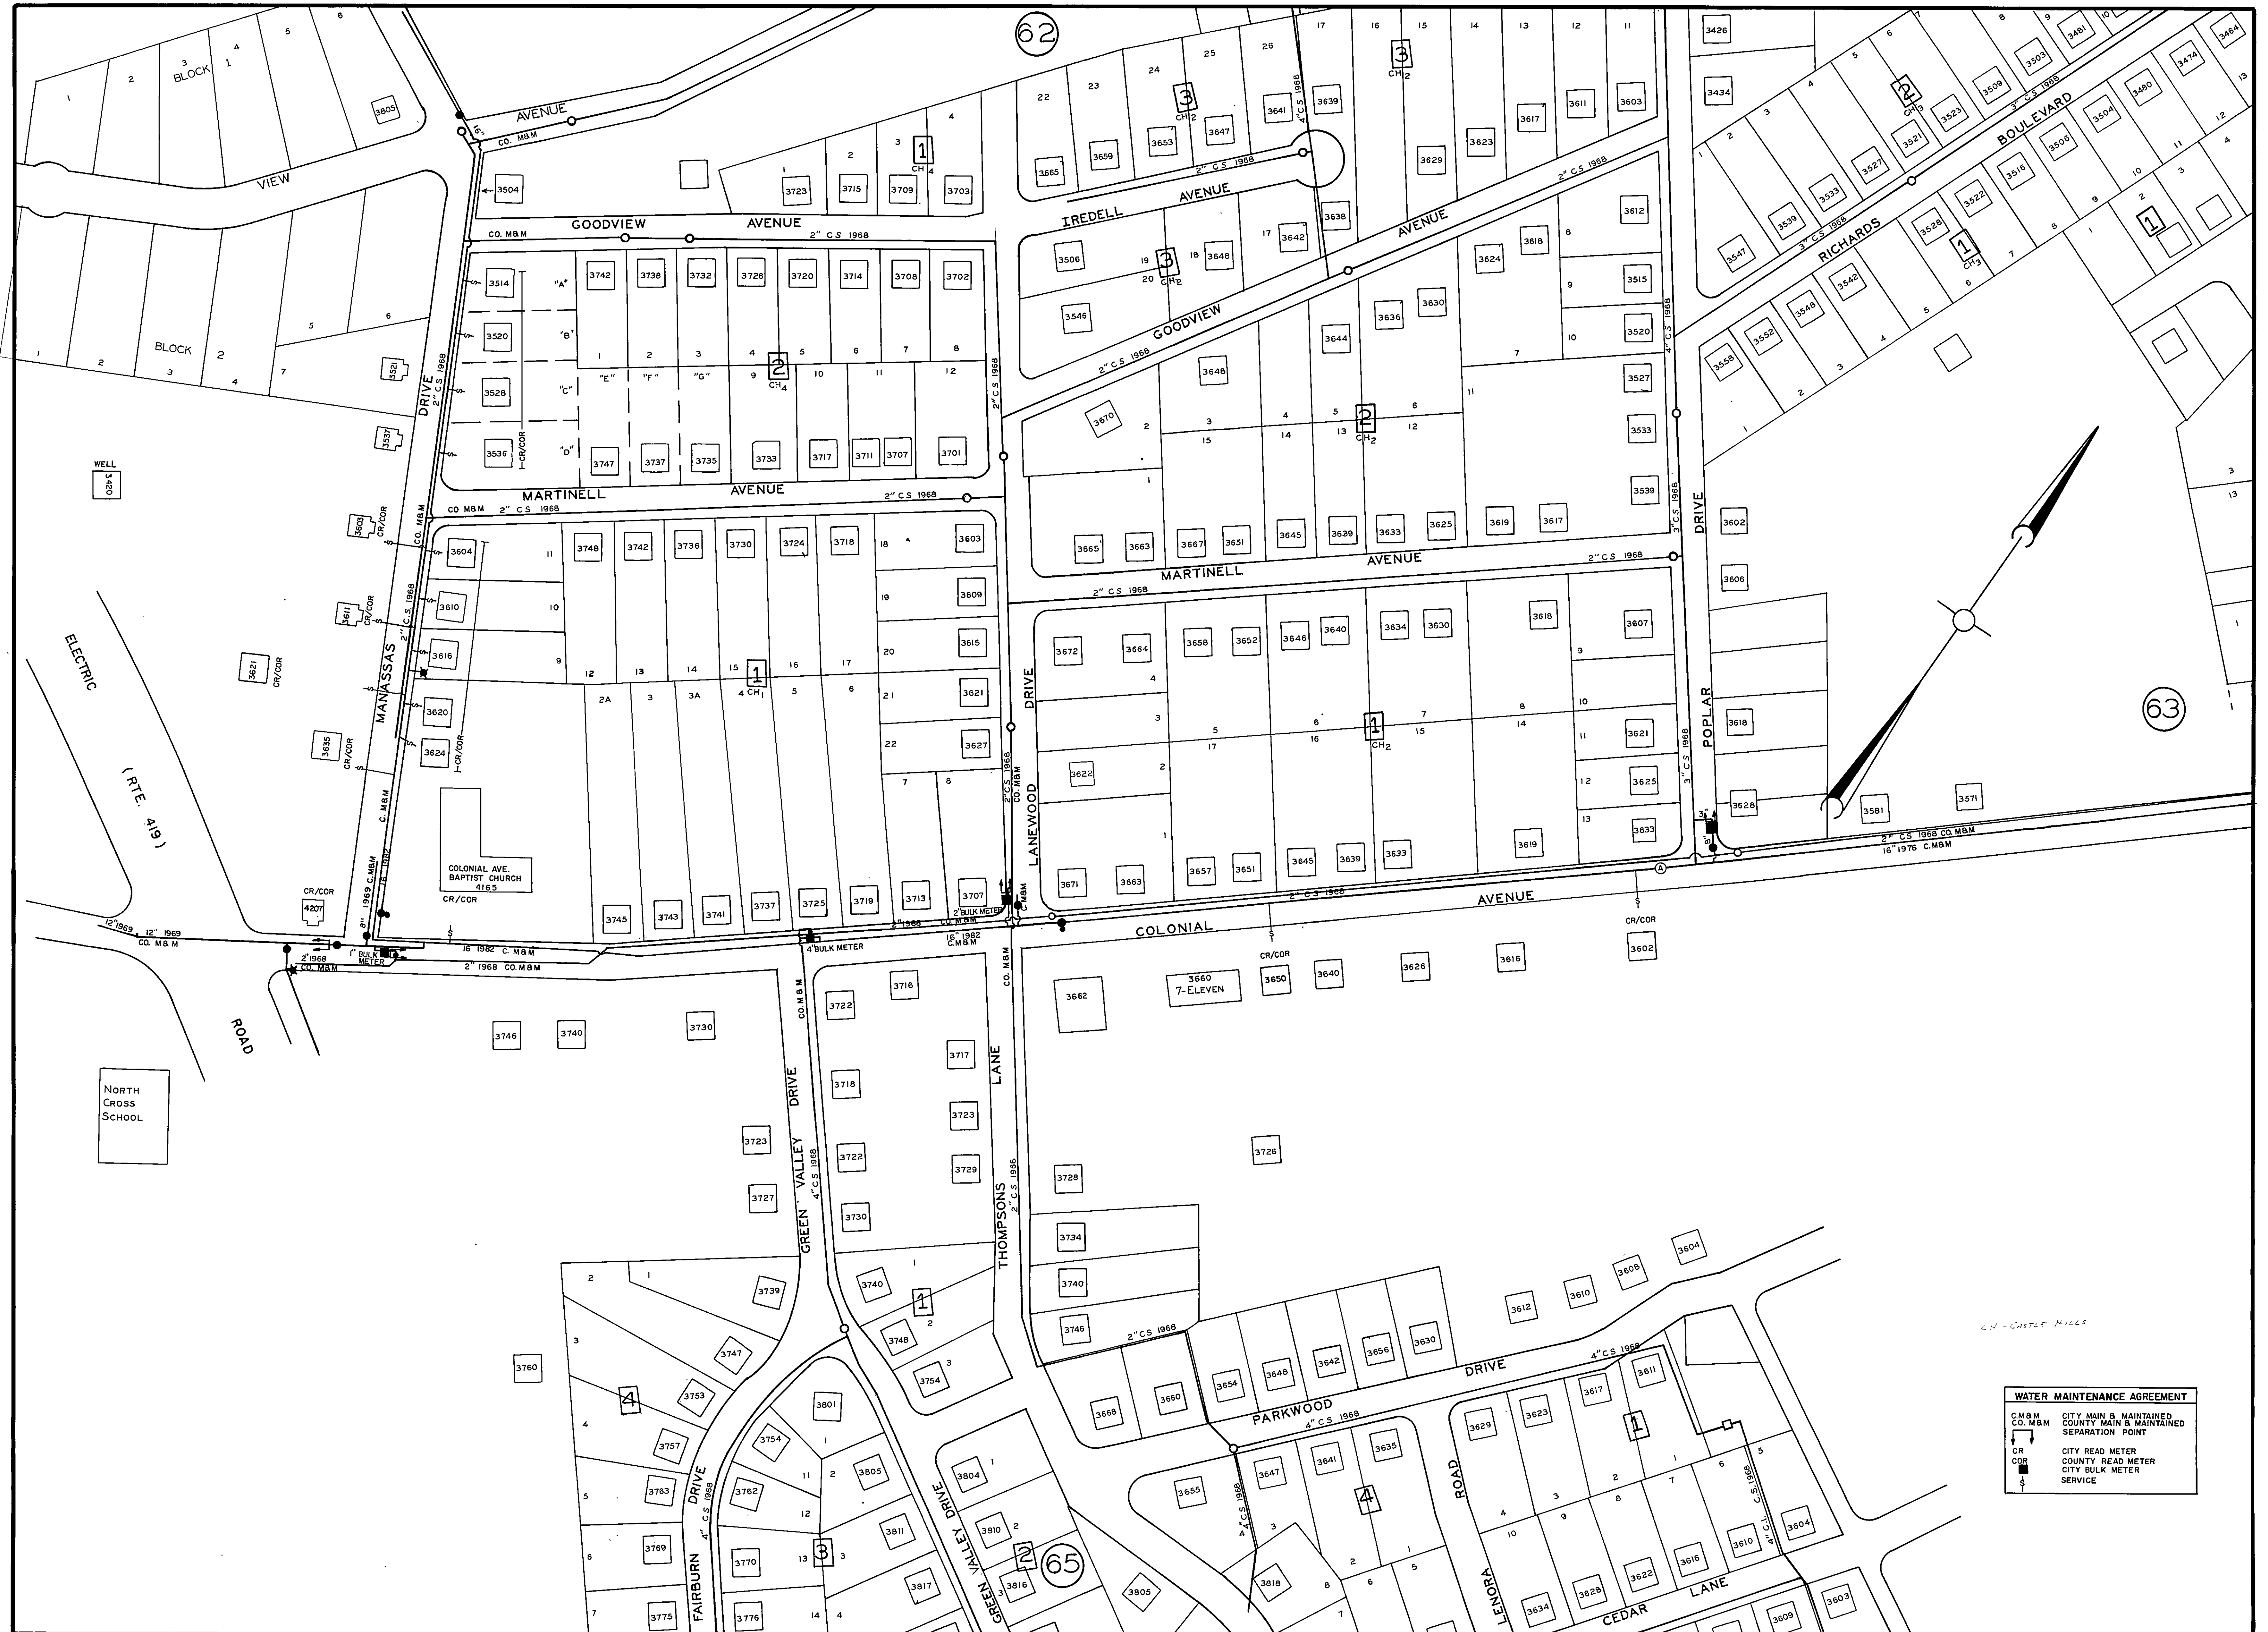

WATER MAINTENANCE AGREEMENT

C.M.M.	CITY MAIN & MAINTAINED
CO. M&M	COUNTY MAIN & MAINTAINED
SEPARATION POINT	
CR	CITY READ METER
COR	COUNTY READ METER
BULK METER	CITY BULK METER
SERVICE	