
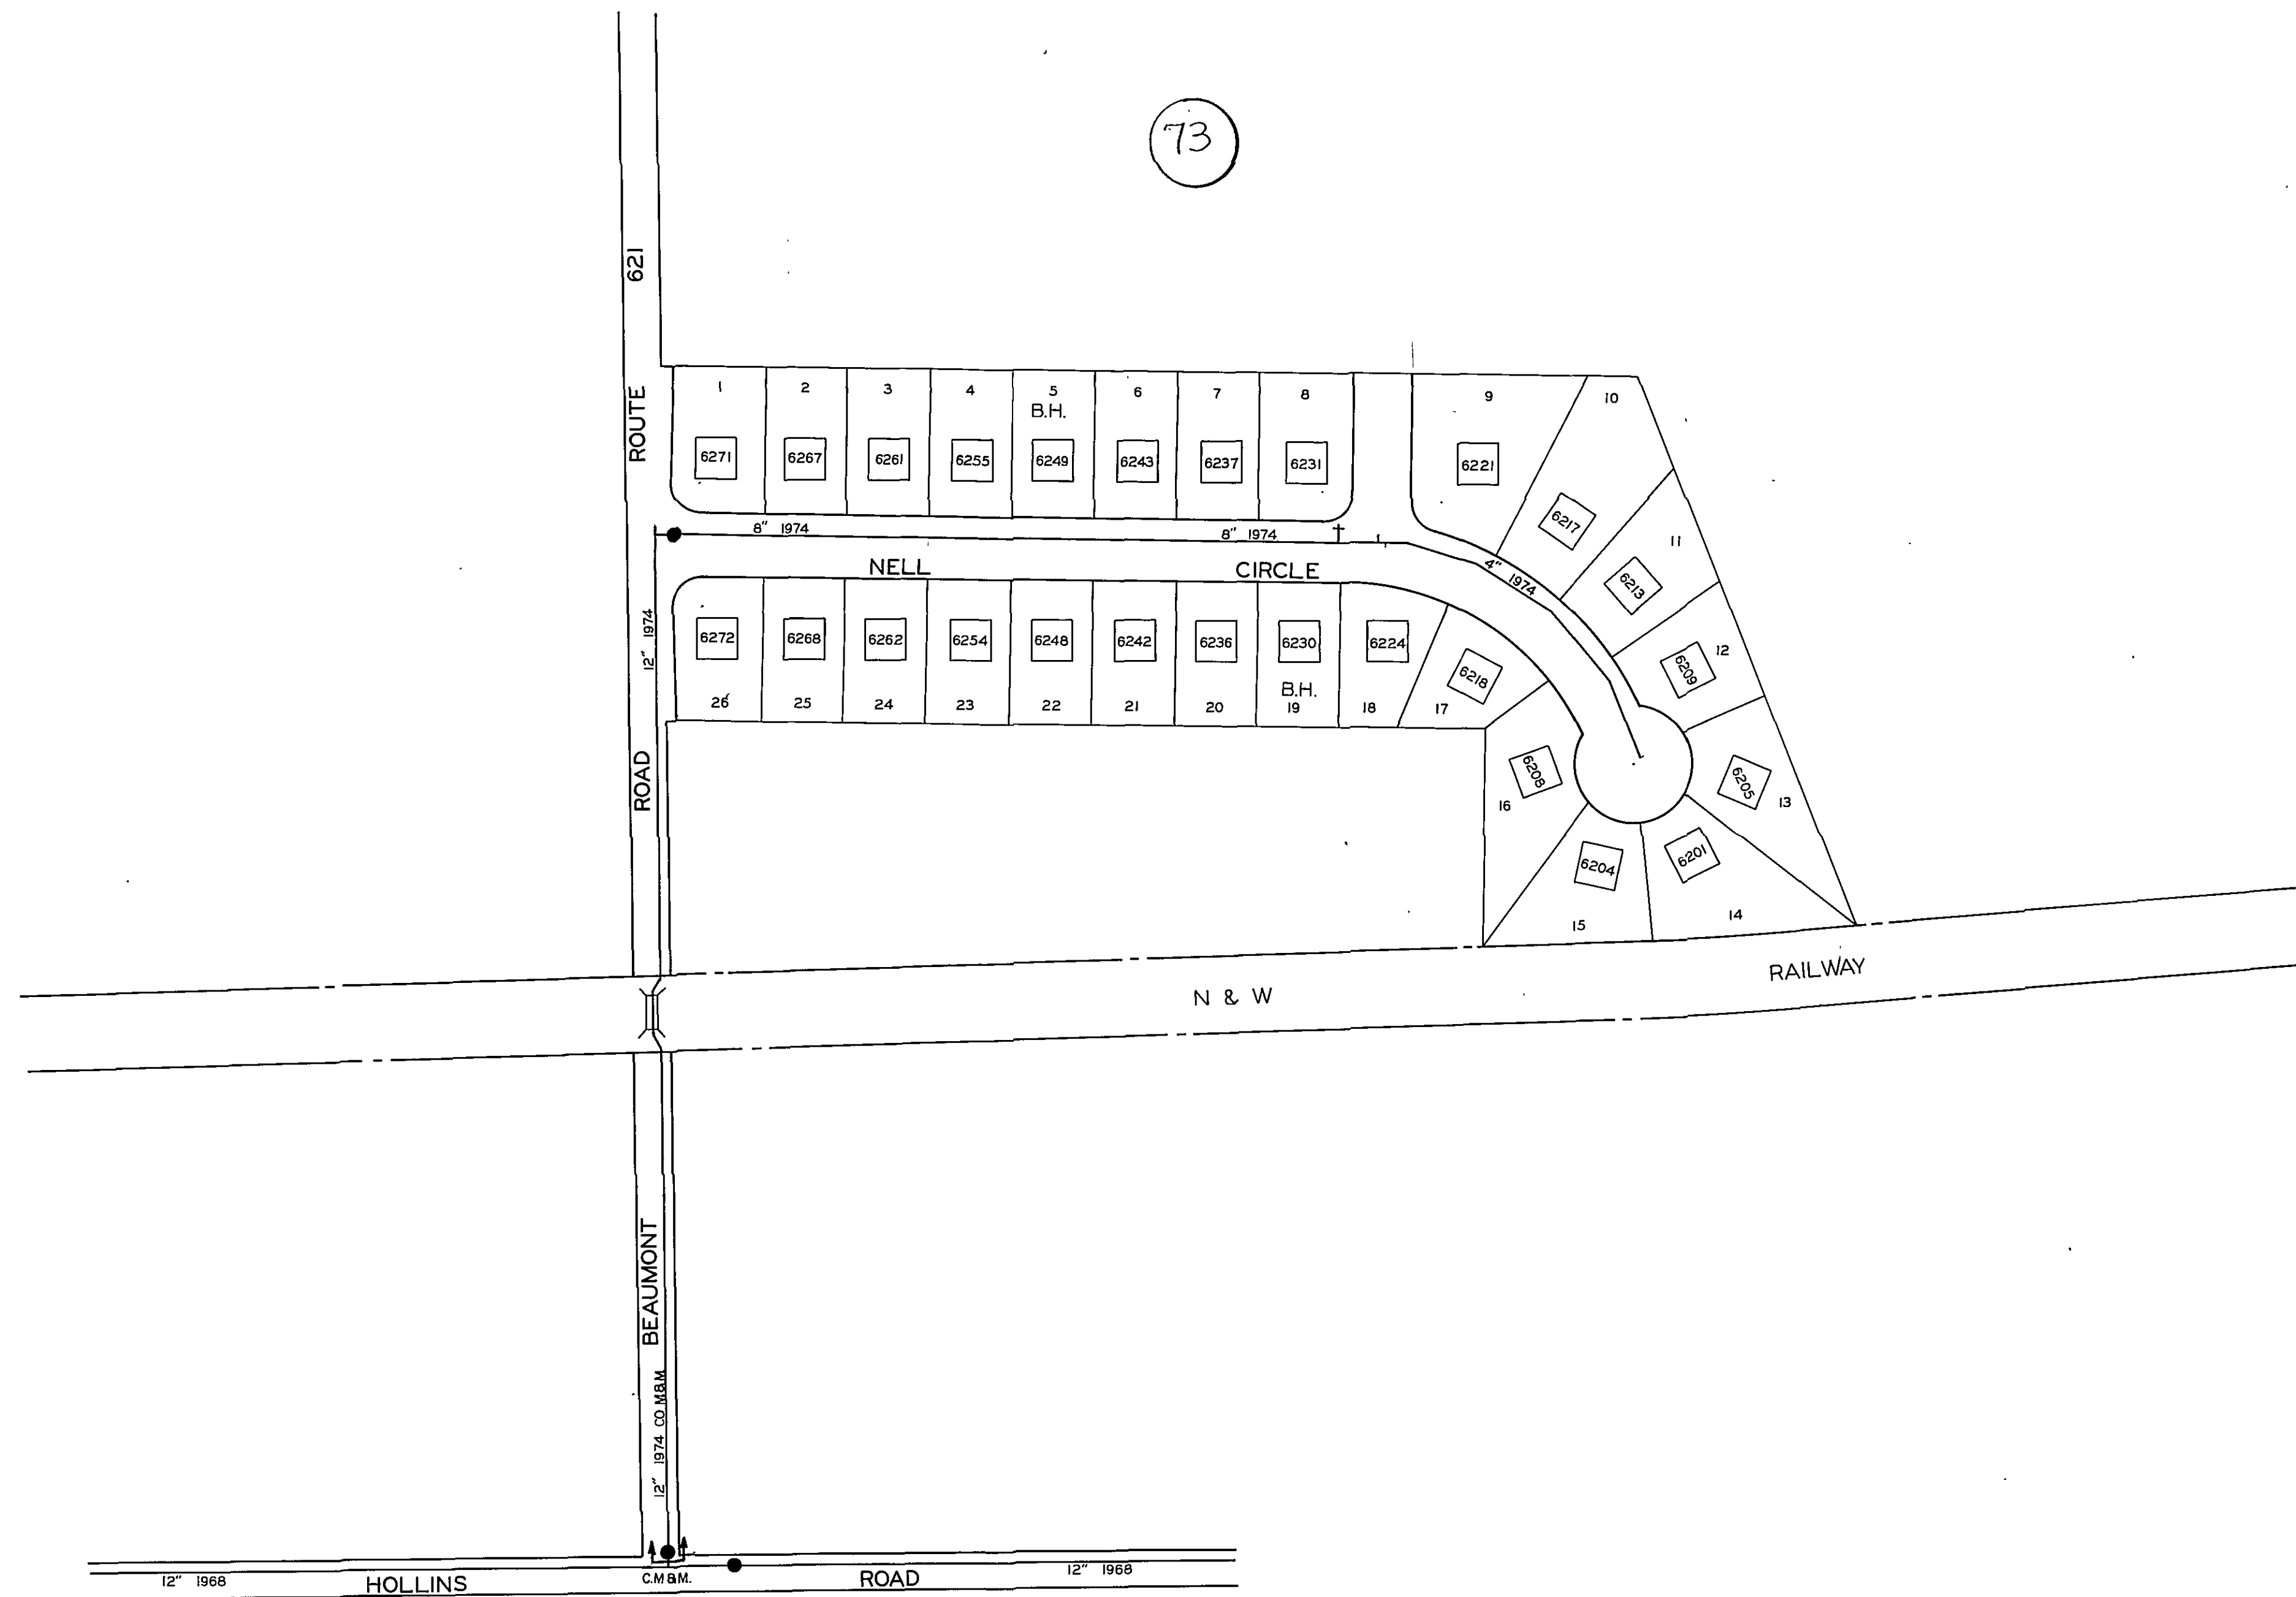


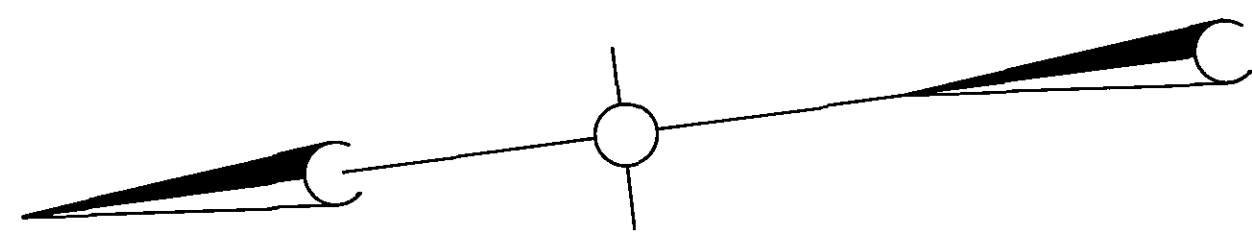

72

71

WATER MAINTENANCE AGREEMENT	
C.M.M.	CITY MAIN & MAINTAINED
CO. M.M.	COUNTY MAIN & MAINTAINED
SEPARATION POINT	

B.H. - BURNETTE HEIGHTS